



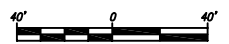



SCALE 1" = 40'

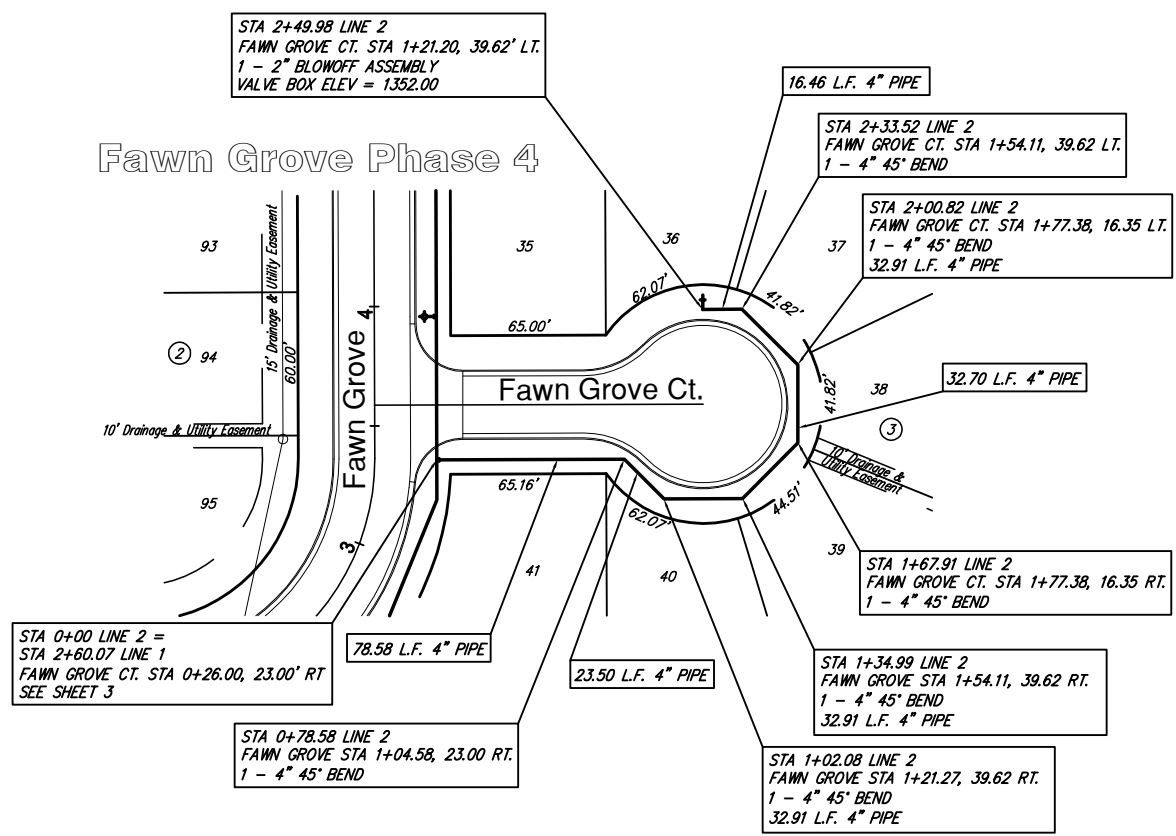

Fawn Grove Phase 4



Fawn Grove Phase 4

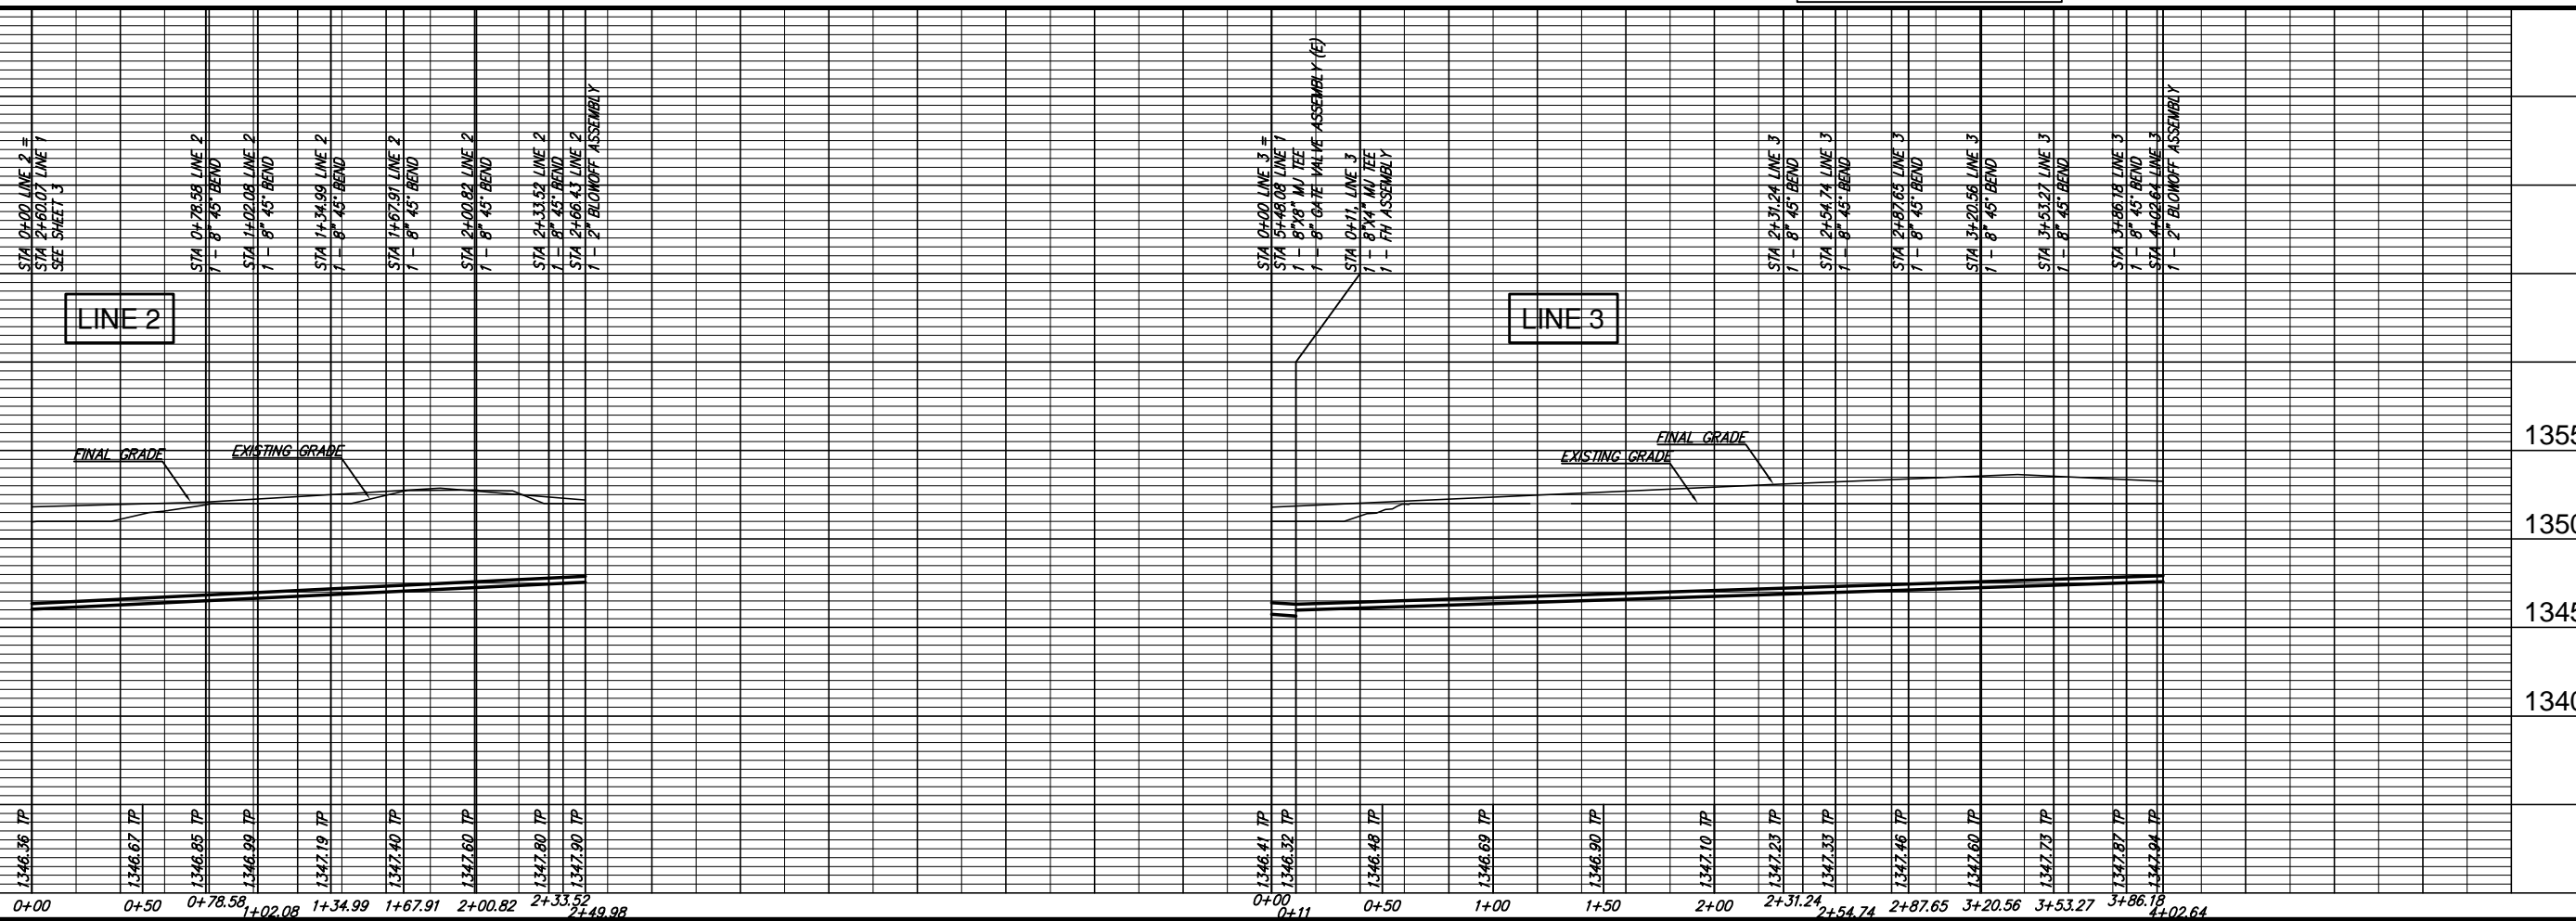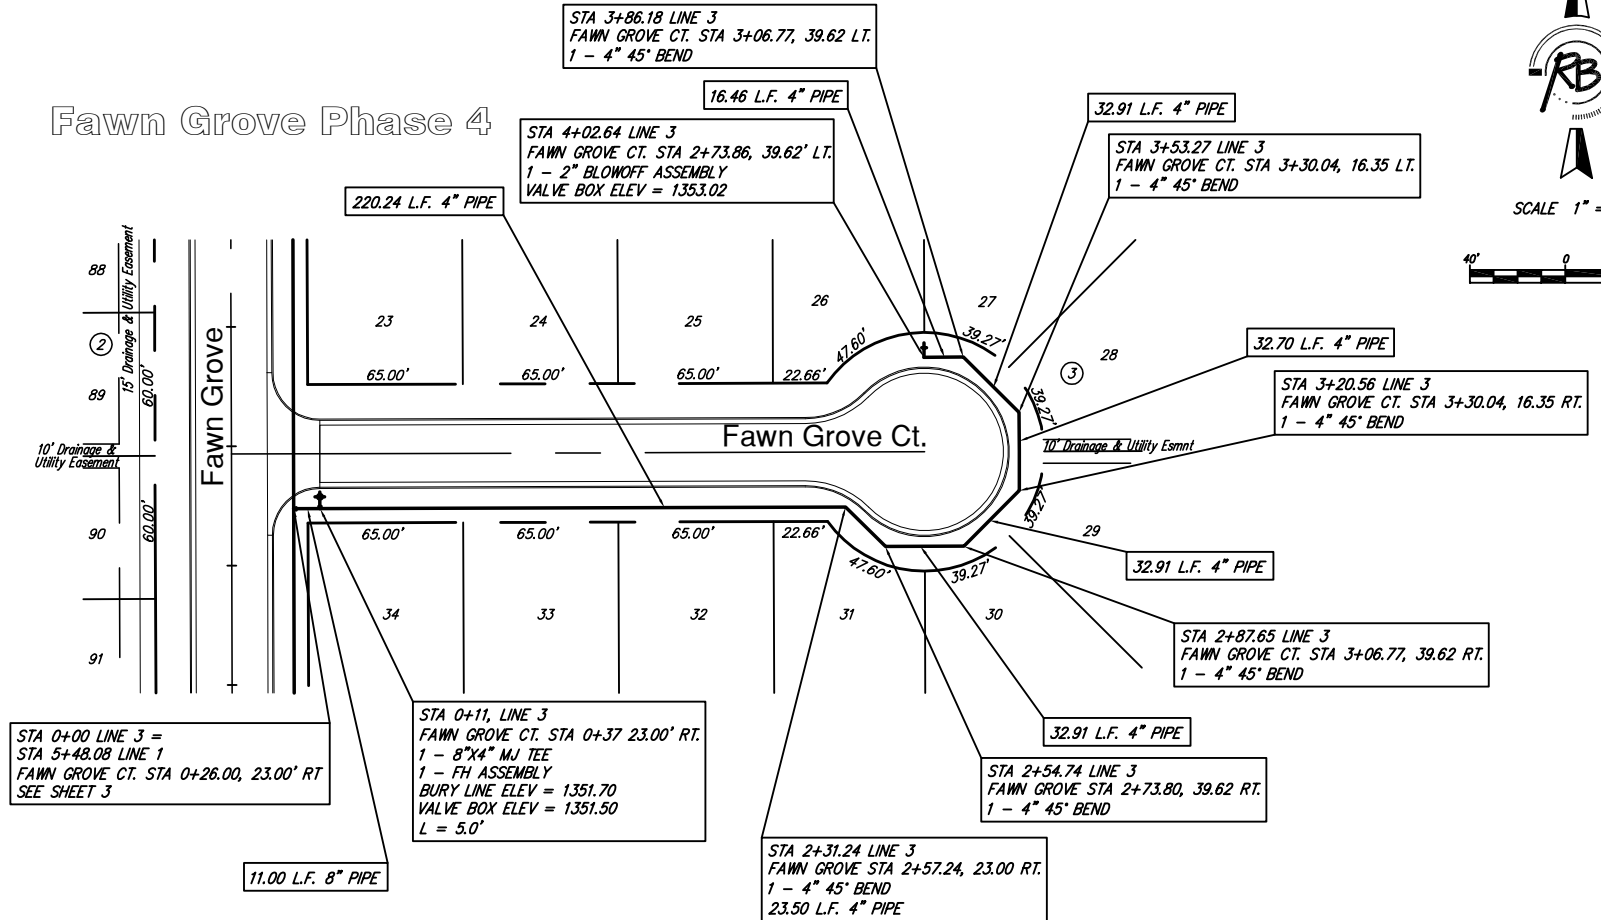

Ruggles & Bohm, P.A.
 Engineering, Surveying, Land Planning
 1000 N. Main St., Suite 100
 Wichita, Kansas 67202
 Phone: 316.261.1234
 Fax: 316.261.1235
 www.rugglesandbohm.com

PROJECT NUMBER	SS 1
DESIGN	EJG
DRAWN	RLS
DATE	May 24, 2007
REVIEW	
REVISION	
Fawn Grove Phase 4 Water Line 2 & 3 WICHITA, KANSAS	
RB JOB NO.	3075E
SHEET	4
TOTAL SHEETS	13