

drainage plan

10-14-83


ANA MARIA ADDITION

SKETCH PLAT

LOTS 42, 44 AND 48 ON NEW YORK AVE.,
MATHEWSON 4TH ADDITION
TO WICHITA, KANSAS

PETER E. KILISSANLY

BENCH MARK:
N.E. Bolt on top of Fire Hydrant
at S.W. Cor. of 3rd E. New York
Elev. = 118.68 City Datum

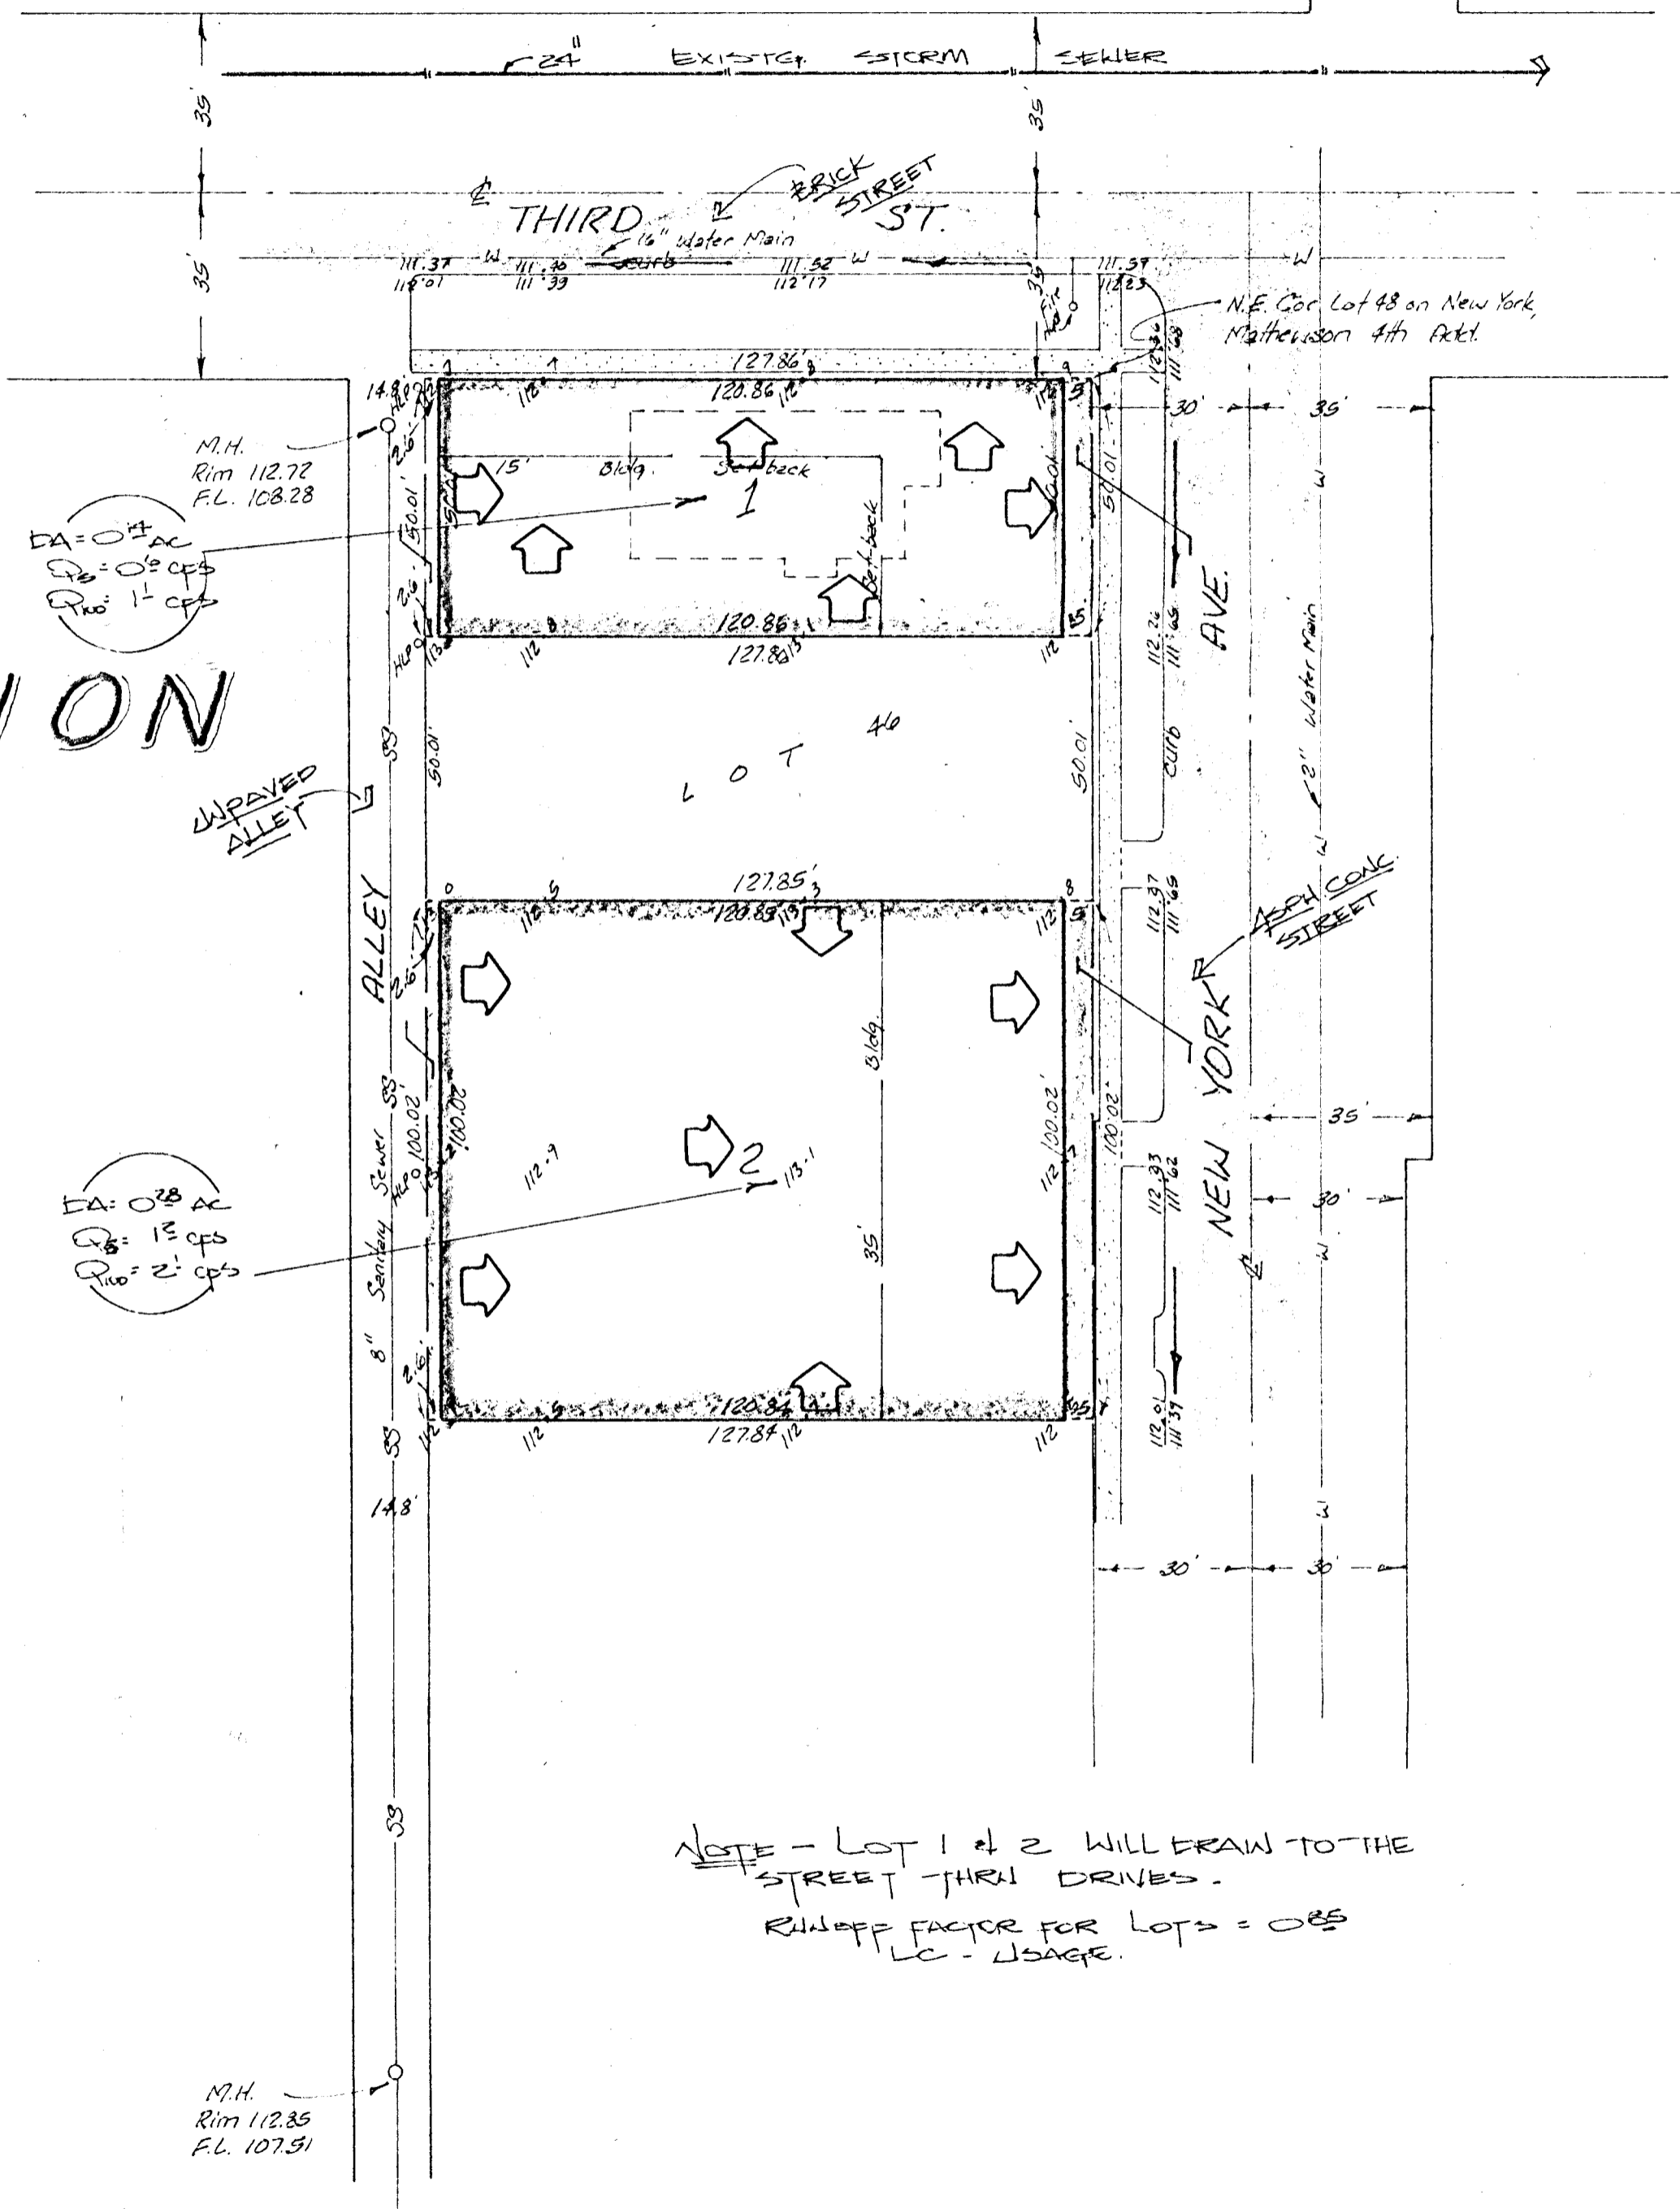

NOTE - LOT 1 & 2 WILL DRAIN TO THE STREET THRU DRIVES.
RULOFF FACTOR FOR LOTS = 0.85
LC - Usage.