


SKETCH PLAT
ANDRIA ADDITION
 WICHITA, SEDGWICK COUNTY, KANSAS

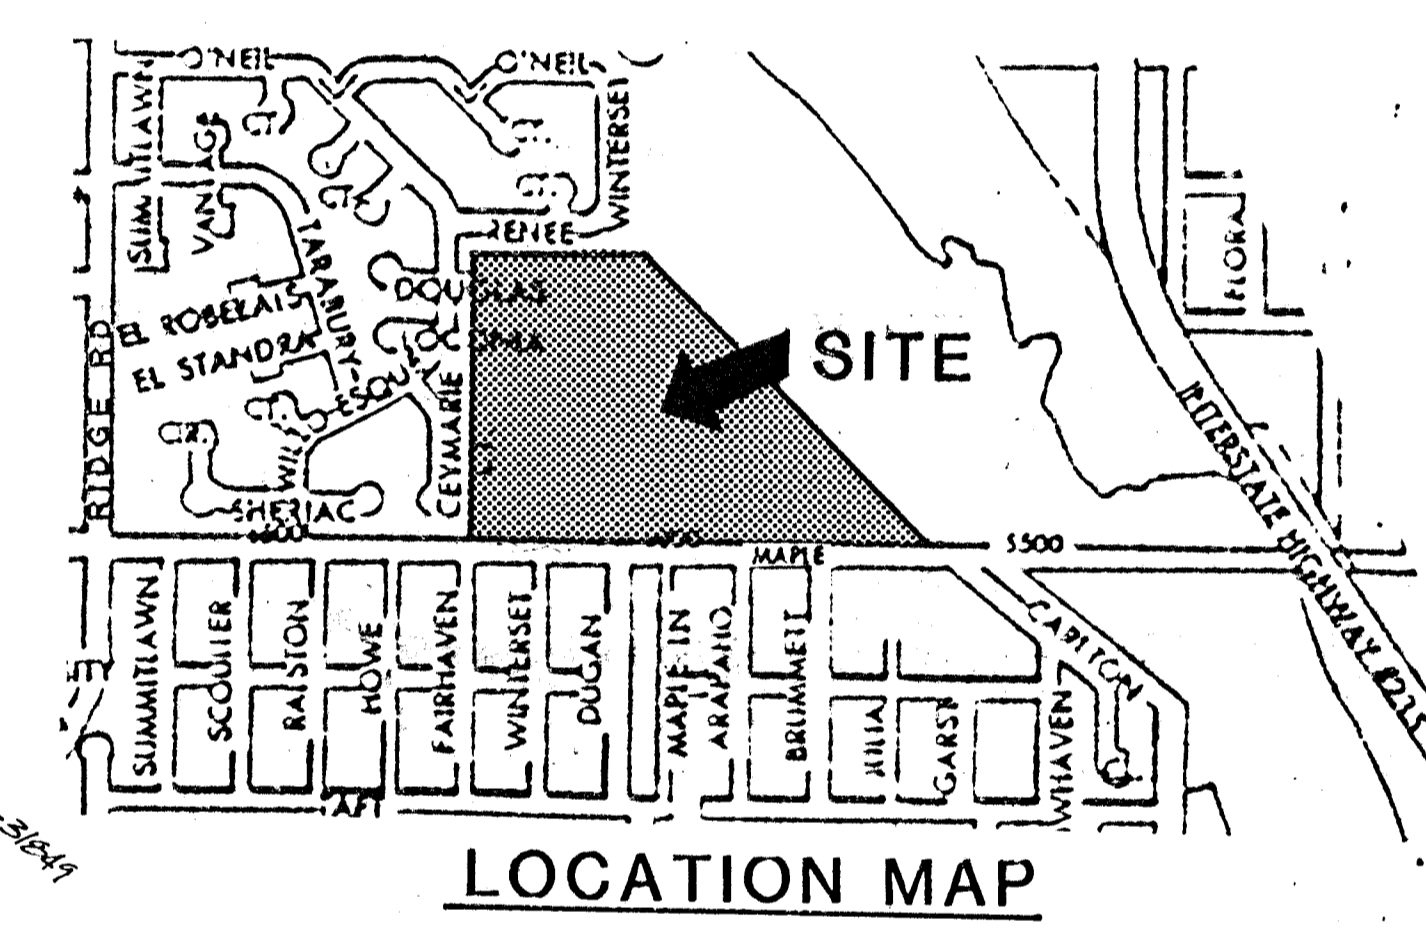

BENCH MARK: City Disc 33.7' W and 34.3' S of Section Cor. at Maple and Dugan Road
 Elev. = 121.85 City Datum
 BENCH MARK: "O" cut in N.W. Corner Bridge, South Face of Walk. Elev. = 121.87 City Datum

SHEET **1**
 OF ONE

DRAWN AUG 1985
 CHECKED
 REVISED

ANDRIA ADDITION, WICHITA, SEDGWICK COUNTY, KANSAS
 OWNERS: THE ANDRIA PARTNERSHIP - WICHITA, KANSAS.
 FIRST CHURCH OF GOD OF WICHITA, KANSAS, INC.

PDS
 INCORPORATED
 PLANNING DEVELOPMENT SERVICES, INC.
 River Park Plaza
 727 North Waco Suite 125
 Wichita, KS 67203 316-262-0451 Telex 417-375 PDS WIC

JULY 18, 1985
BAUGHMAN COMPANY, P.A.
 SURVEYING & ENGINEERING
 316-262-7271 • 330 LAURA • WICHITA, KANSAS 67211