



NOTE: Use extreme caution in excavating over 16" water line.

Rip-rap at outfalls & asph. mat removed are no pay items & incidental to the project. Use standard unit & measurement at outfalls.


B.M. 10555 R.R. Spike N.S. Co. 184
 6.5 Hillside, 45' N. of B. 31' 51.50.

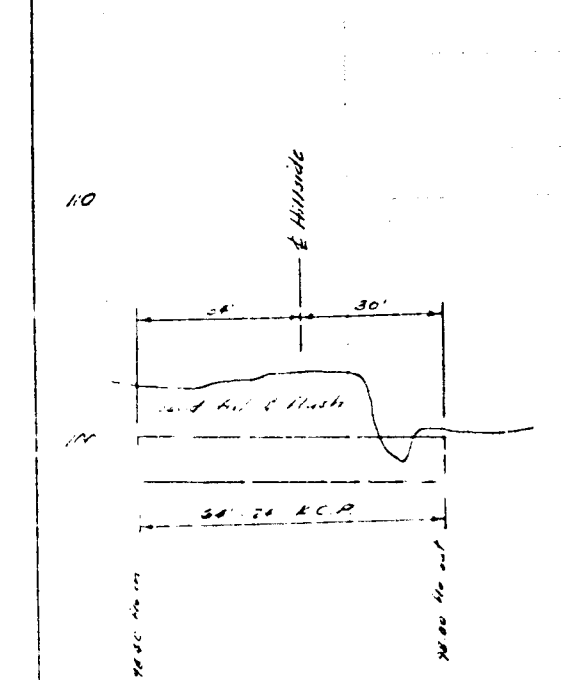

B.M. 10578 N.E. Con. Conc. Patch
 No. # 2803 S. Hillside

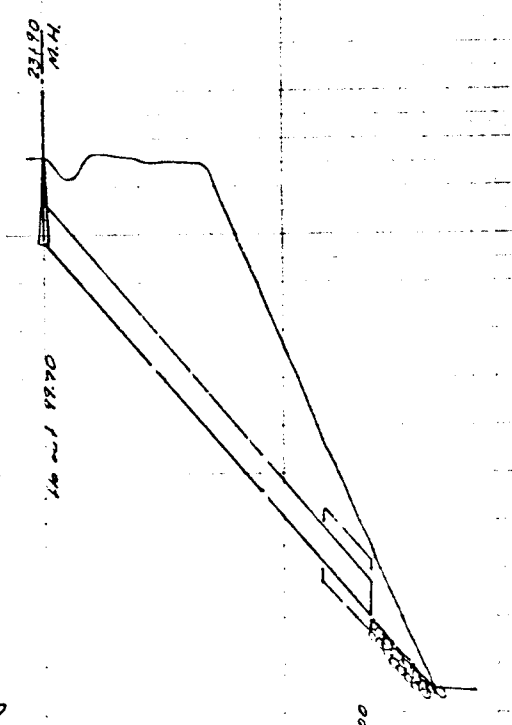

GYP CREEK

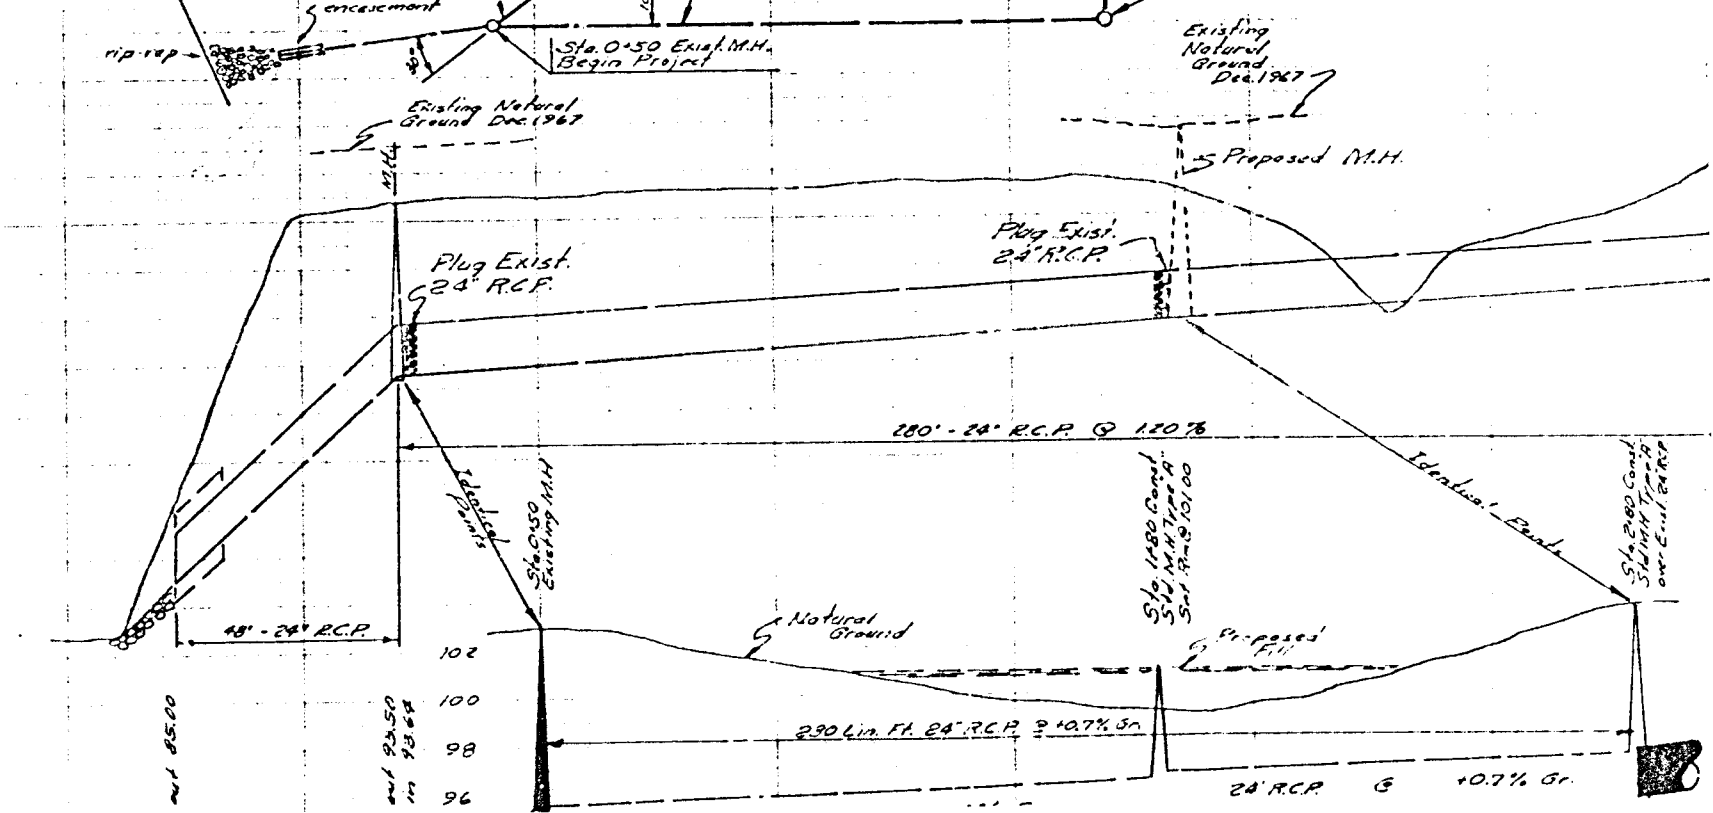

* Note to Field Engg.
 Find Engineer to C/P
 at Exist. S.V.S. of
 Plan to Construction
 Contractor to 1983
 Engineer with Exec.

B.M. 10287 'x' cut
 Range Rd. Co. W.L.