


PRELIMINARY PLAT OF EAST RIDGE

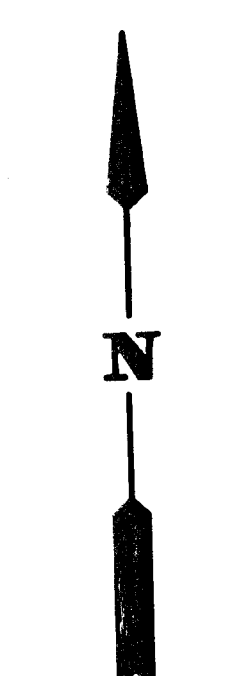


SCALE: 1" = 100'

E 270

E 1/4 CORNER
SECTION 31
T 26 S, R 2 E

COTTONWOOD VILLAGE
FIFTH ADDITION
(UNPLATTED)

LAT 19.
MAIN 7
S 1/2 23

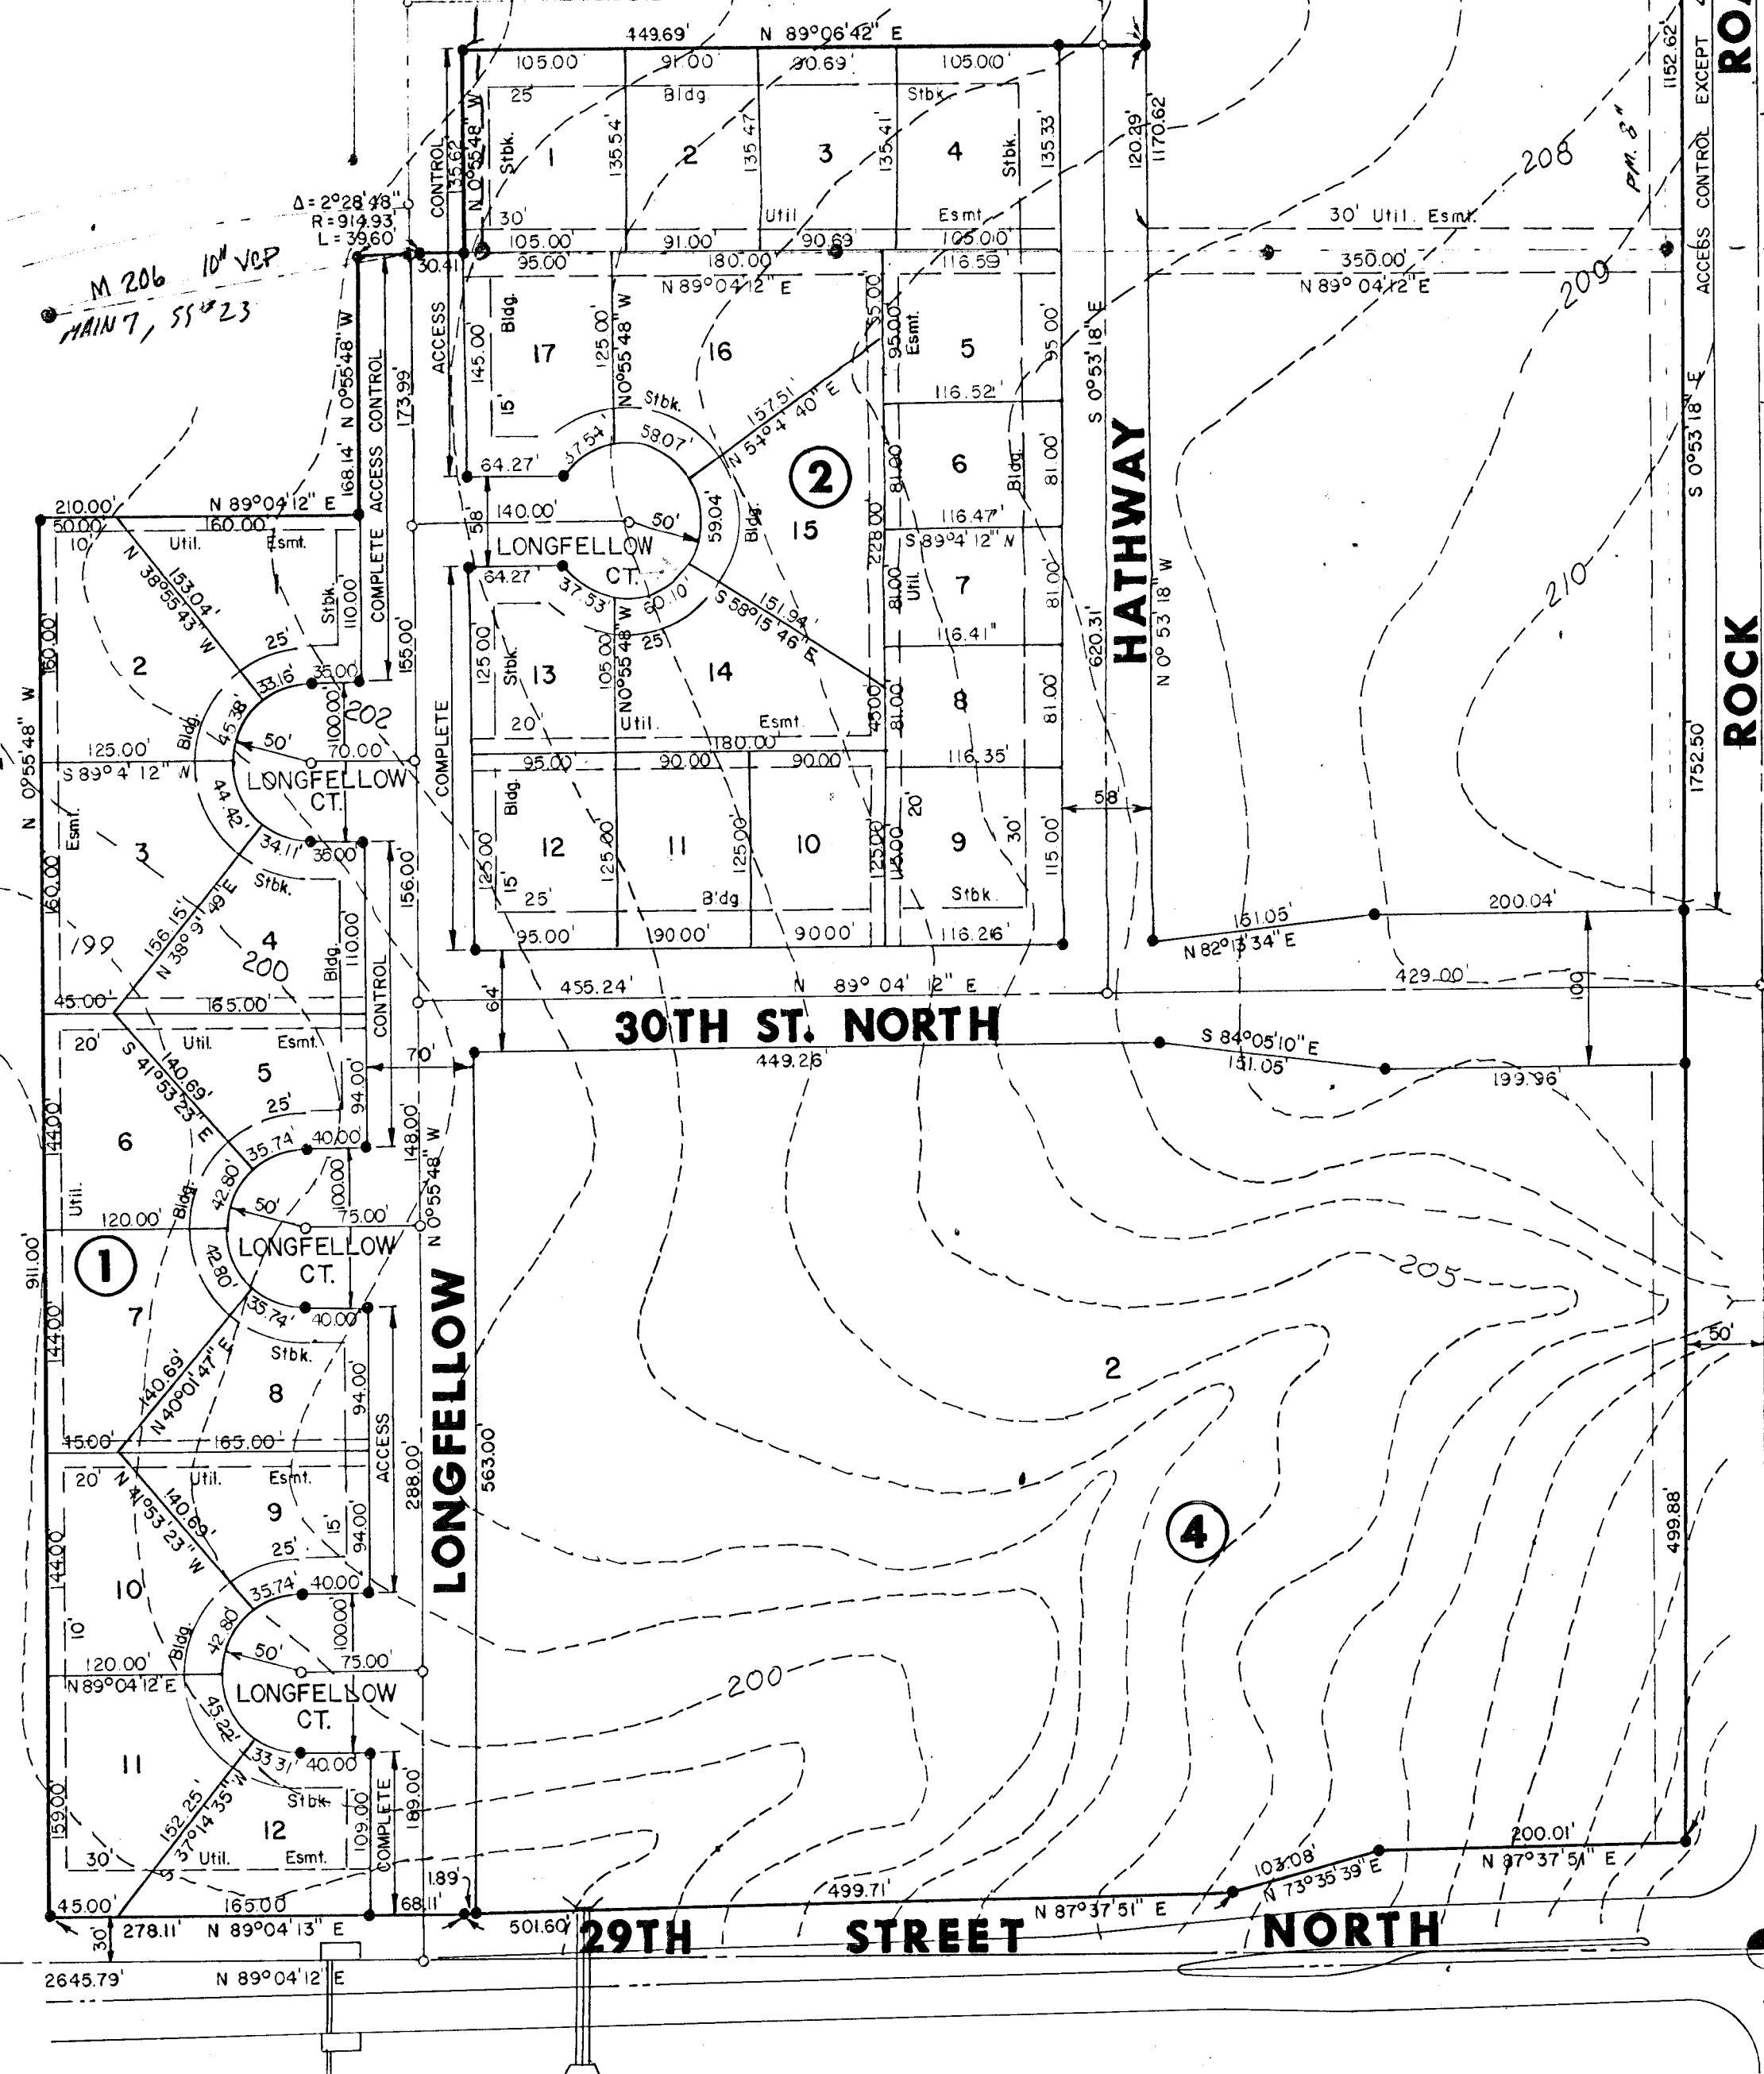

Location Map

CENTRAL CHURCH ADDITION
(UNPLATTED) WOODLAWN DEVELOPMENT

D-16 8' ABS

S.E. CORNER
SECTION 31
T 26 S, R 2 E

S 1/4 CORNER
SECTION 31
T 26 S, R 2 E

Owner / Developer:
Woodlawn Development
4111 E. 37th St. N.
Wichita, KS. 67220



Van Doren - Hazard - Stallings

Architects • Engineers • Planners
Topeka Wichita Minneapolis

Sheet
of