


COTTONWOOD C.U.P.


OWNER: LANDMARK COMMUNITIES 3500 NORTH ROCK ROAD BUILDING 100 WICHITA, KS. 67226

DATE: AUG. 8, 1985

1' CONTOUR INTERVALS

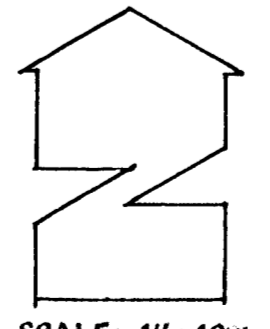

SCALE: 1" = 100'

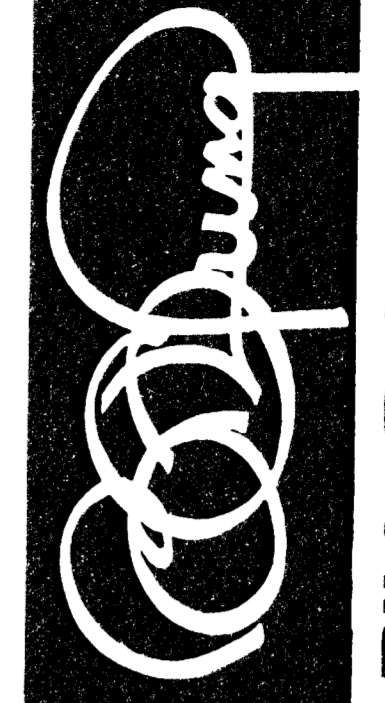

BILL G. YUNG DESIGN
8225 E. 35TH ST. NORTH, WICHITA, KS. 67226
316-683-3567

date _____
rev. _____

sheet title _____

project
COTTONWOOD, C.U.P.

sheet _____
of _____