

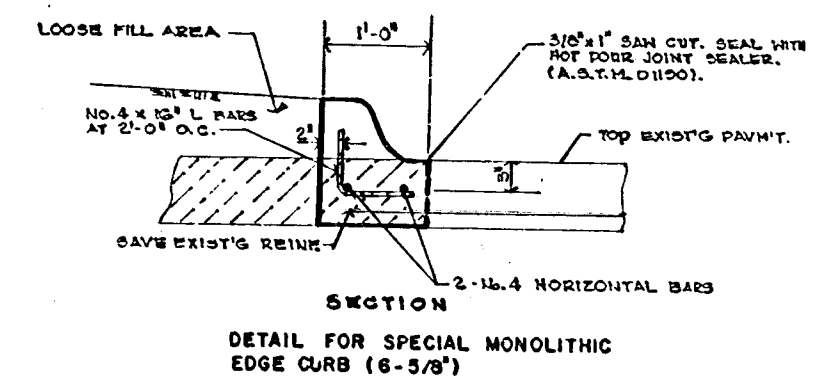
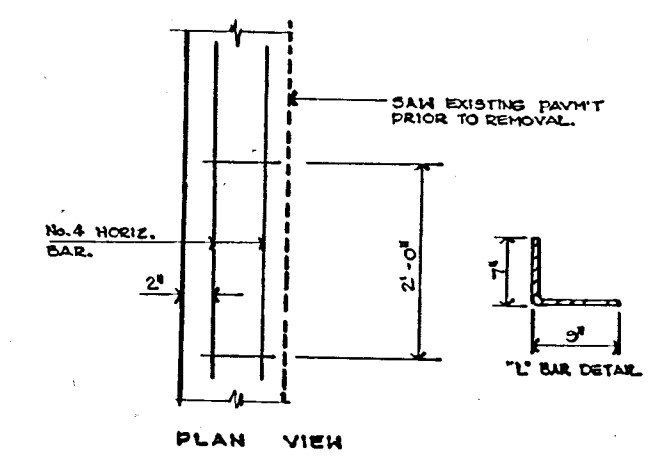
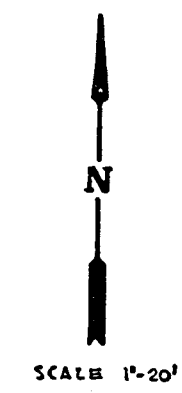


B.M. 120.31 TOP WEST CURB FERRELL DR AT THE S.L. 17TH STREET.

3

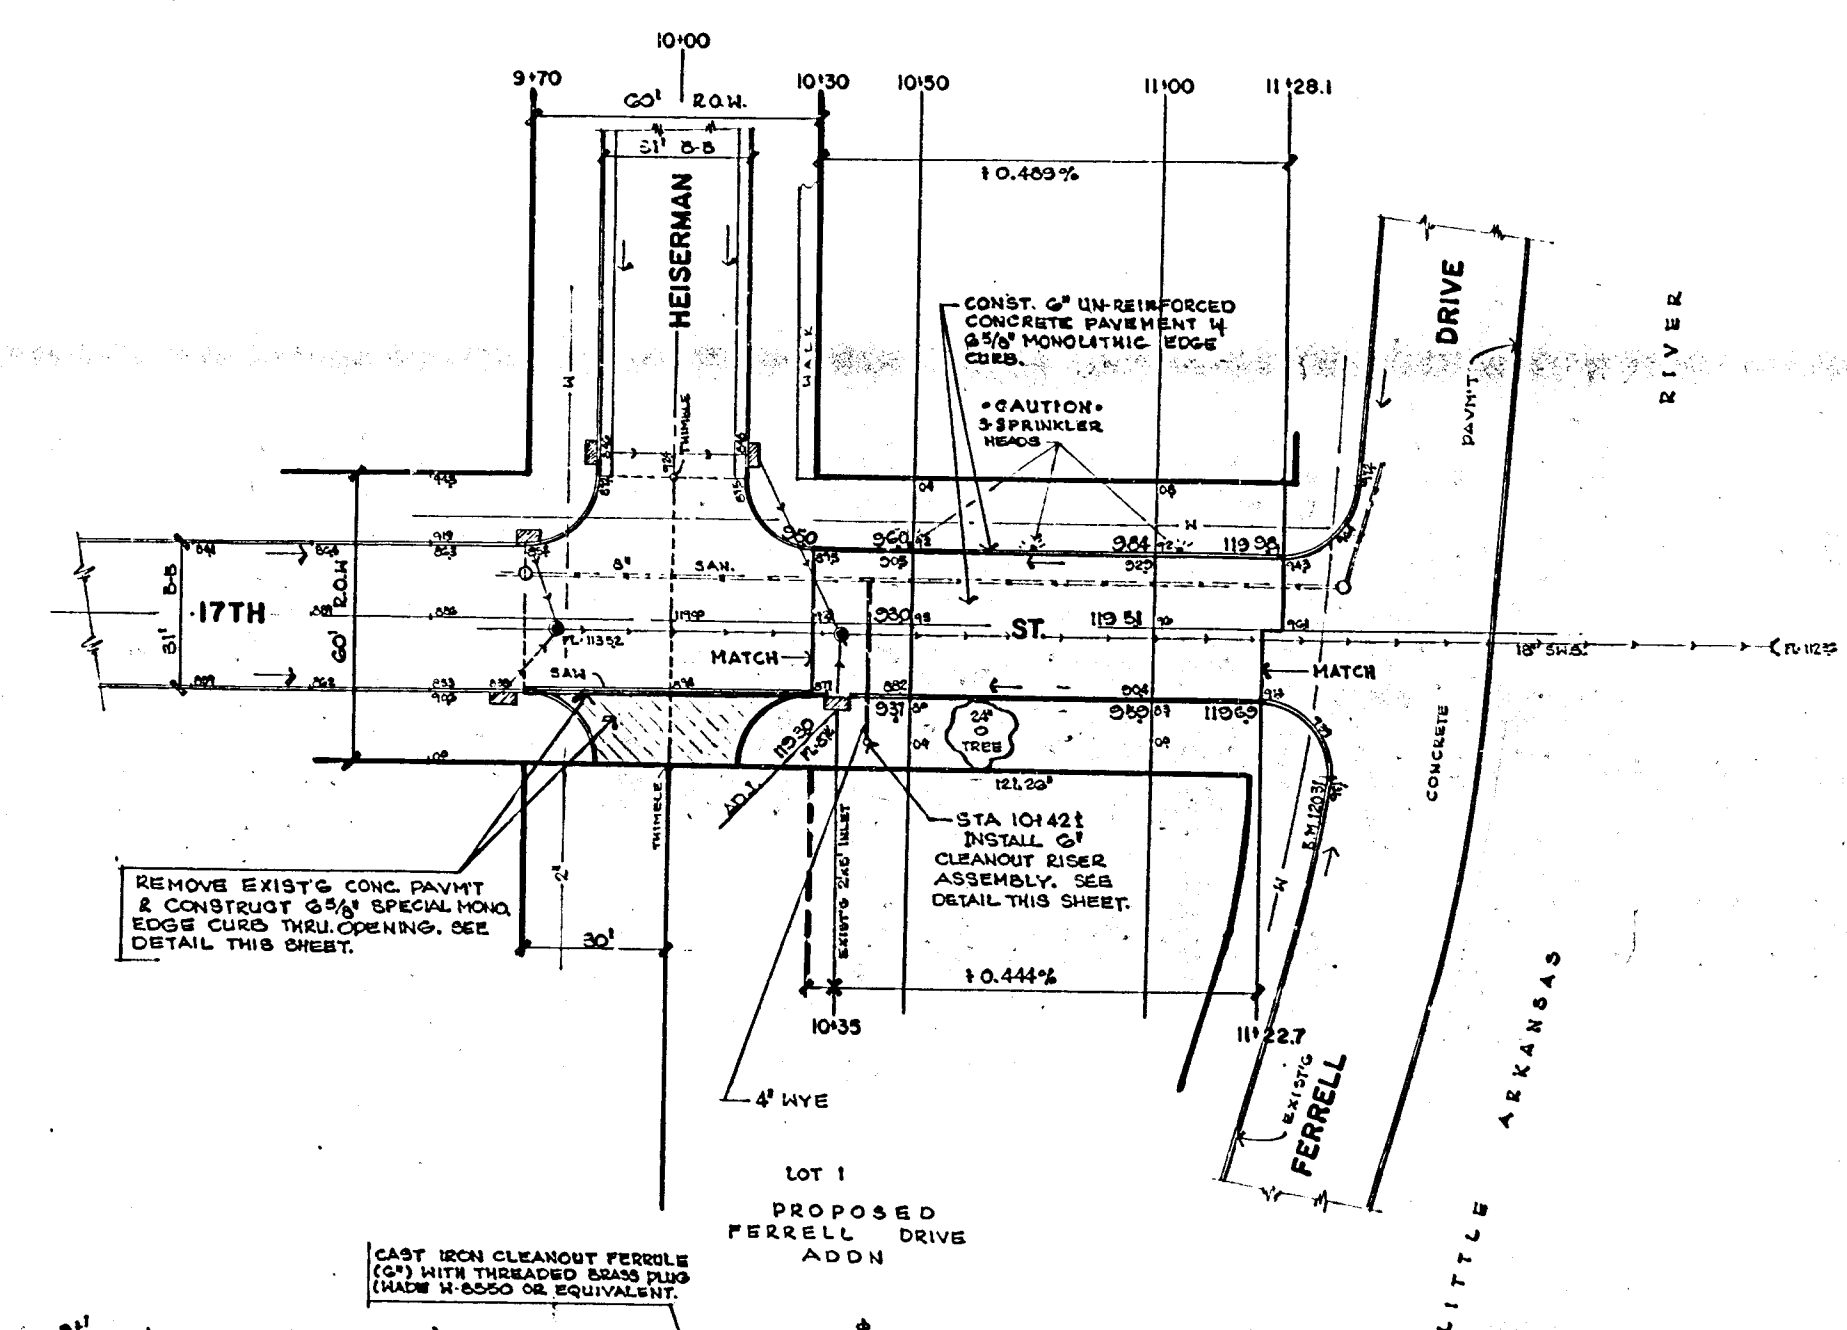

NOTE:  
TAPPING OF EXISTING  
SEWER LINE IS TO BE  
BY CITY OF WICHITA  
SEWER MAINTENANCE  
DEPARTMENT.

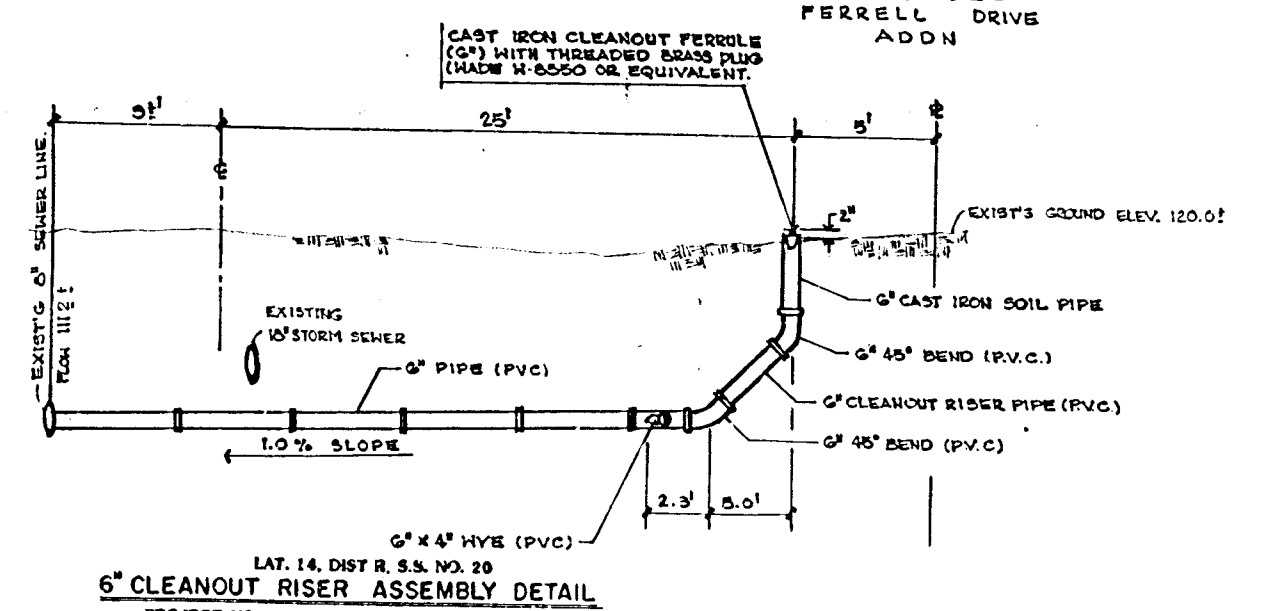

"EARTHWORK QUANTITIES"  
EXCAVATION  
50.7 CU. YARDS  
110' x 6.1' x 1'  
TOTAL 55.8 CU. YARDS

PROJECT DESCRIPTION		
17TH STREET NO. E.L. HEISERMAN TO W.L. FERRELL DR		
PROJECT NUMBER		
PROJ. No. 472-78-245-81731-000-000-001		
BOOK NO.	APPROVED BY	DATE
DRAWN BY	REVIEWED	
CITY OF WICHITA DEPARTMENT OF ENGINEERING		