


13TH STREET NORTH

HERON TERRACE EAST


UTILITY CONCEPT
PRELIMINARY PLAT
HICKORY CREEK ADDITION

OWNER: JAY RUSSELL 455 NORTH MAIZE ROAD WICHITA, KS. 67212 PHONE: (316) 722-2417

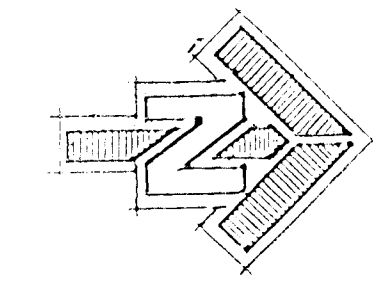

NORTH
SCALE: 1" = 100'

12" WATER MAIN
1800'S TO S. SIDE
OF EX. BRIDGE

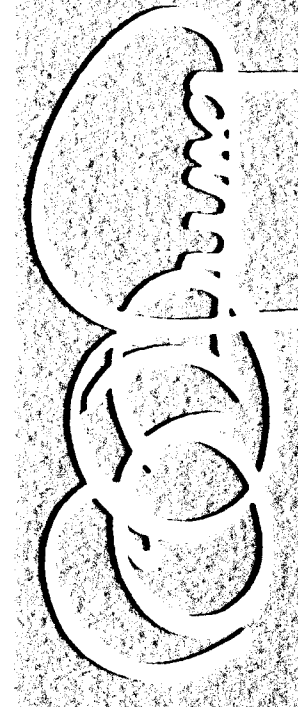

YUNG DESIGN GROUP
BRANSON OFFICE • 1821 W. HIGHWAY 76, SUITE 7 • BRANSON, MO 65616
PH: 417-536-8235 • FAX: 417-335-8286
WICHITA OFFICE • 4512 E. 29TH STREET NORTH • WICHITA, KS 67220
PH: 316-685-5567 • FAX: 316-685-8296

DATE: AUGUST 11, 1995
REV.

SHEET TITLE: SKETCH PLAT

PROJECT: HICKORY CREEK ADDITION
PROJECT NO.

SHEET
OF