

# HARVEST CHAPEL ADDITION


SEDGWICK COUNTY, KANSAS

WALTER F. WESTNEY  
ZONED AA  
(Z-2645 IN PROCESS)

SOUTH SENECA GARDENS  
FOURTH LIGHT ADDITION  
COMMERCIAL

B. P. COMPTON  
LIGHT COMMERCIAL

SCALE: 1" = 40'  
TOPOGRAPHY 11/22/80  
UPDATED 10/7/85

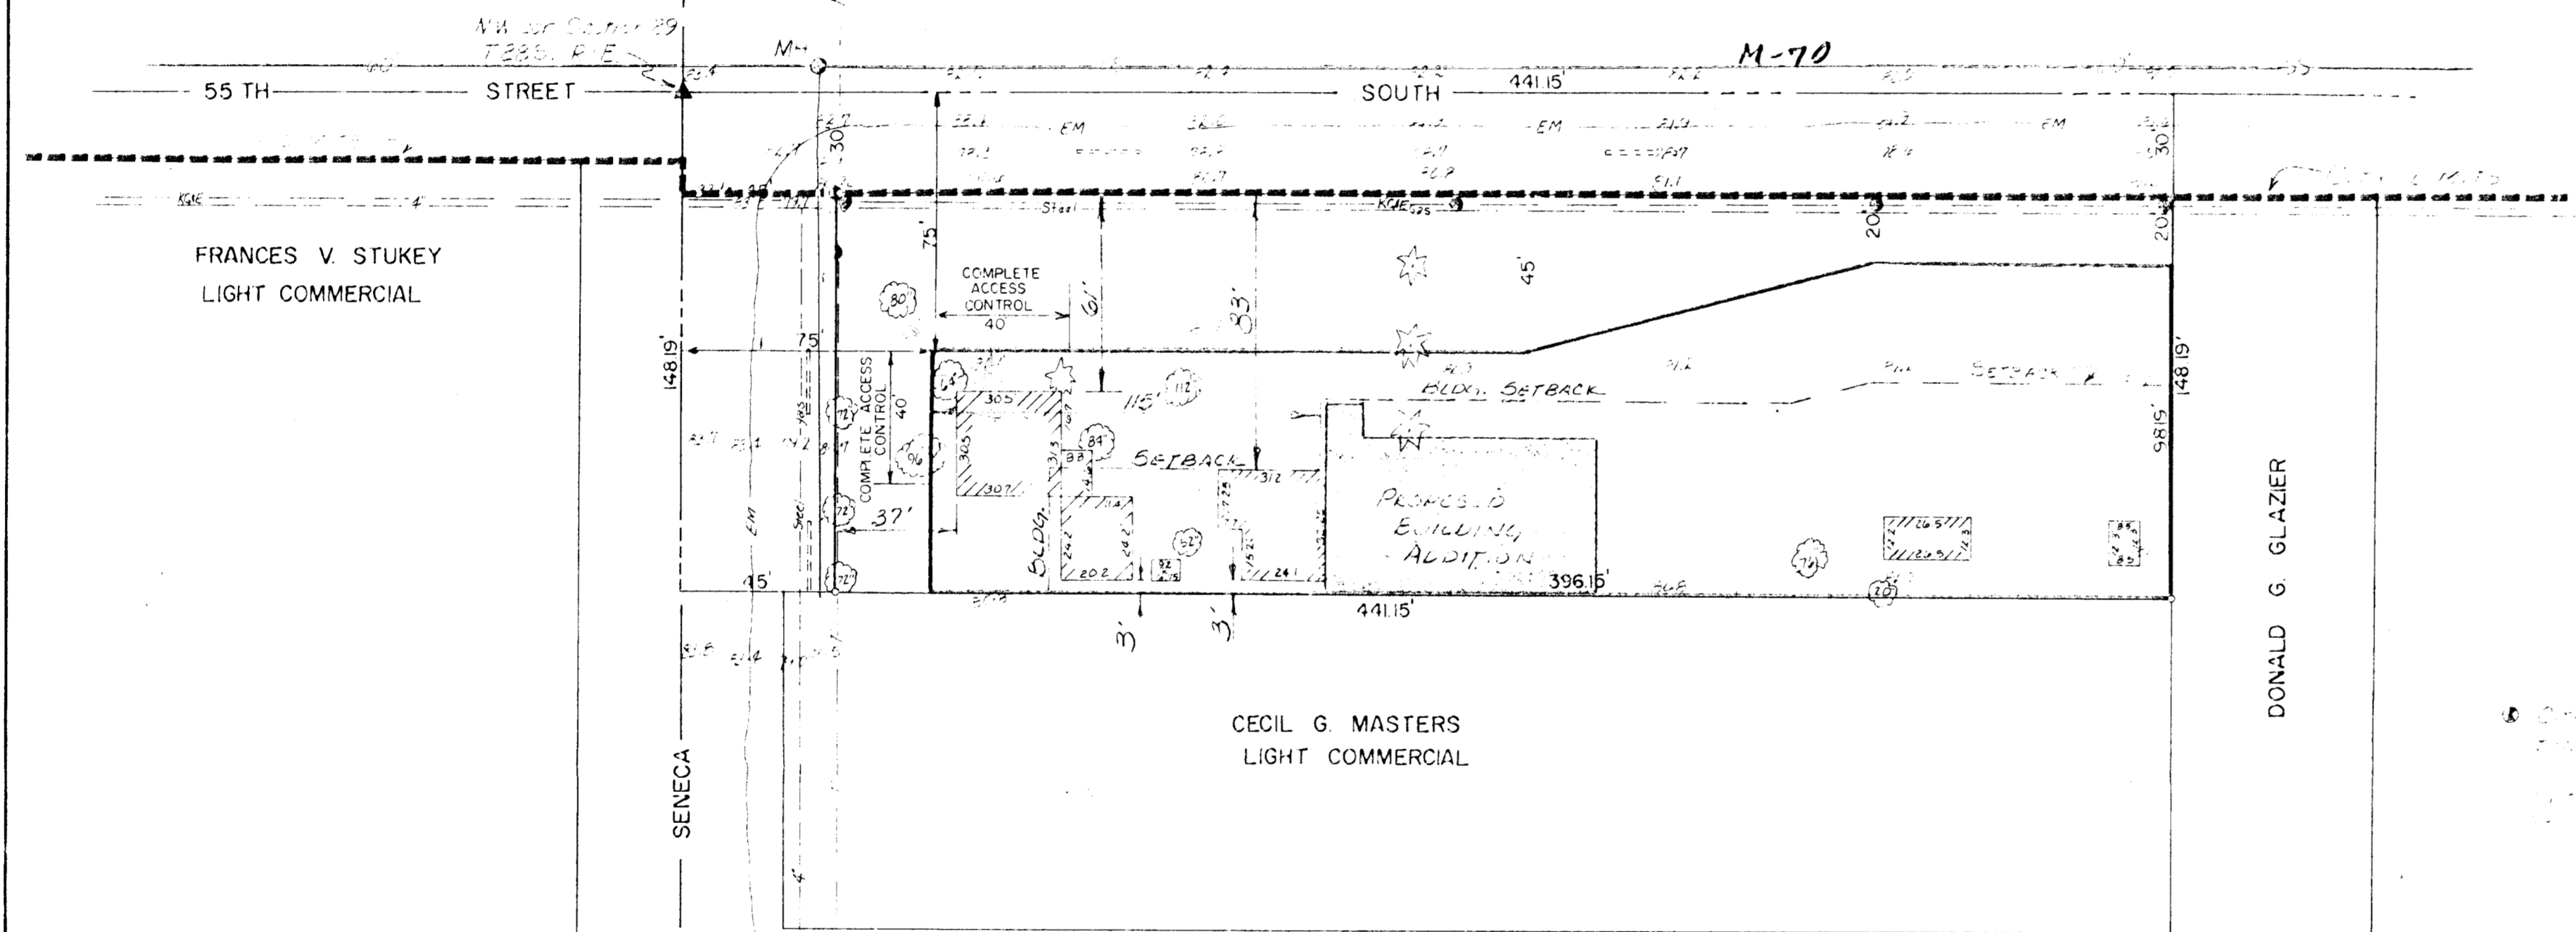

PLAT DATA  
1.001 30,330 sq. ft.  
BUILDING SETBACK  
35 FT - EXCEPT AS SHOWN

ZONING  
LIGHT COMMERCIAL

REV. A	11/11/80	RWH	ADDED PROPOSED ADDITION
HARVEST CHAPEL CHURCH WICHITA, KANSAS			
PRELIMINARY PLAT HARVEST CHAPEL ADDITION			
CASTLE & ASSOCIATES ENGINEERS WICHITA, KANSAS		DSM: M- DP: JMK CH	DWG. FILE NO. 8537-C-10,098
DATE	August	1984	SHEET NO. 1 OF 1