
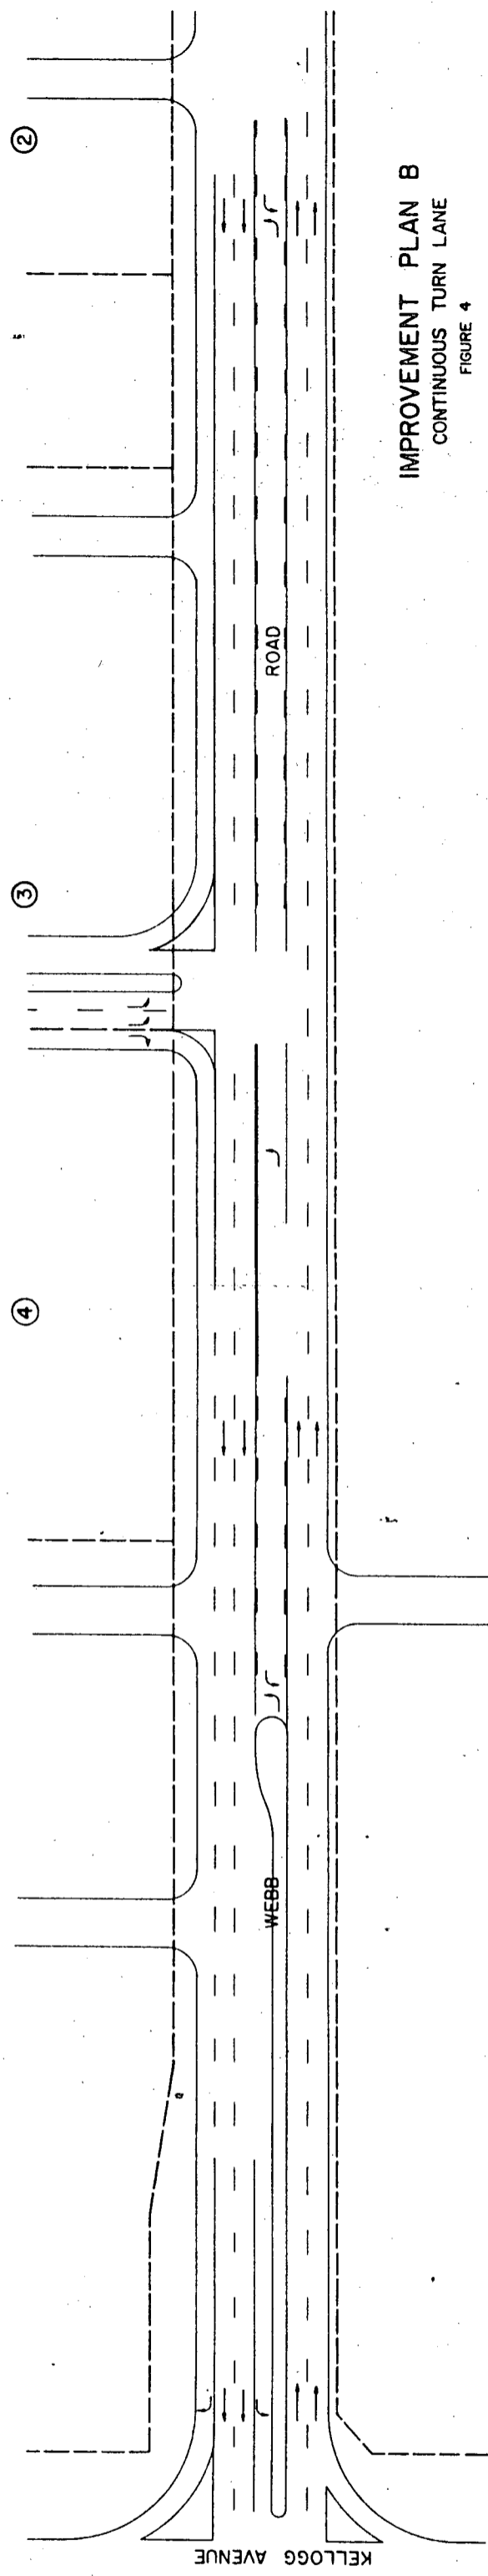


SCALE 1" = 100'

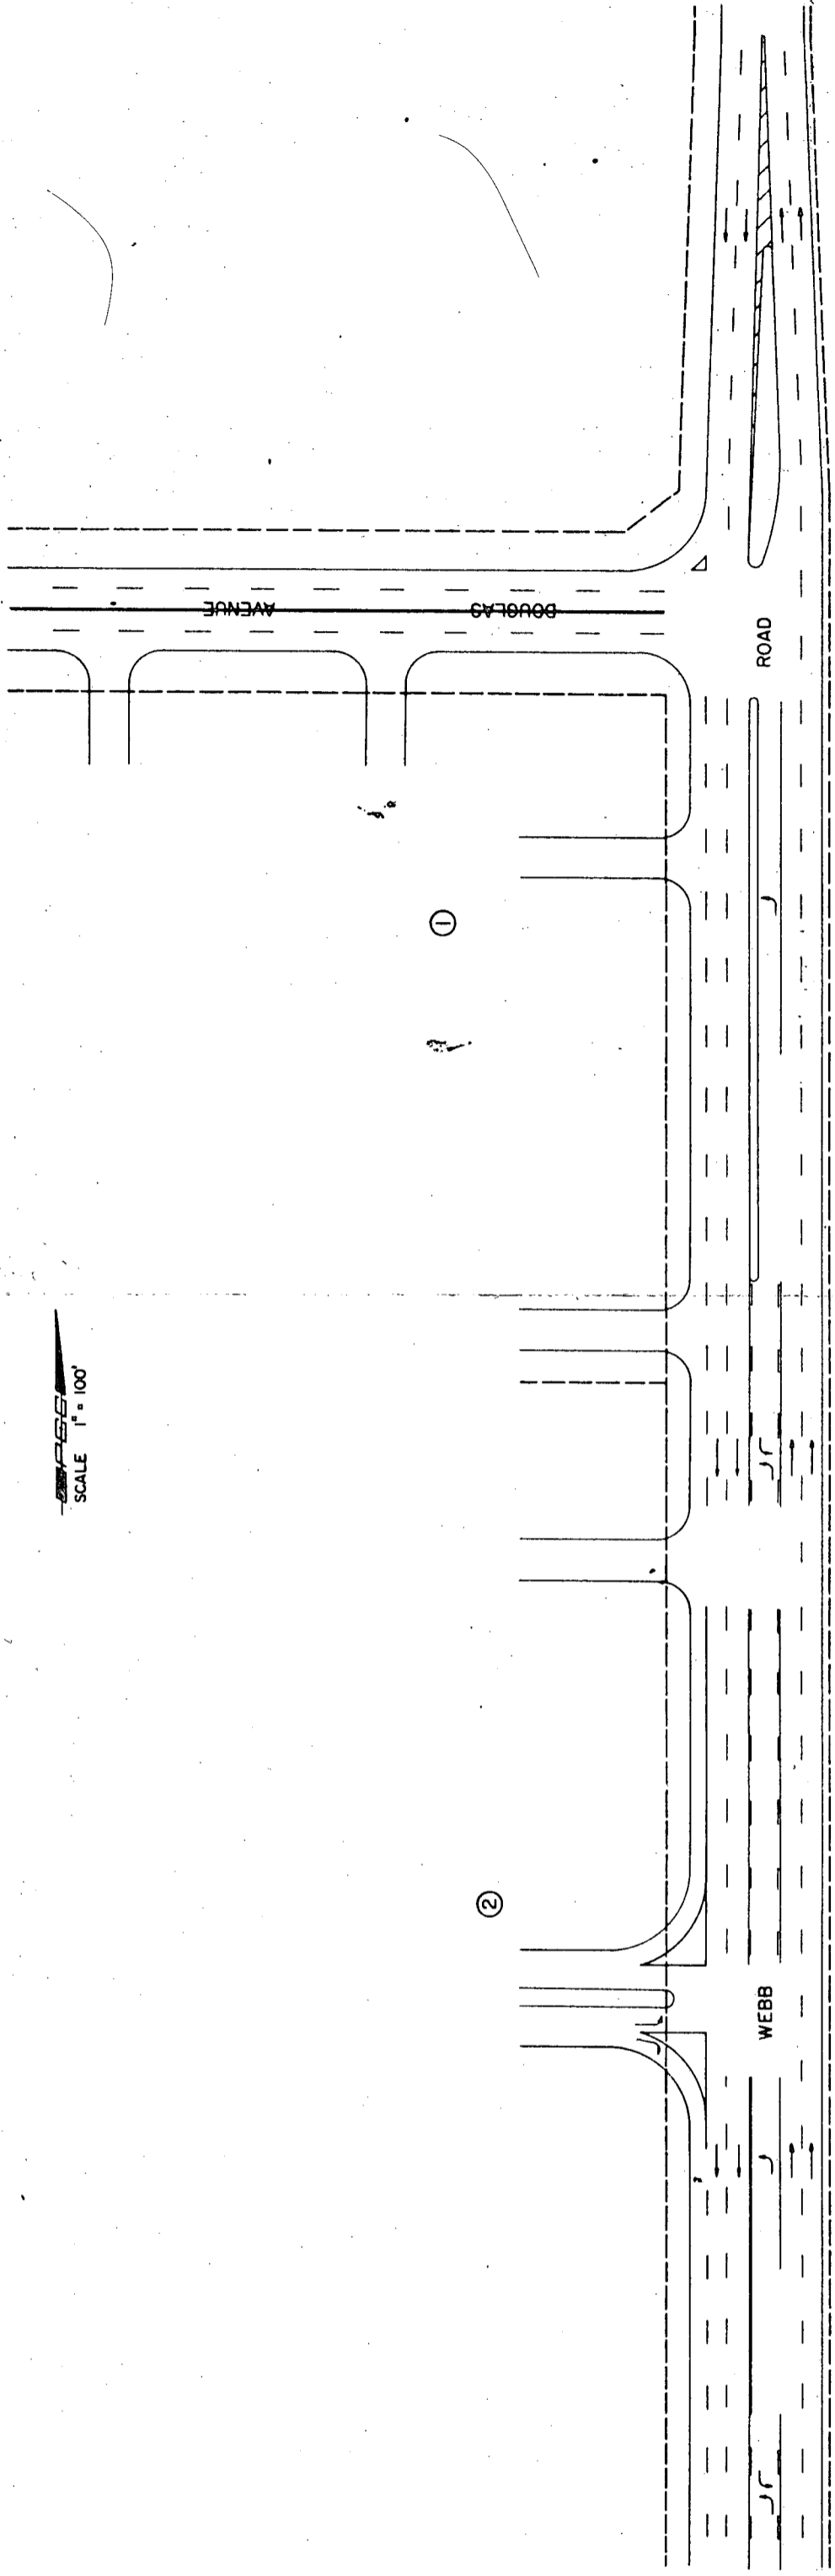

IMPROVEMENT PLAN B
CONTINUOUS TURN LANE
FIGURE 4