


PRELIMINARY PLAT

•• WILLO-ESQUE 5th ADDITION ••

1"=100'  
 April 10, 1981  
 Topo Date: June 23, 1977  
 BM- City Std. 34' East + 42' South  
 of Q Maple and Ridge Rd.  
 Elev. -141.63 City Datum

Lots 1 thru 18.....1 or 2 Family  
 Lots 19, 20, 21.....2, 3, or 4 Family

SW Cor., Sec. 22  
 T27S, R1W

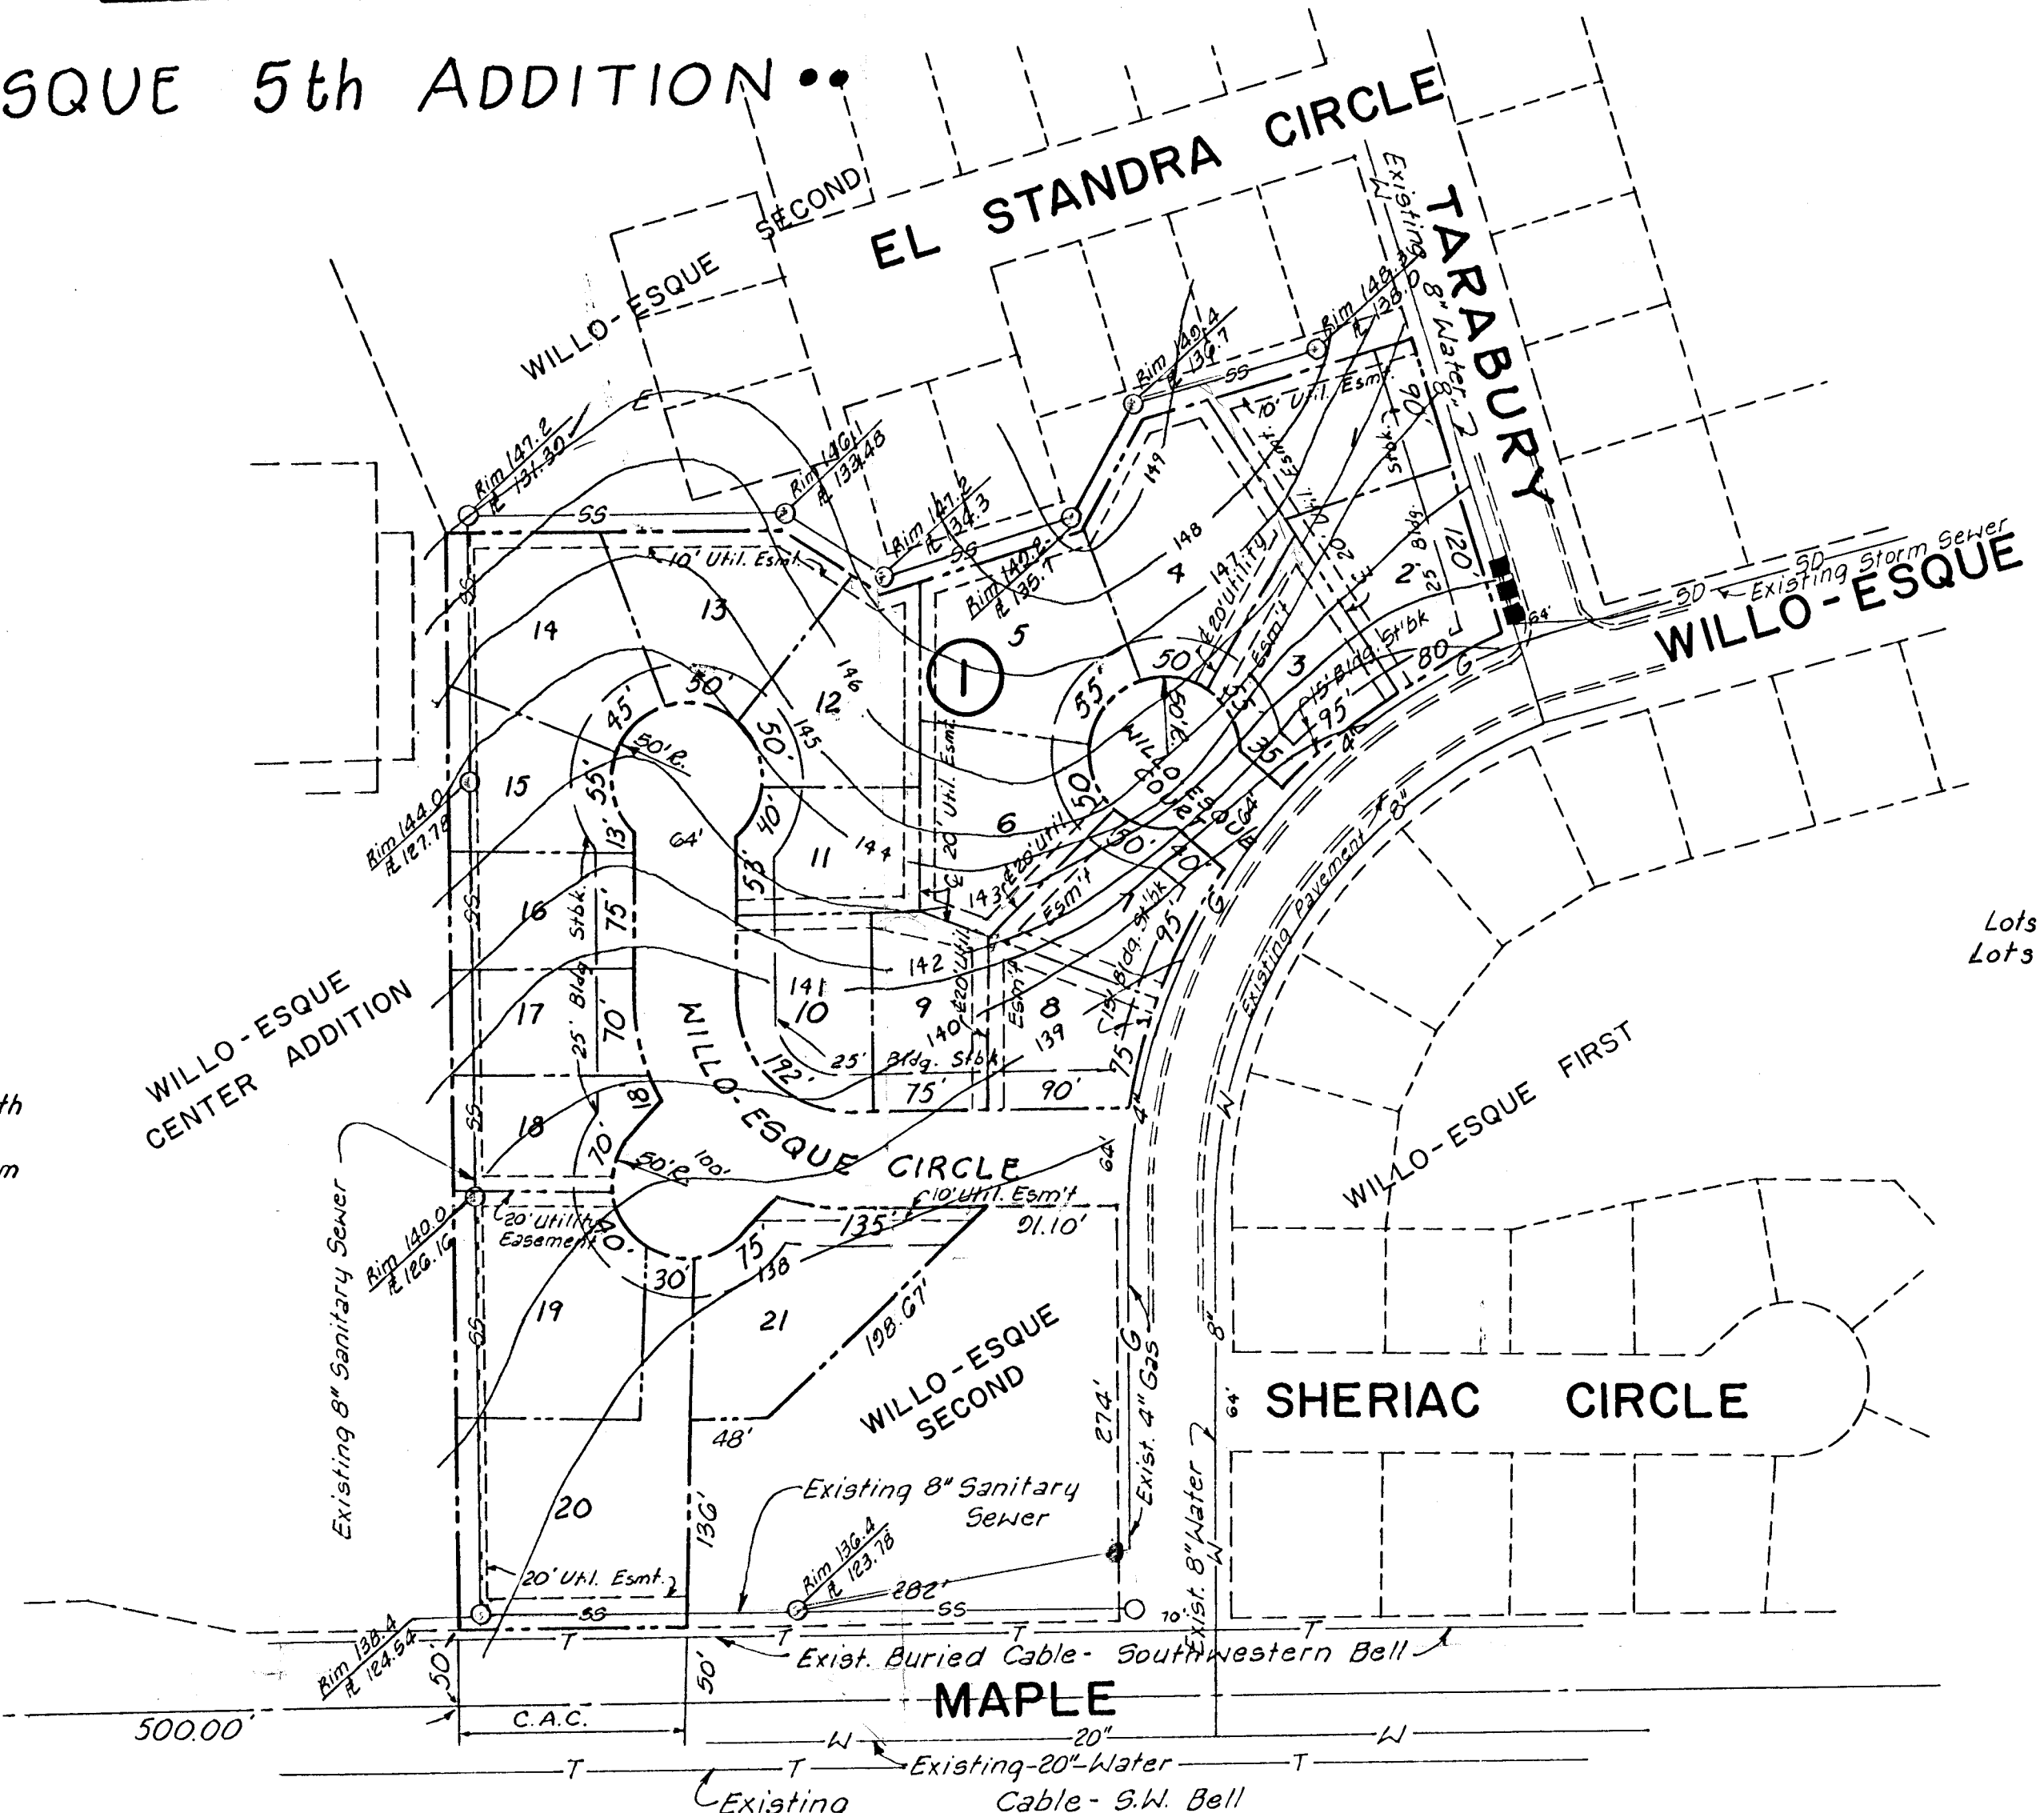

NOTE:  
 All Utilities Available

M-292  
 B-250

Owner: Donald C. Slawson  
 c/o Larry Chambers  
 Suite 200-Douglas Bldg.  
 104 S. Broadway  
 Wichita Ks. 67202

Engineer: Professional Engineering Consultants  
 1440 E. English  
 Wichita Ks. 67211

