

LOCATION MAP



SCALE: 1" = 50'

BENCHMARKS

BM#1
 CDW Bench mark, Near south line K-96 R/W
 in ctr. medial on Rock Rd.
 Elev. = 204.40

DRAINAGE AND UTILITY CONCEPT

T.F.C. ADDITION

OWNER: T.F.C. INC.

C/O: KEITH ANDERSON


1125 S. ROCK ROAD

WICHITA, KANSAS 67207

MID-KANSAS ENGINEERING CONSULTANTS INC.
 411 NORTH WEBB ROAD
 WICHITA, KANSAS 67206

Sheet 1

(316) 684-9600

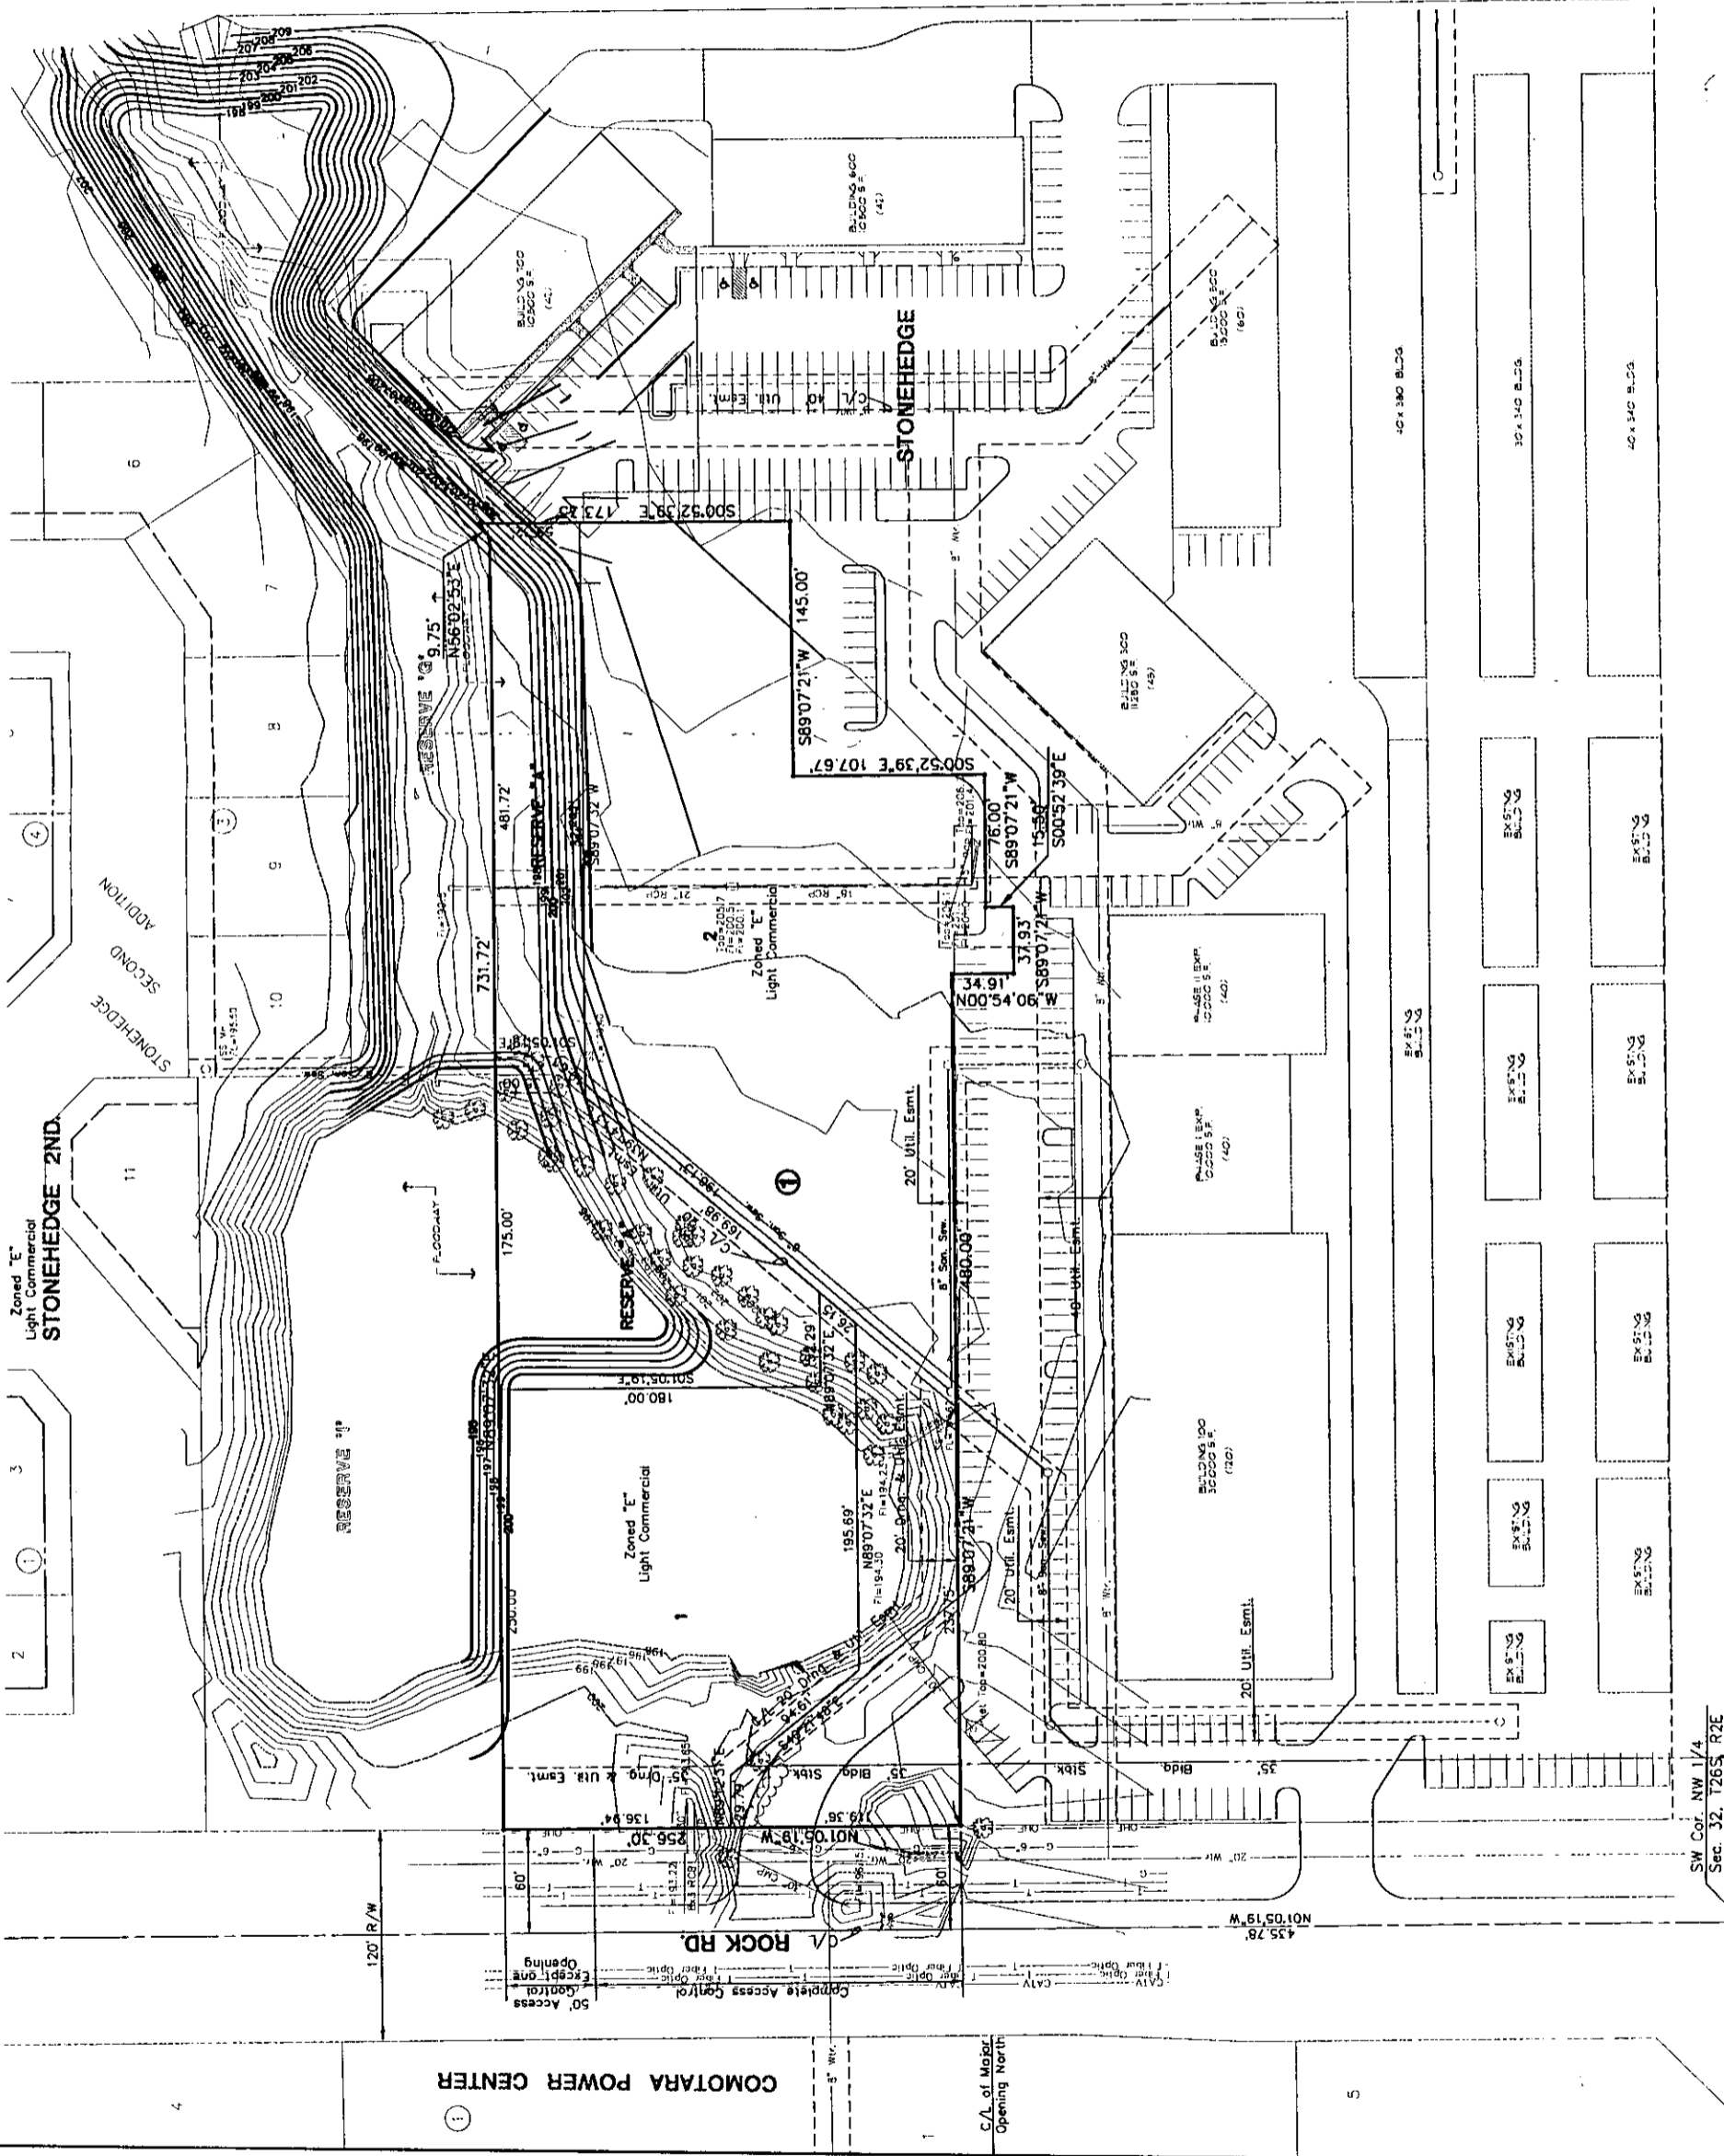

SW Cor. NW 1/4
 Sec. 32, T26S, R2E

BM #1