


UTILITY PLAN STEEBY ADDITION WICHITA, SEDGWICK COUNTY, KANSAS

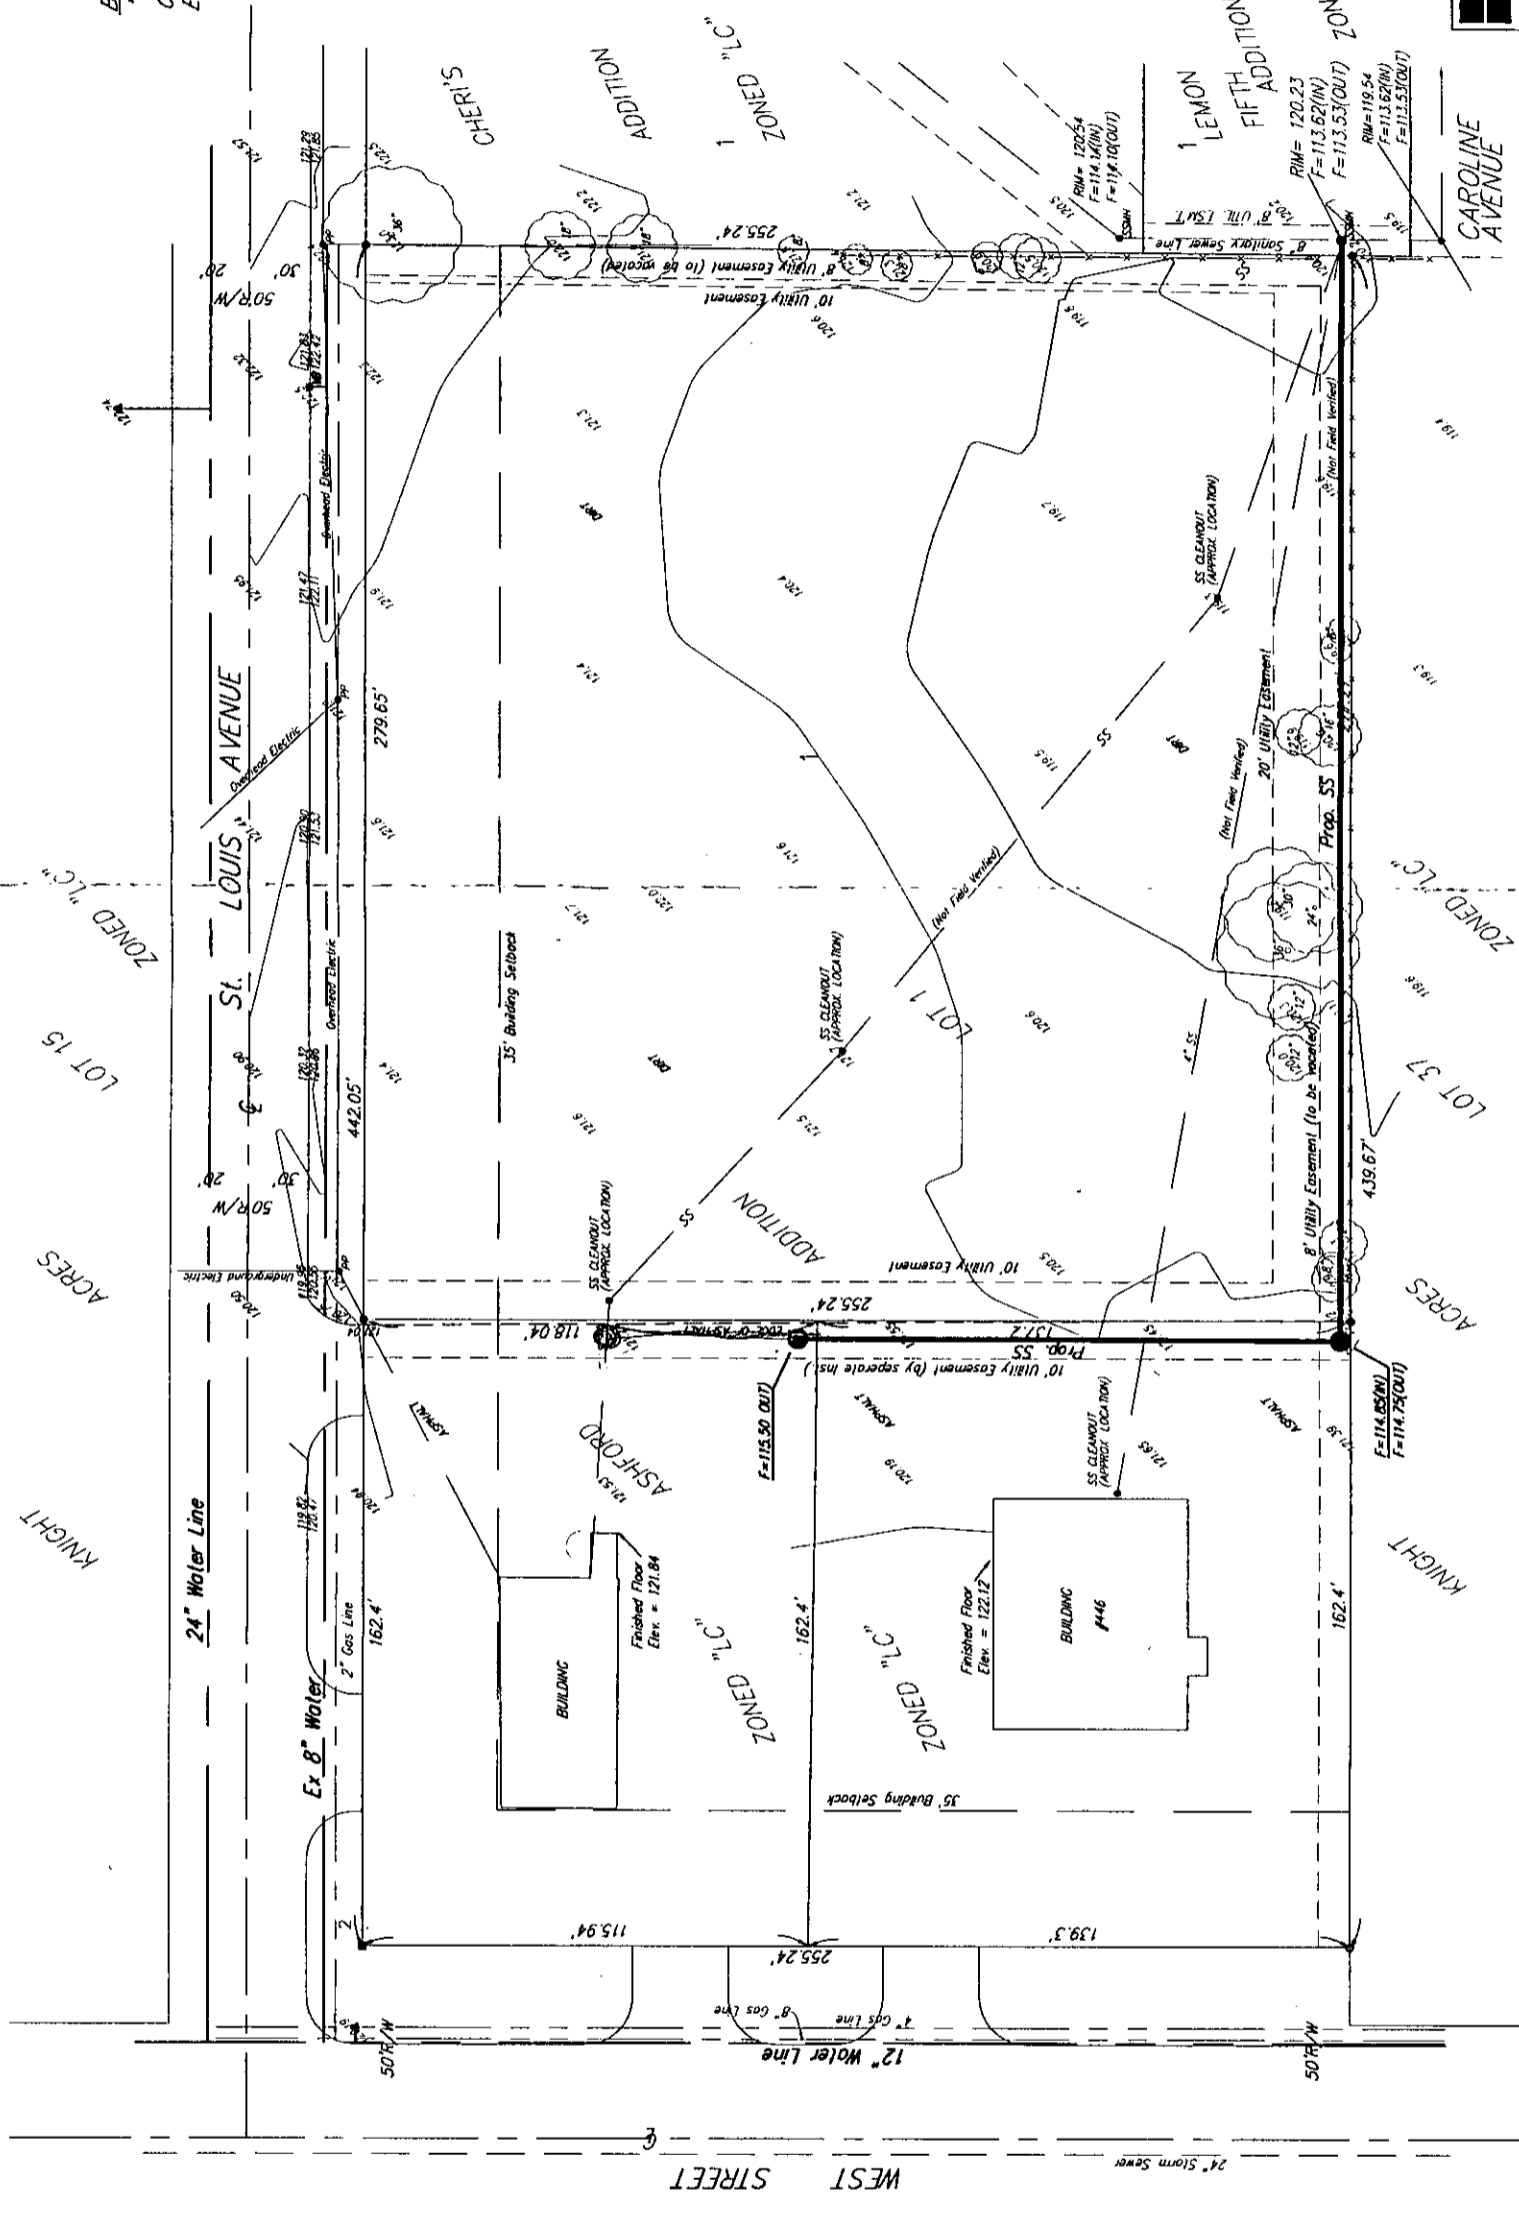

BENCHMARK
 □ Cut top of curb adj. to SE
 Corner McPherson Addition.
 Elev. = 119.89



Jan. 7, 1997
BAUGHMAN COMPANY P. A.
 ENGINEERING, SURVEYING, & PLANNING
 (KS) 362-7271 • 3712 E. 10th St., WICHITA, KANSAS 67211