



PLAN
DATE
BY
CHECKED
NO.
SURVEYED
PLANNED
NOTED
RT. OF WAY CHECKED
NO.

PROFILE
DATE
BY
CHECKED
NO.
SURVEYED
PLANNED
NOTED
STRUCTURE NOTATIONS CHKD
NO.

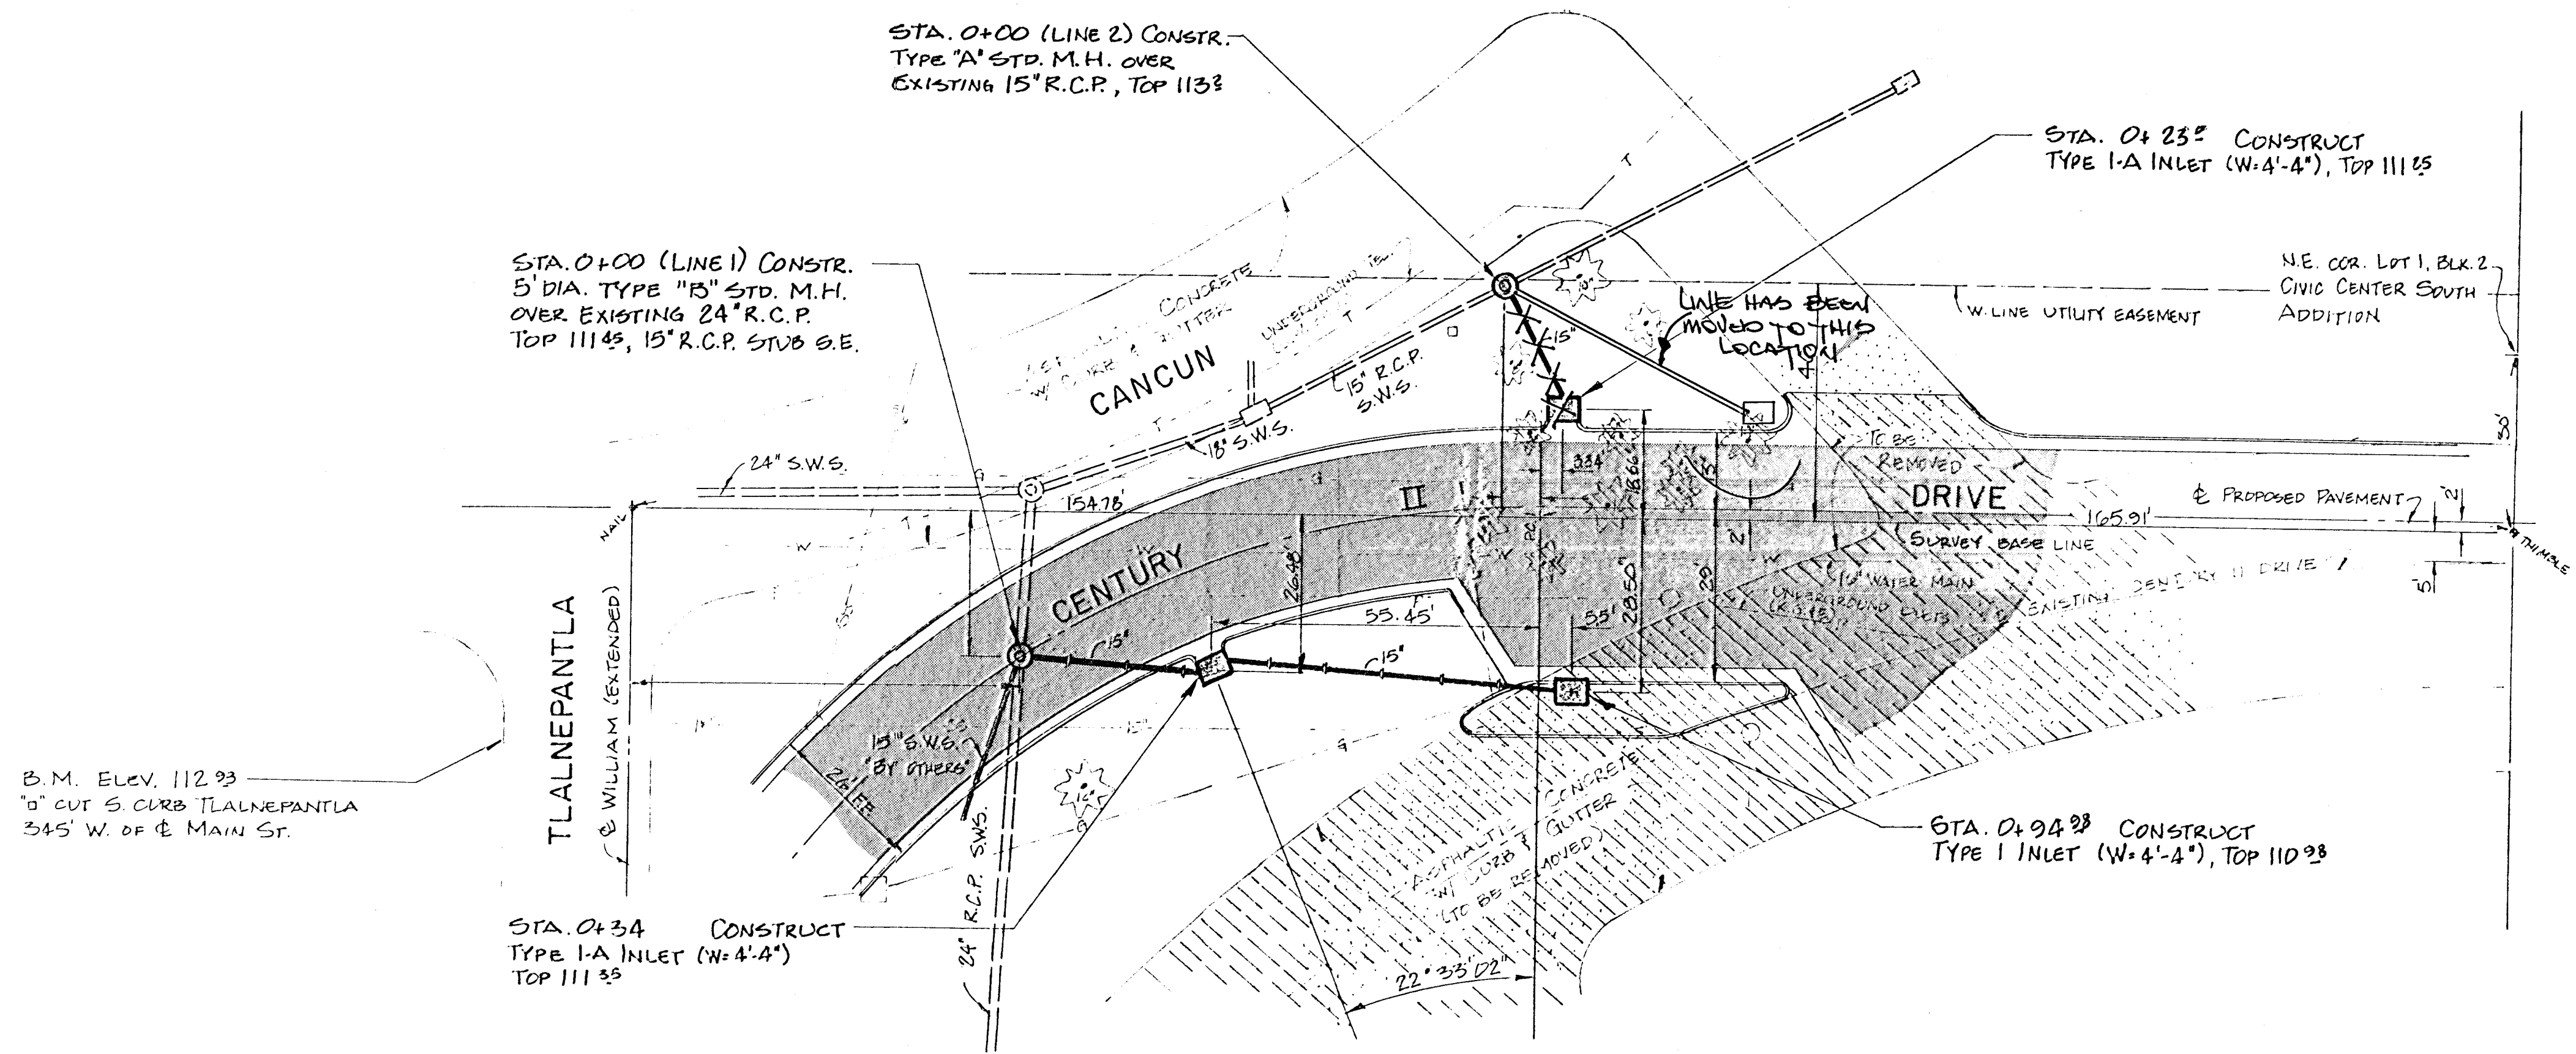

SCALE
PLAN - 1" = 20'
PROFILE - 1" = 20' HORIZ.
1" = 5' VERT.

EXISTING ASPHALTIC CONCRETE
PAVEMENT TO BE REMOVED
PROPOSED ASPHALTIC CONCRETE

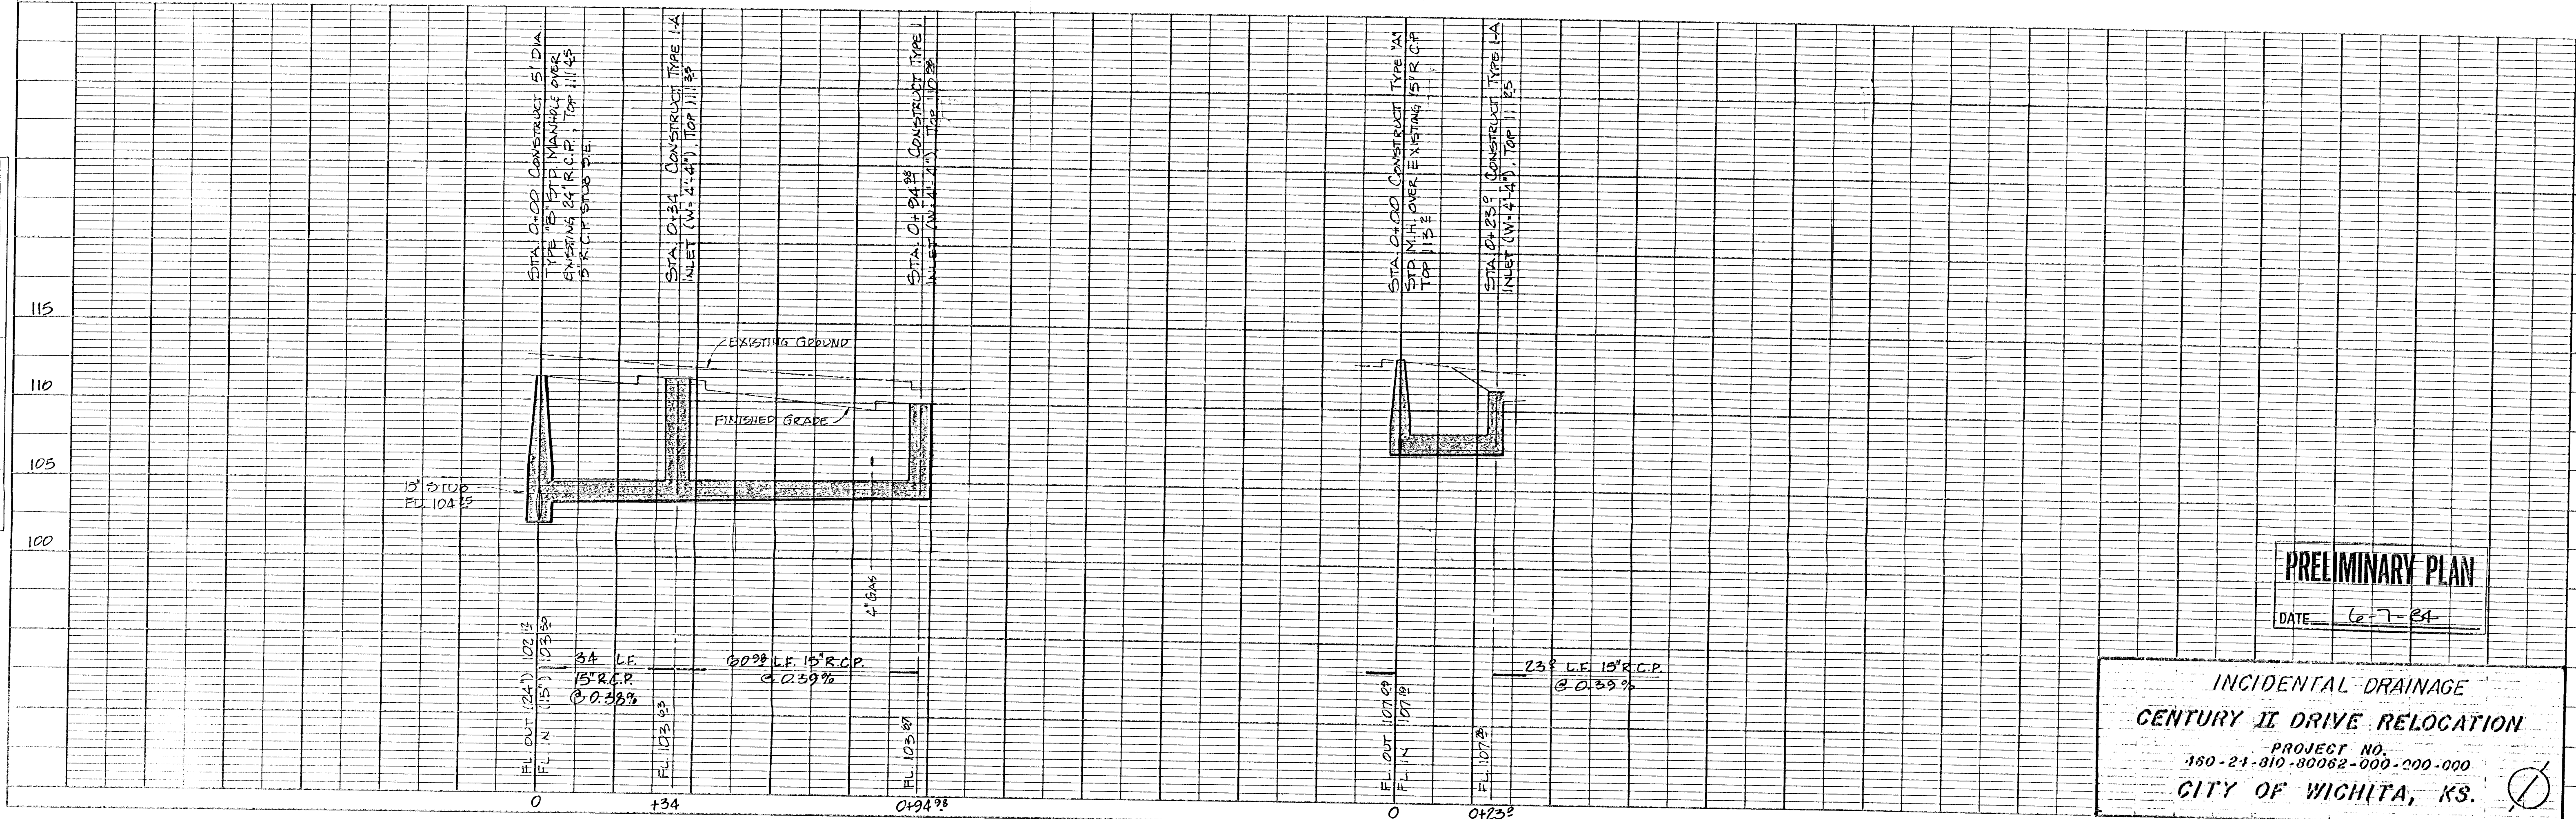


PRELIMINARY PLAN
DATE 6-7-84


INCIDENTAL DRAINAGE
CENTURY II DRIVE RELOCATION
PROJECT NO. 350-24-810-80082-000-000-000
CITY OF WICHITA, KS.

PLAN	SURVEYED	BY	DATE
NOTE BOOK	PLOTTED		
	ALIGNMENT CHECKED		
NO.	RT. OF WAY CHECKED		

PROFILE	BY	DATE
SUBMITTED		
PLOTTED		
NOTE BOOK		
B. M. 2 NOTED		
STRUCTURE NOTATNS CH'KD		
NO.		

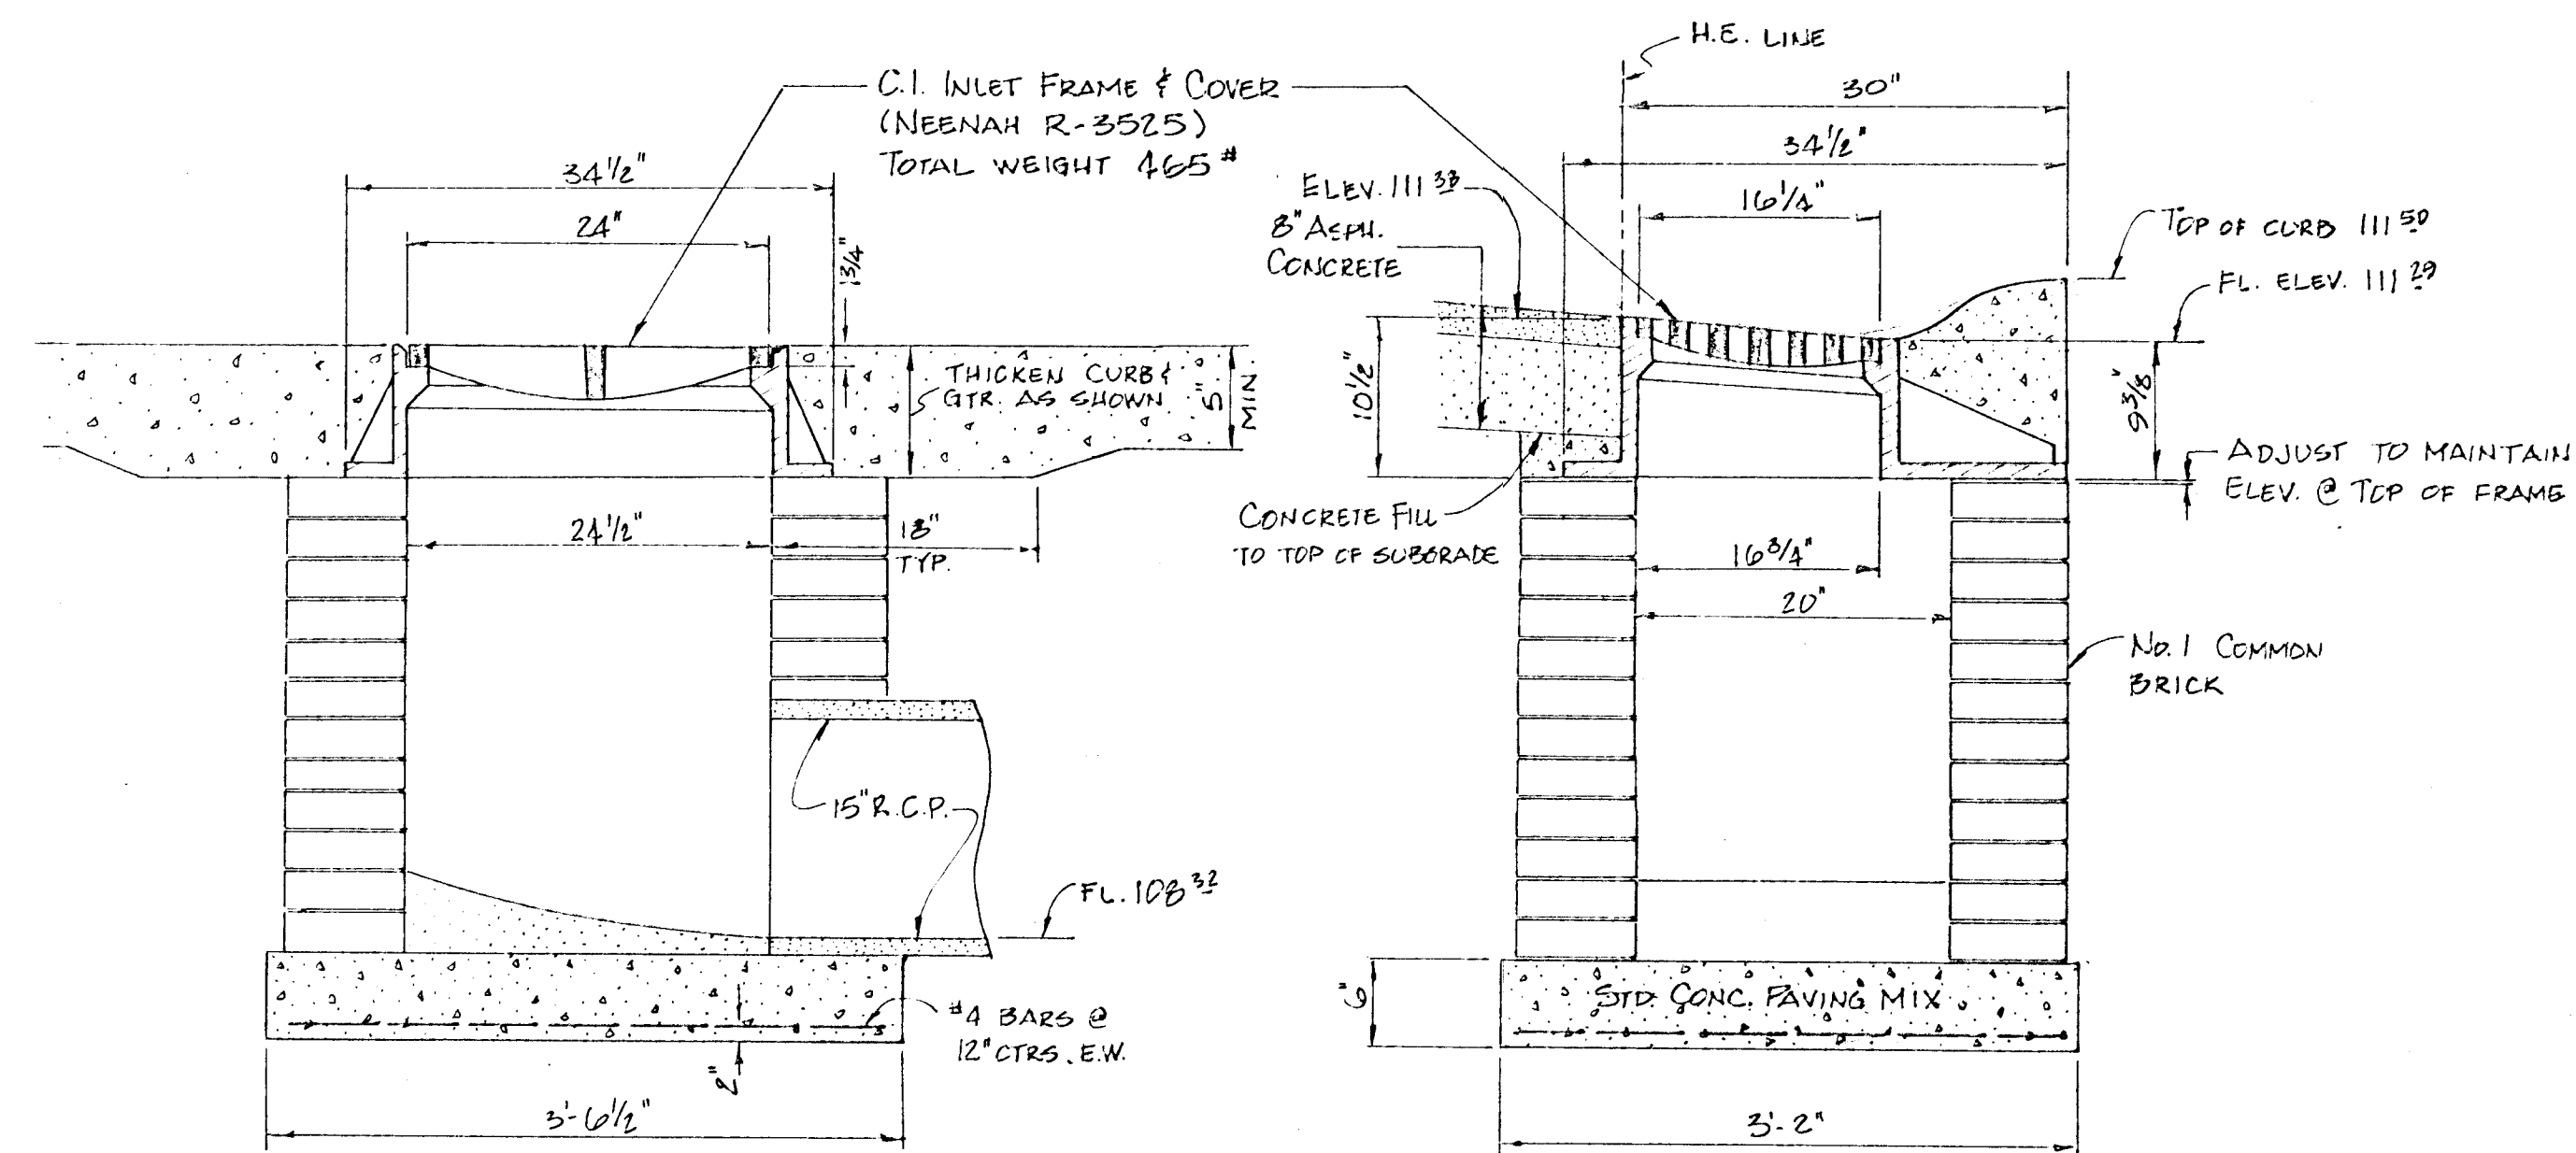


DETAIL SPECIAL GUTTER INLET
No Scale

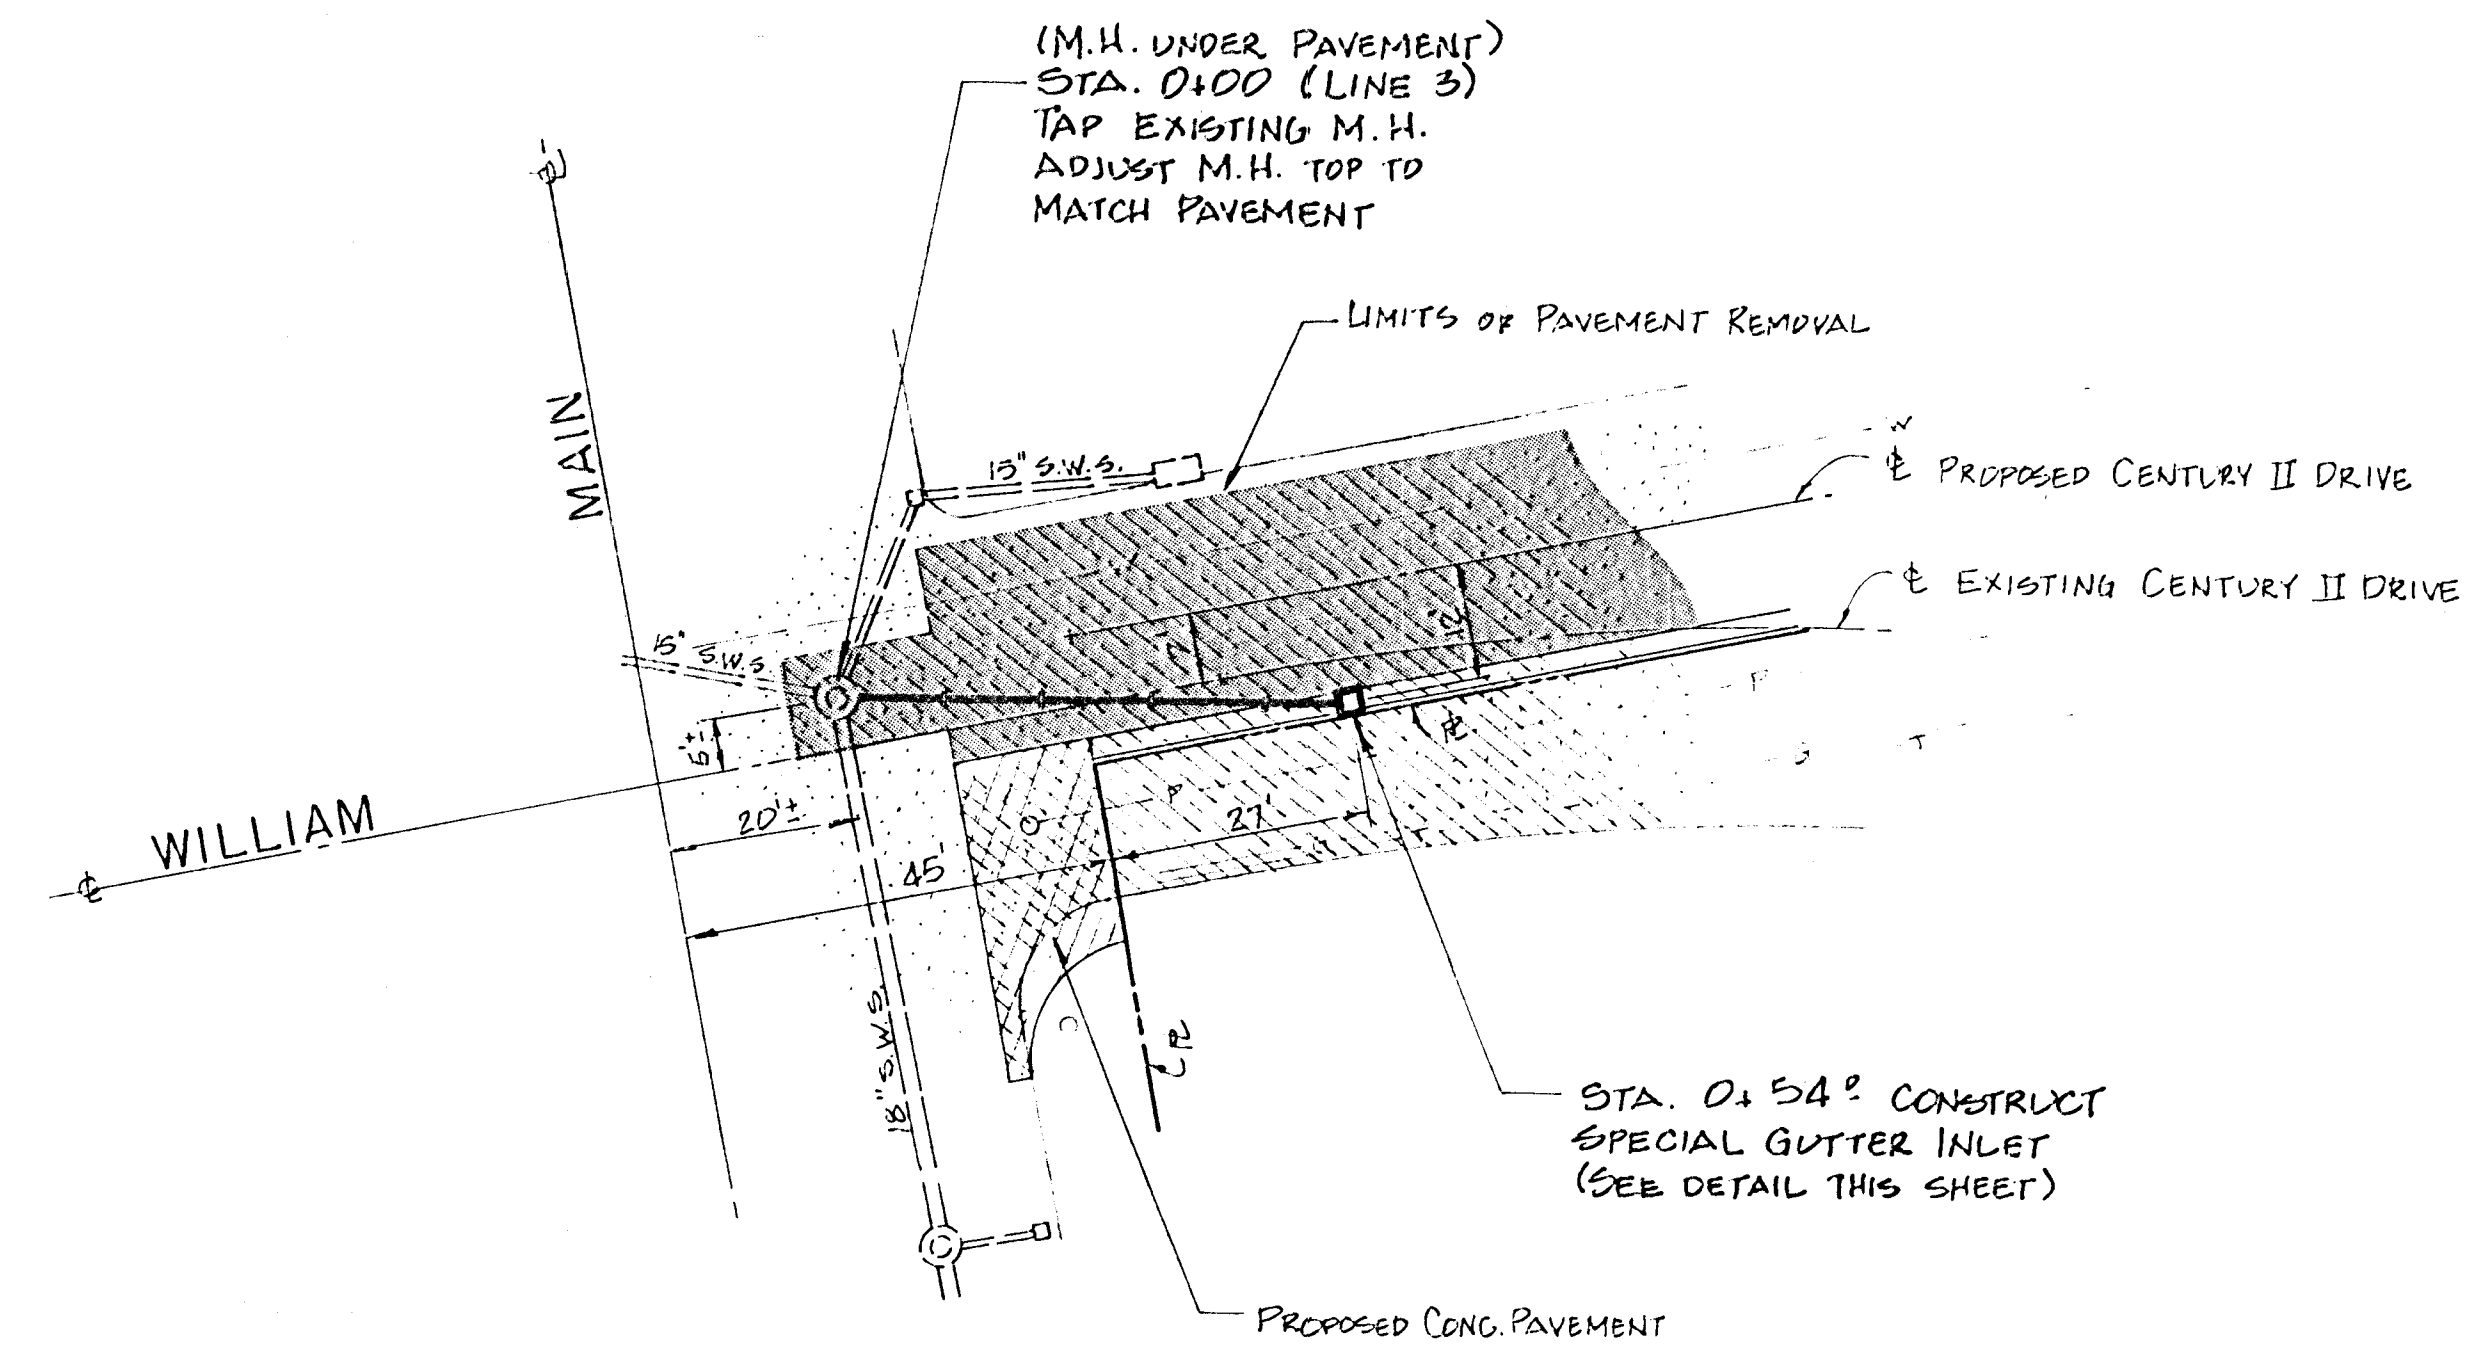

SCALE

PLAN — 1" = 20'

PROFILE — 1" = 20' HORIZ.
1" = 5' VERT.

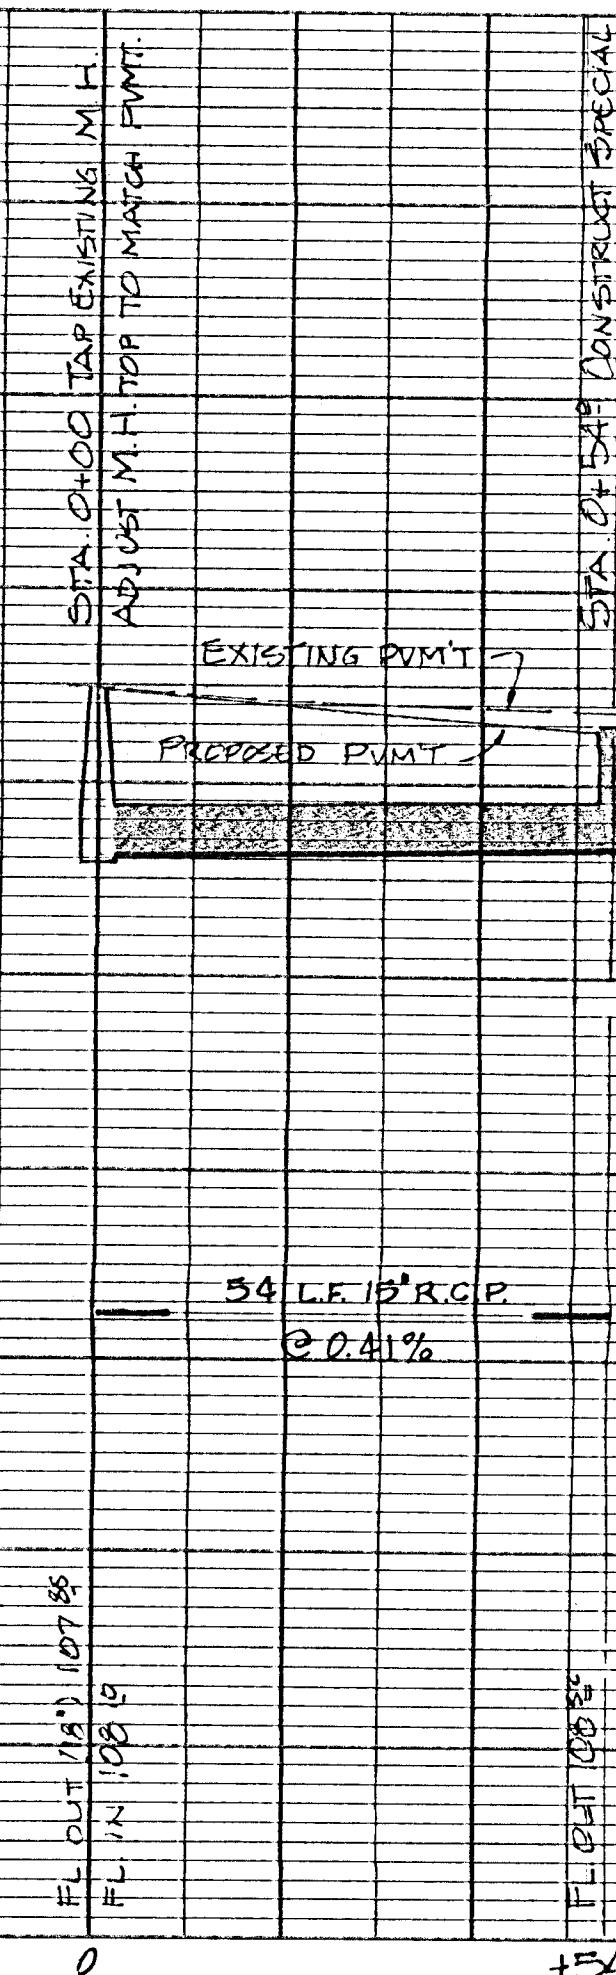

PRELIMINARY PLAN
DATE: 6-7-84

INCIDENTAL DRAINAGE
CENTURY II DRIVE RELOCATION
PROJECT NO.
460-24-810-90062-000-000-000
CITY OF WICHITA, KS.