

→
: FLOW


15

16



17

144

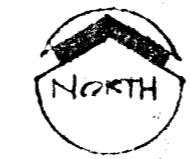

SITE GRADING
1" = 20'-0"

Wichita Federal Savings & Loan Assoc.



revisions

0-27-79 date drawn



JEFF KREHBIEL
ASSOCIATES, a/a
architecture · planning

0021 east waterman wichita, kansas 67211
(316) 267-8233

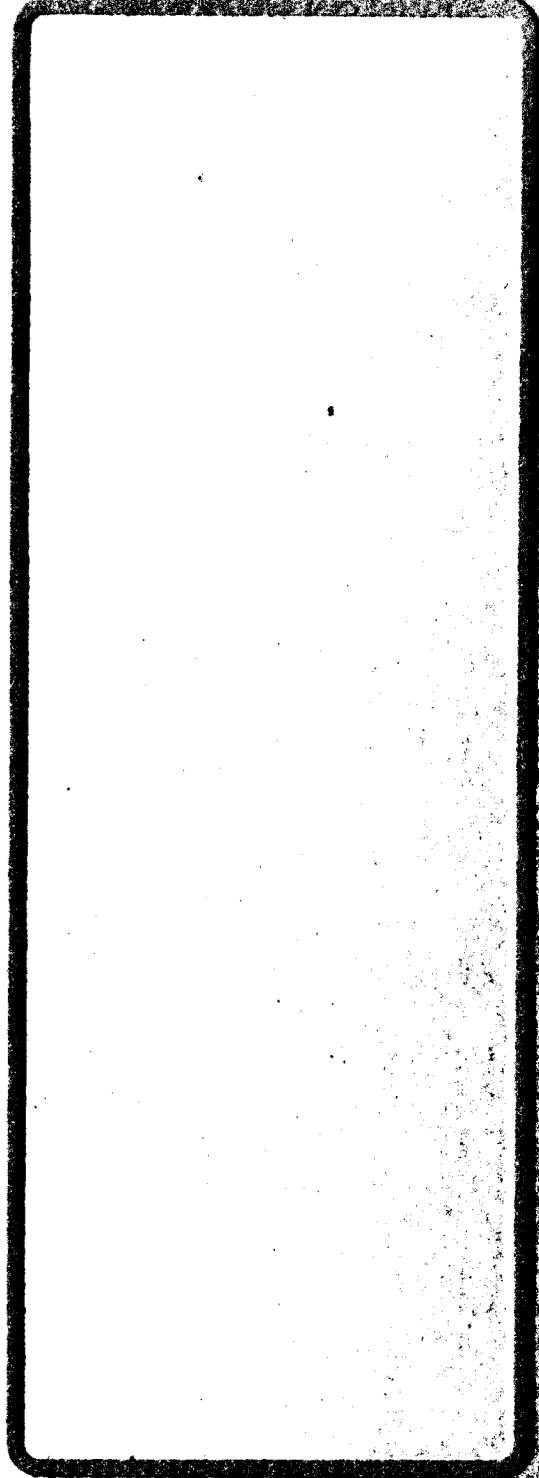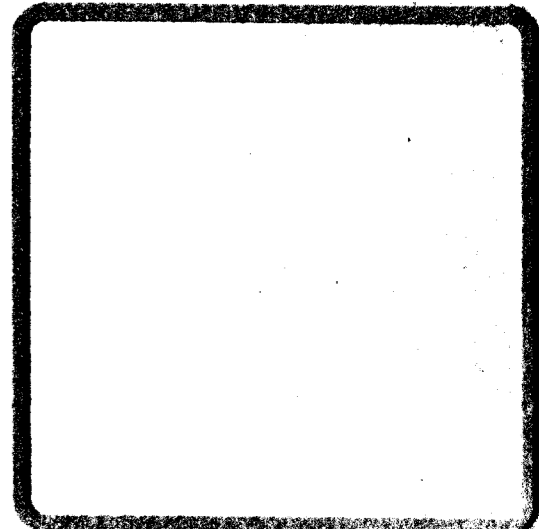

sheet title
SITE GRADING

sheet
SGI
of sheets