


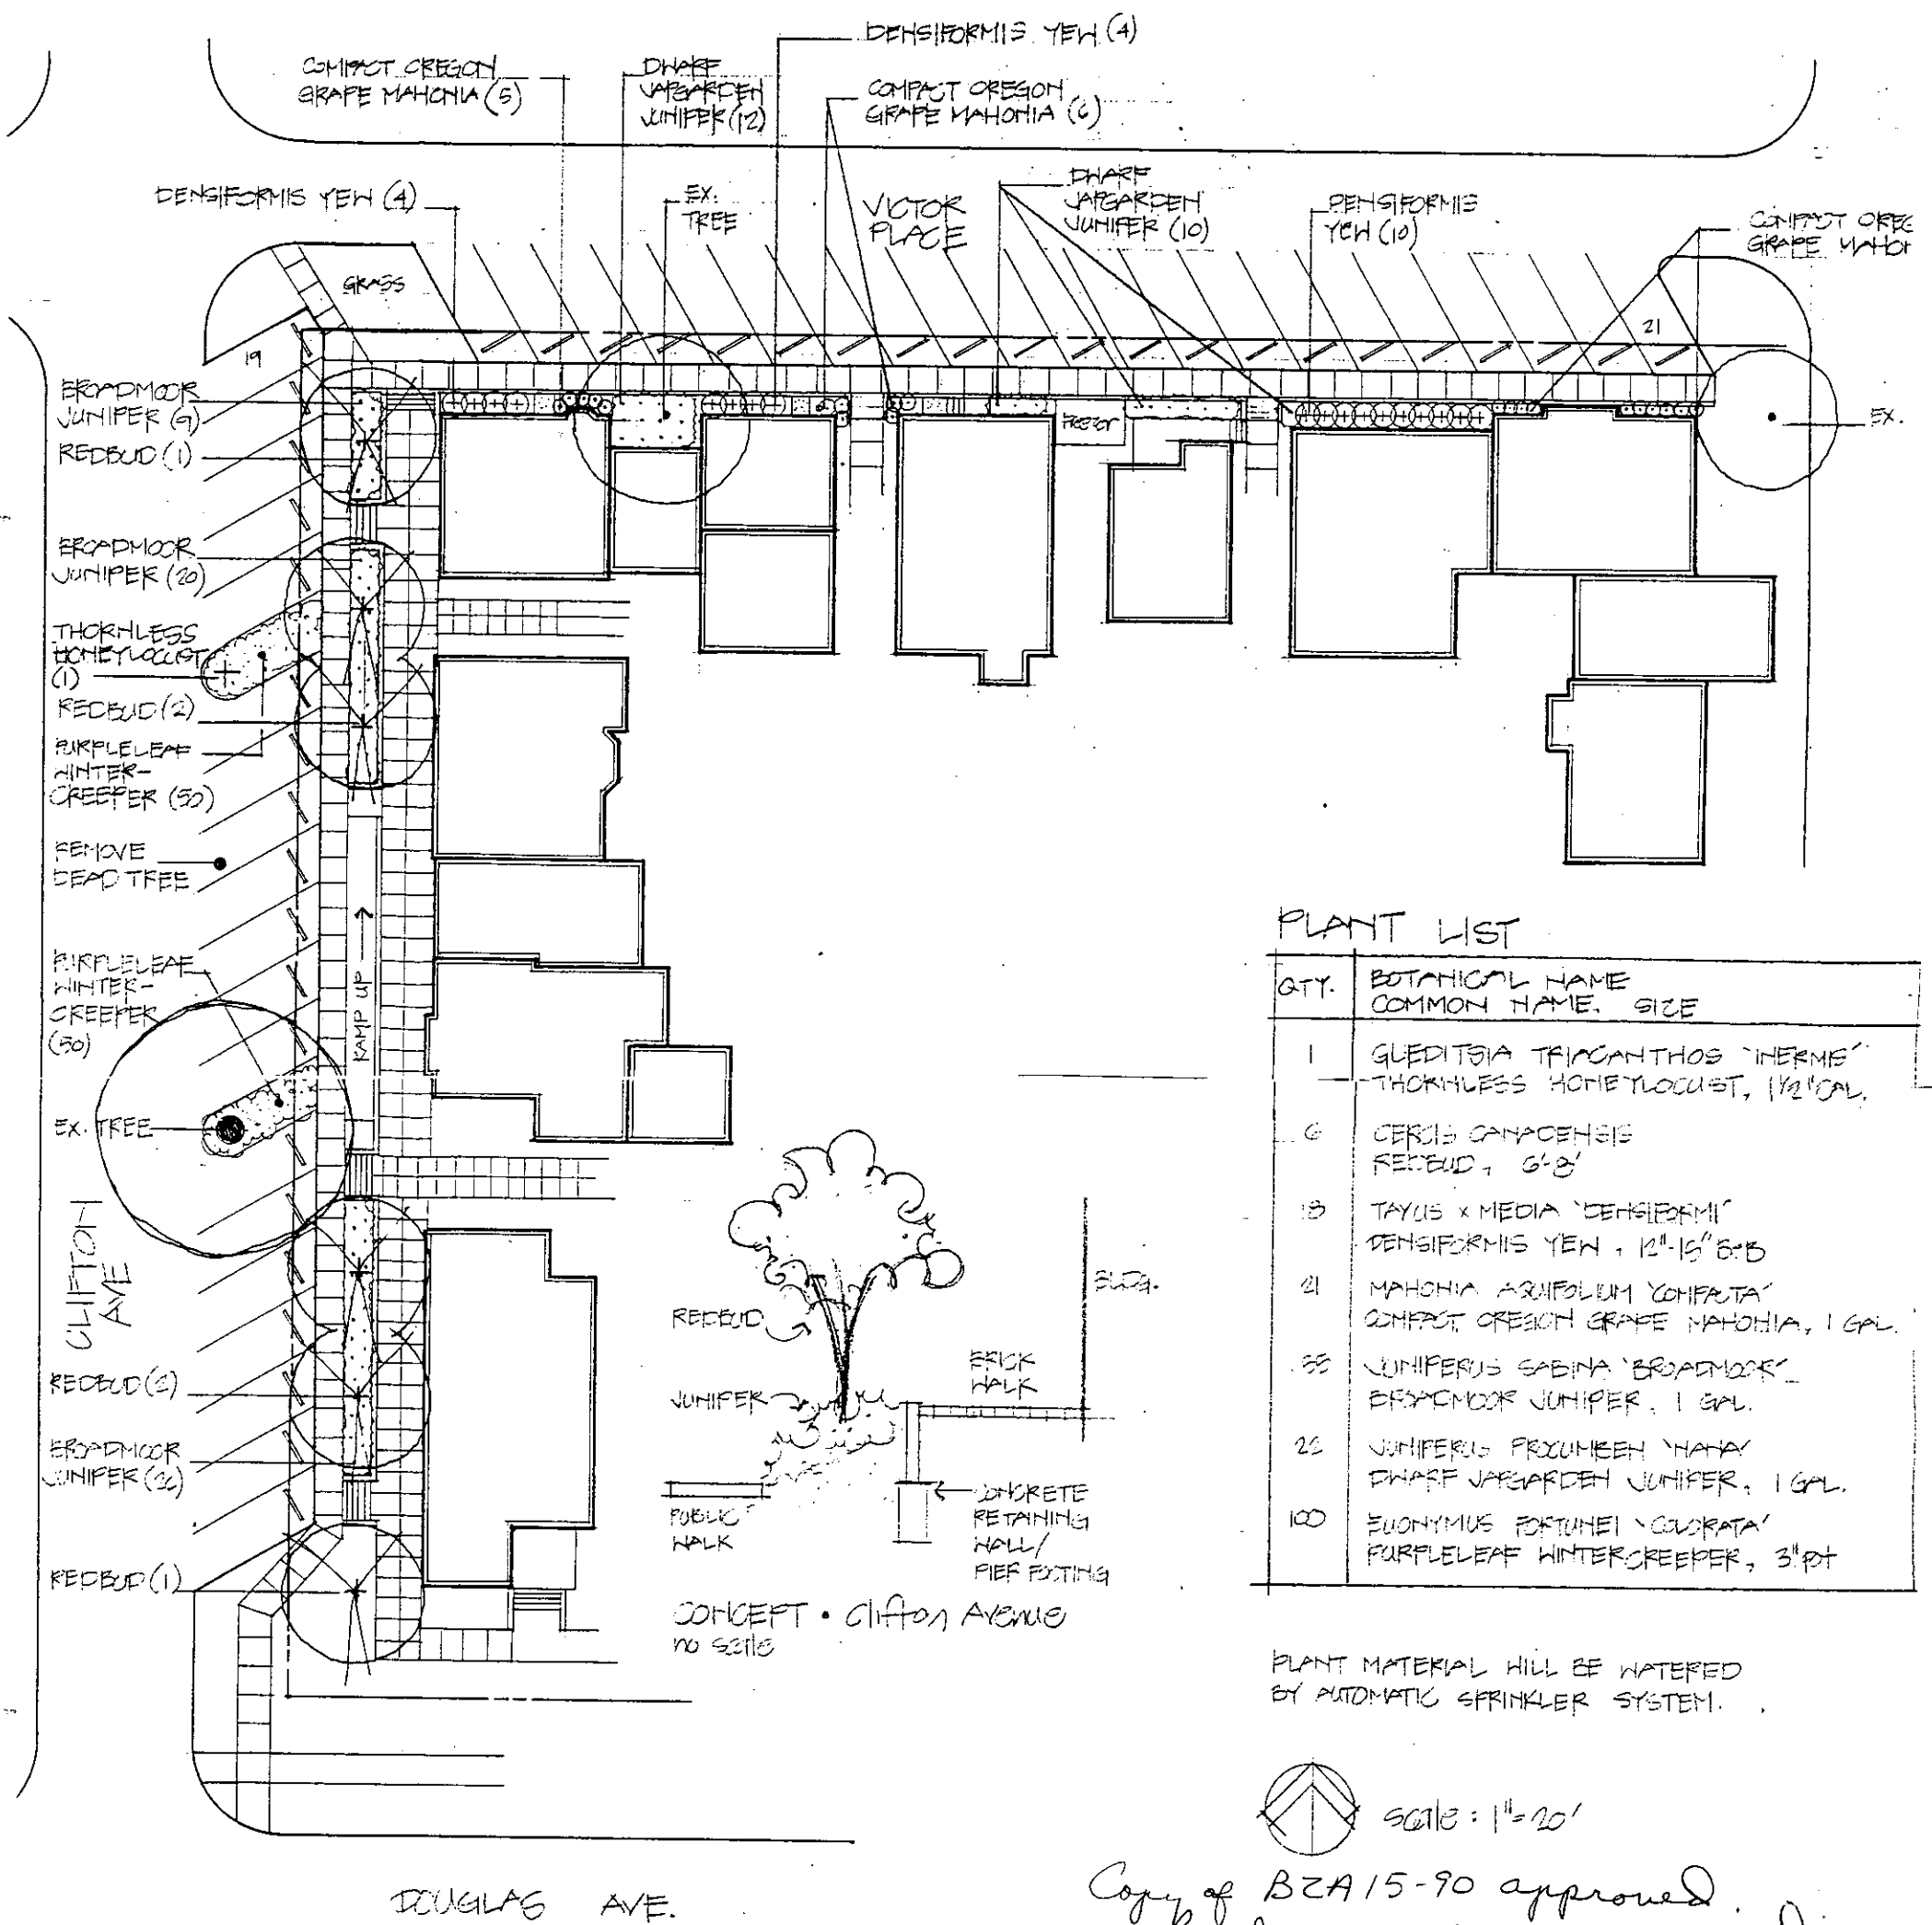

PLANT LIST

QTY.	BOTANICAL NAME COMMON NAME, SIZE
1	QUEDITSIA TRIACANTHOS 'INERMIS' THORNLESS HONEYLOCUST, 1 1/2" GAL.
6	CERCIS CANADENSIS REDBUD, 6'-8'
13	TAXUS x MEDIA 'DENSIFORMIS' DENSIFORMIS YEW, 12"-15" 6" B
21	MAHONIA AQUIFOLIUM 'COMPACTA' COMPACT OREGON GRAPE MAHONIA, 1 GAL.
35	JUNIPERUS SABINA 'BROADMOOR' BROADMOOR JUNIPER, 1 GAL.
20	JUNIPERUS PROCEMBENS 'NANA' DWARF JARGARDEN JUNIPER, 1 GAL.
100	EUONYMUS FORTUNEI 'GLORATA' PURPLELEAF WINTERCREEPER, 3" PT

PLANT MATERIAL WILL BE WATERED
BY AUTOMATIC SPRINKLER SYSTEM.



Copy of BZA 15-90 approved.
landscape plan as required
by condition #6 of the resolution.