


SCALE: 1"=100'

N
W
E
S

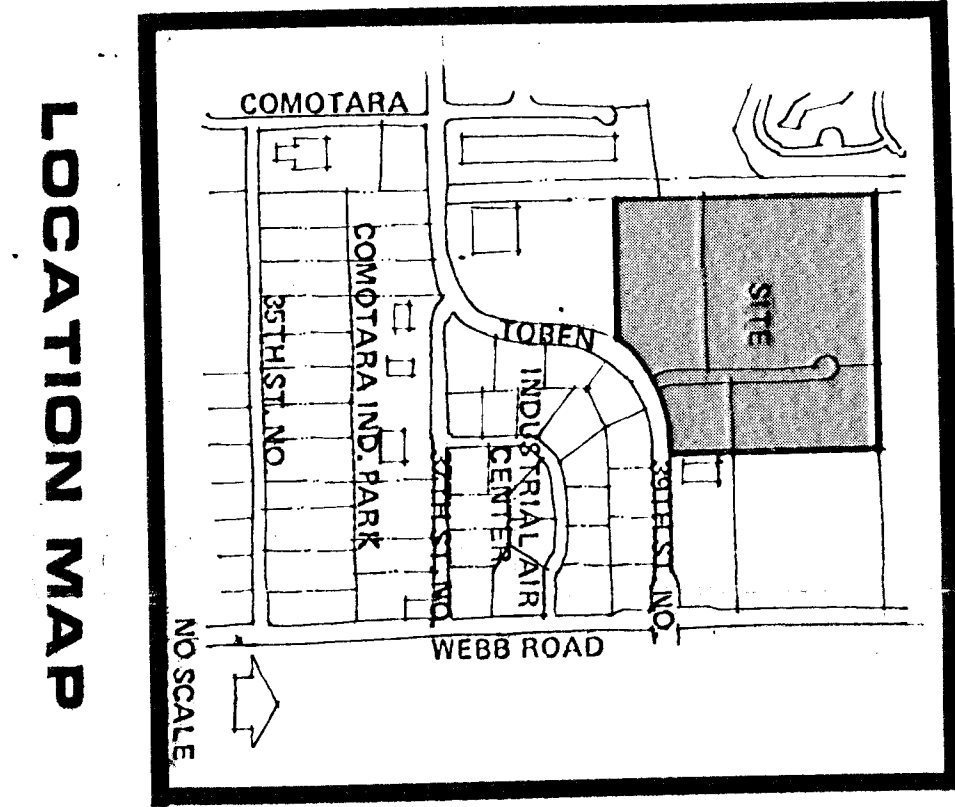

PRELIMINARY PLAT TOBEN FOURTH ADD.

OWNER: WOODLAWN DEVELOPMENT CO., 151 NORTH MAIN, SUITE 300, WICHITA, KS 67202

B.M. - CITY STANDARD, 20' SOUTH AND 11' EAST OF S. & COR., SEC. 29, T26S, R2E
ELEV. 224.64'
EXIST. TOPO IN U.S.G.S. DATA
EXIST. SEWER ELEVATIONS ARE BASED ON CITY OF WICHITA DATUM.

sheet
of

project
TOBEN FOURTH ADDITION

sheet title
PRELIMINARY PLAT

date
rev.
DEC. 2, 1988



BILL G. YUNG DESIGN
4912 E. 20TH STREET NORTH, WICHITA, KS 67220 318-683-5567