



Drainage Concept Plan

SHERWOOD ACRES MOBILE HOME PARK SECOND ADDITION


Wichita, Sedgwick County, Kansas

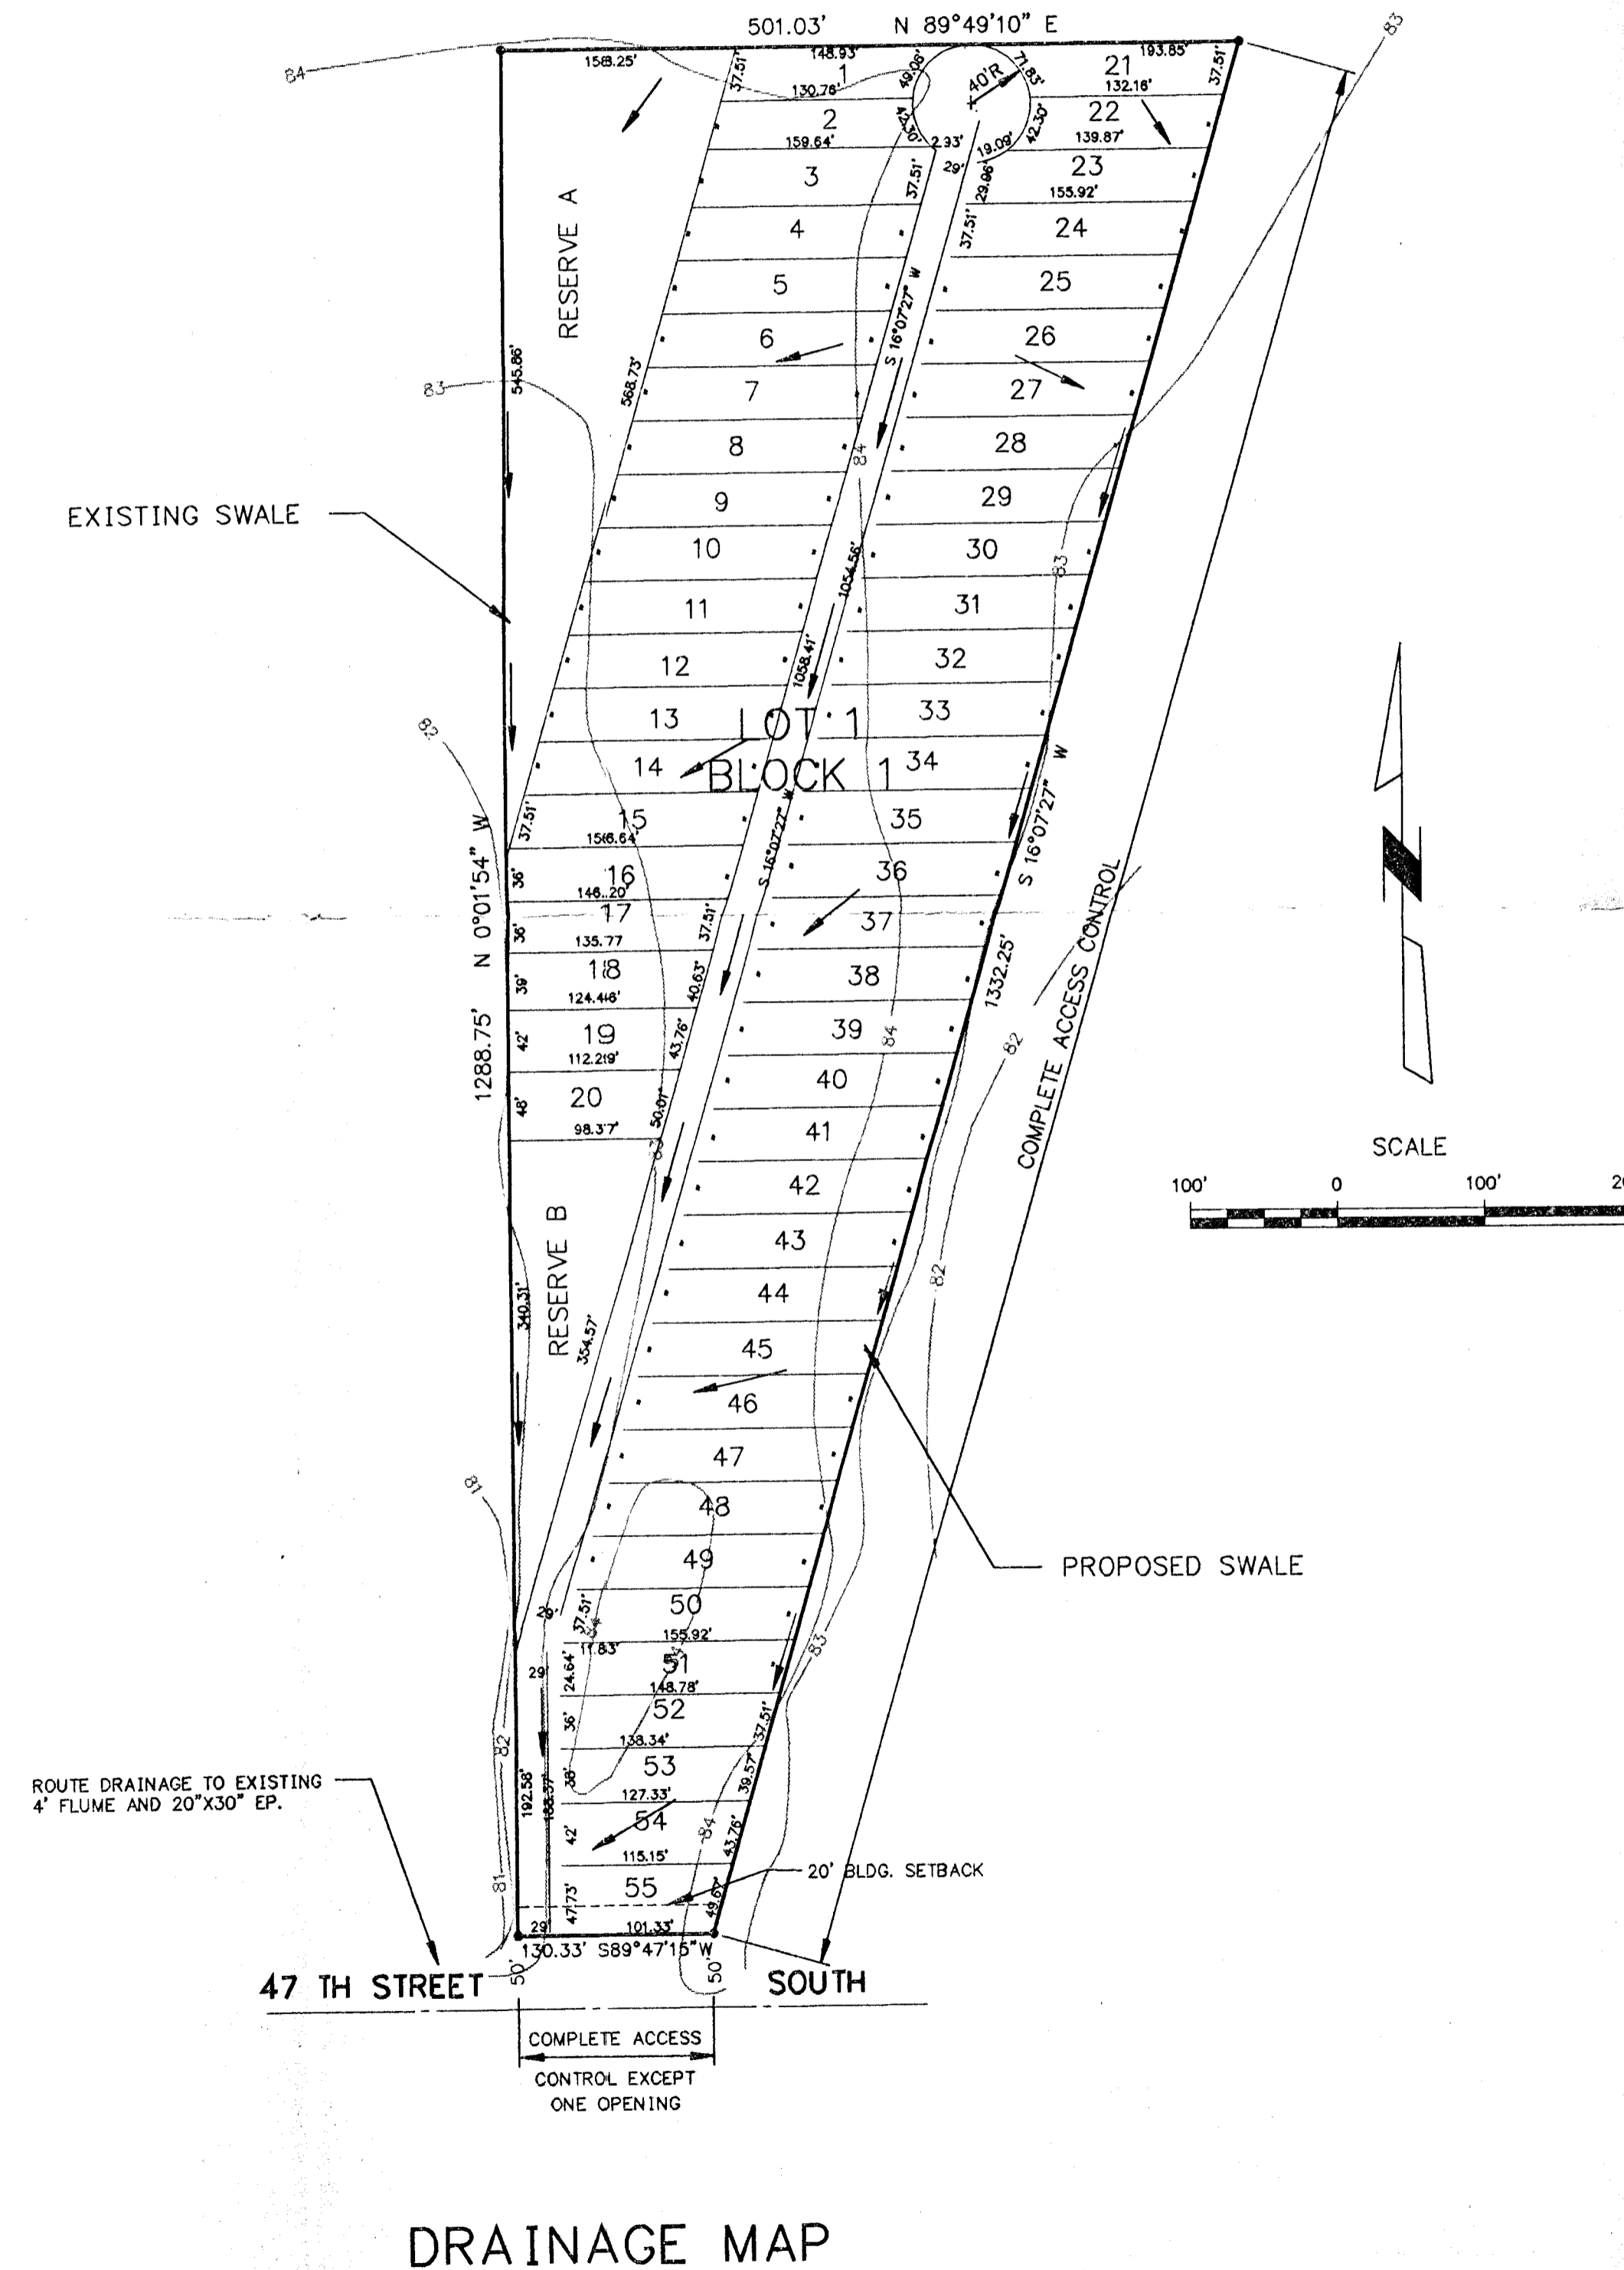


DRAINAGE MAP

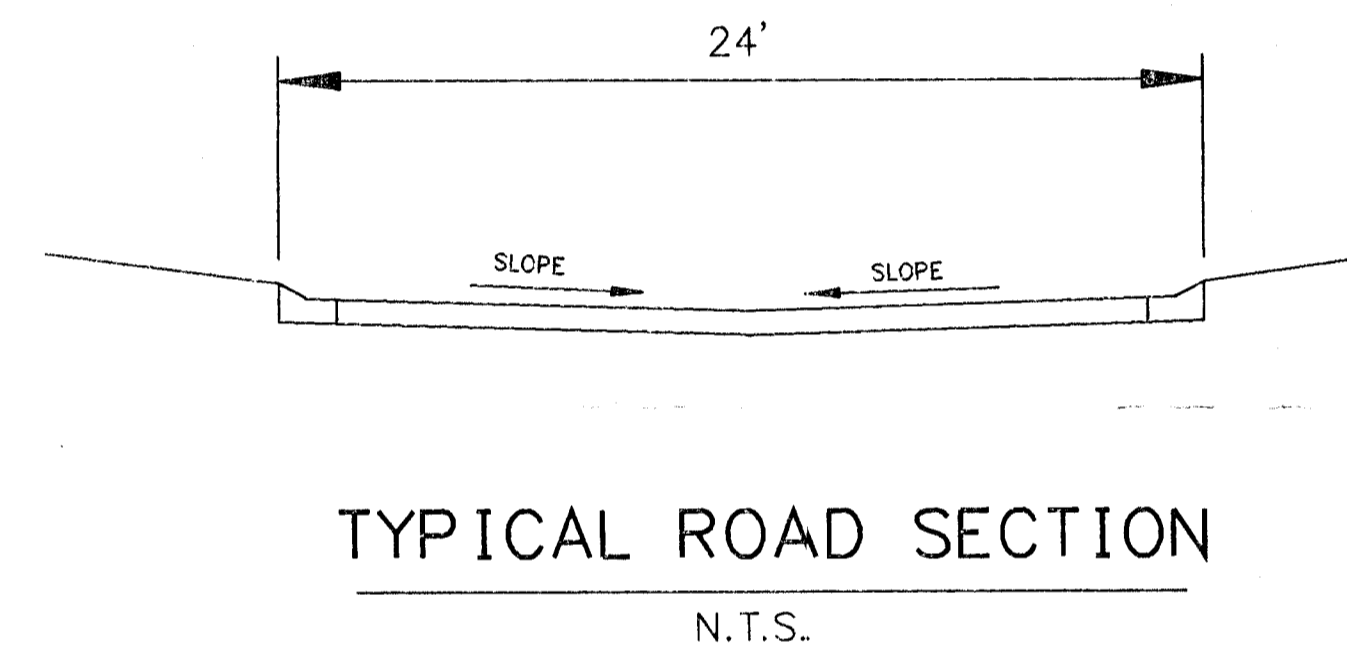

TYPICAL ROAD SECTION
N.T.S.

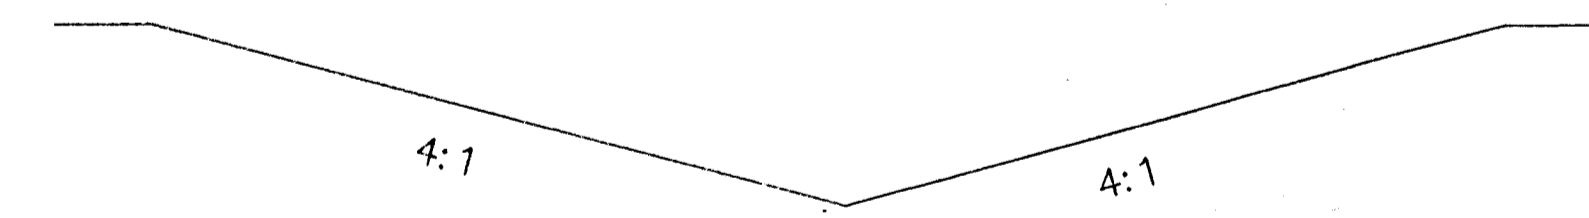

TYPICAL SWALE SECTION
N.T.S.

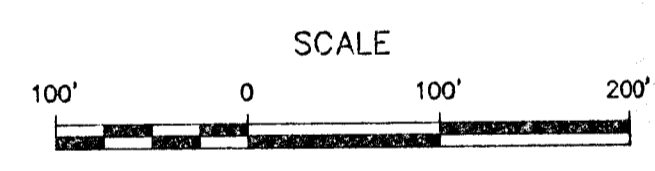

SCALE

SURVEYED FEB. 28, 1994

BENCH MARK
Chiseled "□" on the top of a 5'x5' KTA drop inlet
located 20' east of the S.E. property corner.
Elev. = 182.28 (City of Wichita Datum)

| | |
|---|--------------------|
| Booker ASSOCIATES INC. OF KANSAS Wichita, Kansas | |
| SCALE NOTED | DATE MARCH 9, 1994 |
| DWG. NO. * 1 OF 1 | |