



Proposed Sanitary Sewer for SHERWOOD ACRES MOILE HOME PARK

Total Available Acreage	10
Mobile Home Sites	60
Density	6


LEGAL DESCRIPTION
 The West 10 Acres of the East 15 Acers of the Southwest Quarter of the Southwest Quarter of Section 15, Township 28 South, Range 1 East, of the 6th Principal Meridian, City of Wichita, Coun.v of Sedgwick, State of Kansas.

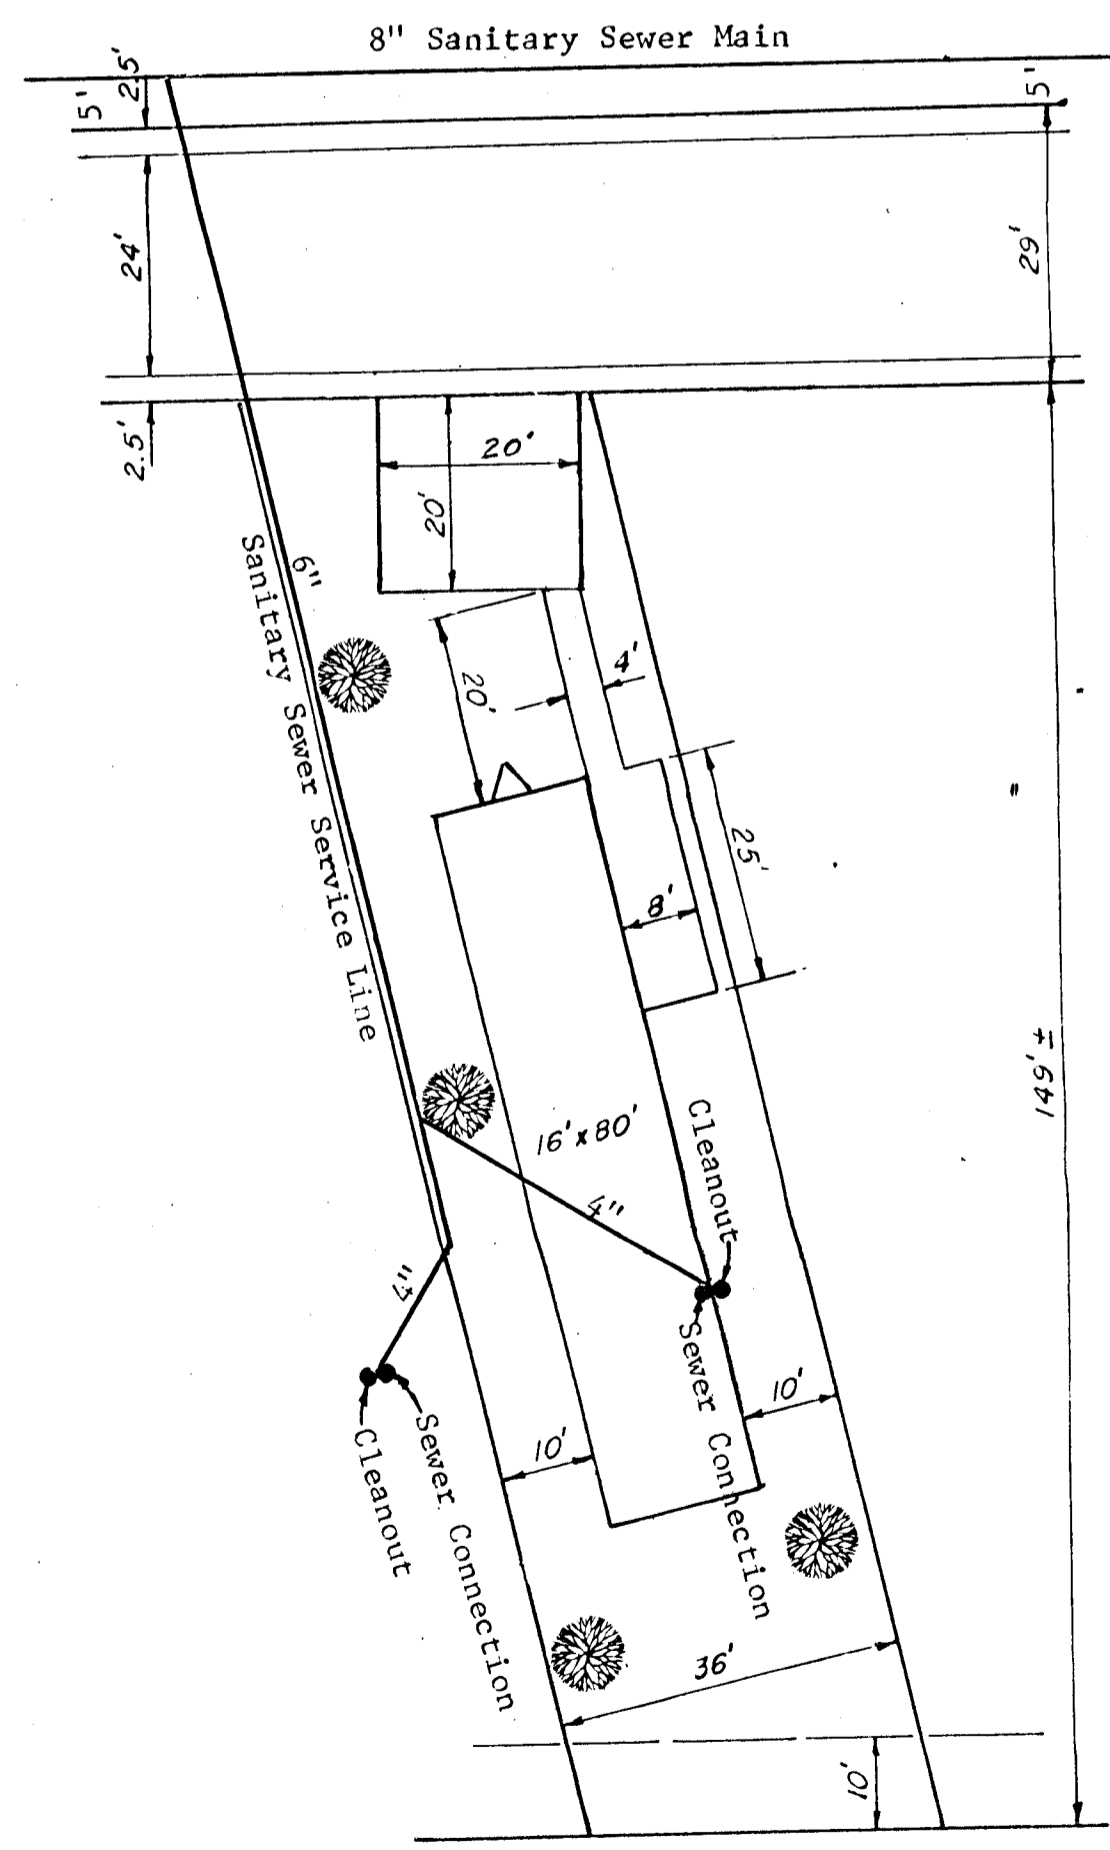


TYPICAL SITE LAYOUT
 Scale 1" = 20'

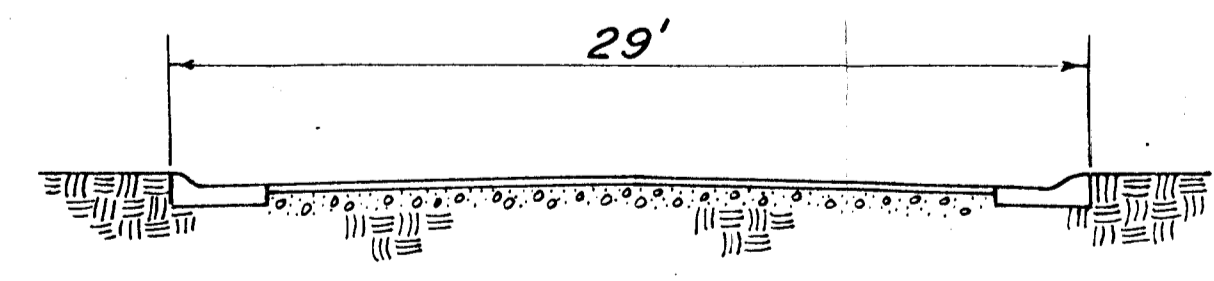

TYPICAL ROAD SECTION
 N.T.S.

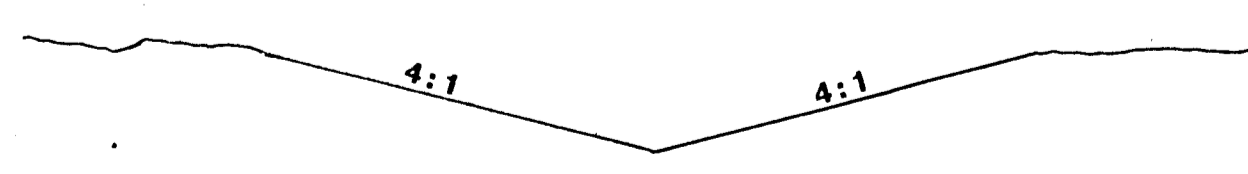

TYPICAL SWALE SECTION
 N.T.S.

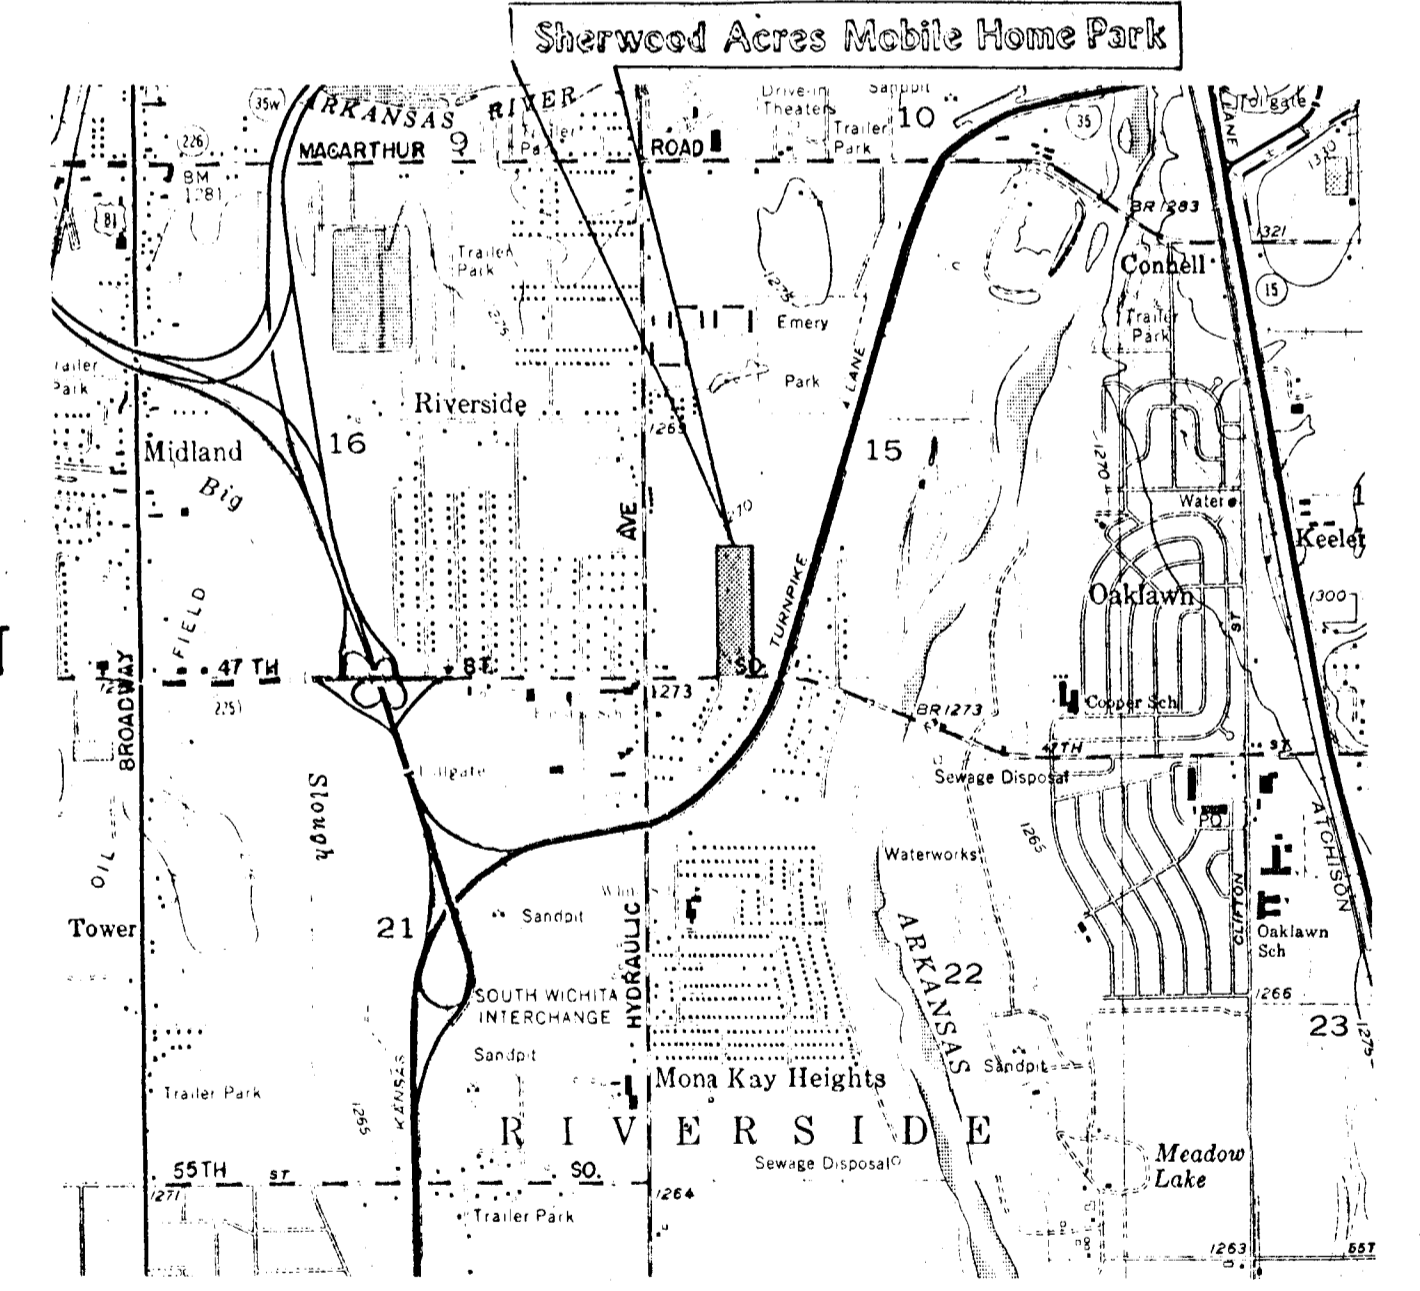

LOCATION MAP

SURV. PLOT. DES. DR. TR. CVD. APP.

Booker/Freund
 Engineers Architects Planners

SCALE AS NOTED	DATE OCTOBER, 1984	DWG. NO. K-9139-02
-------------------	-----------------------	-----------------------