


# LAYOUT PLAN MODIFICATIONS

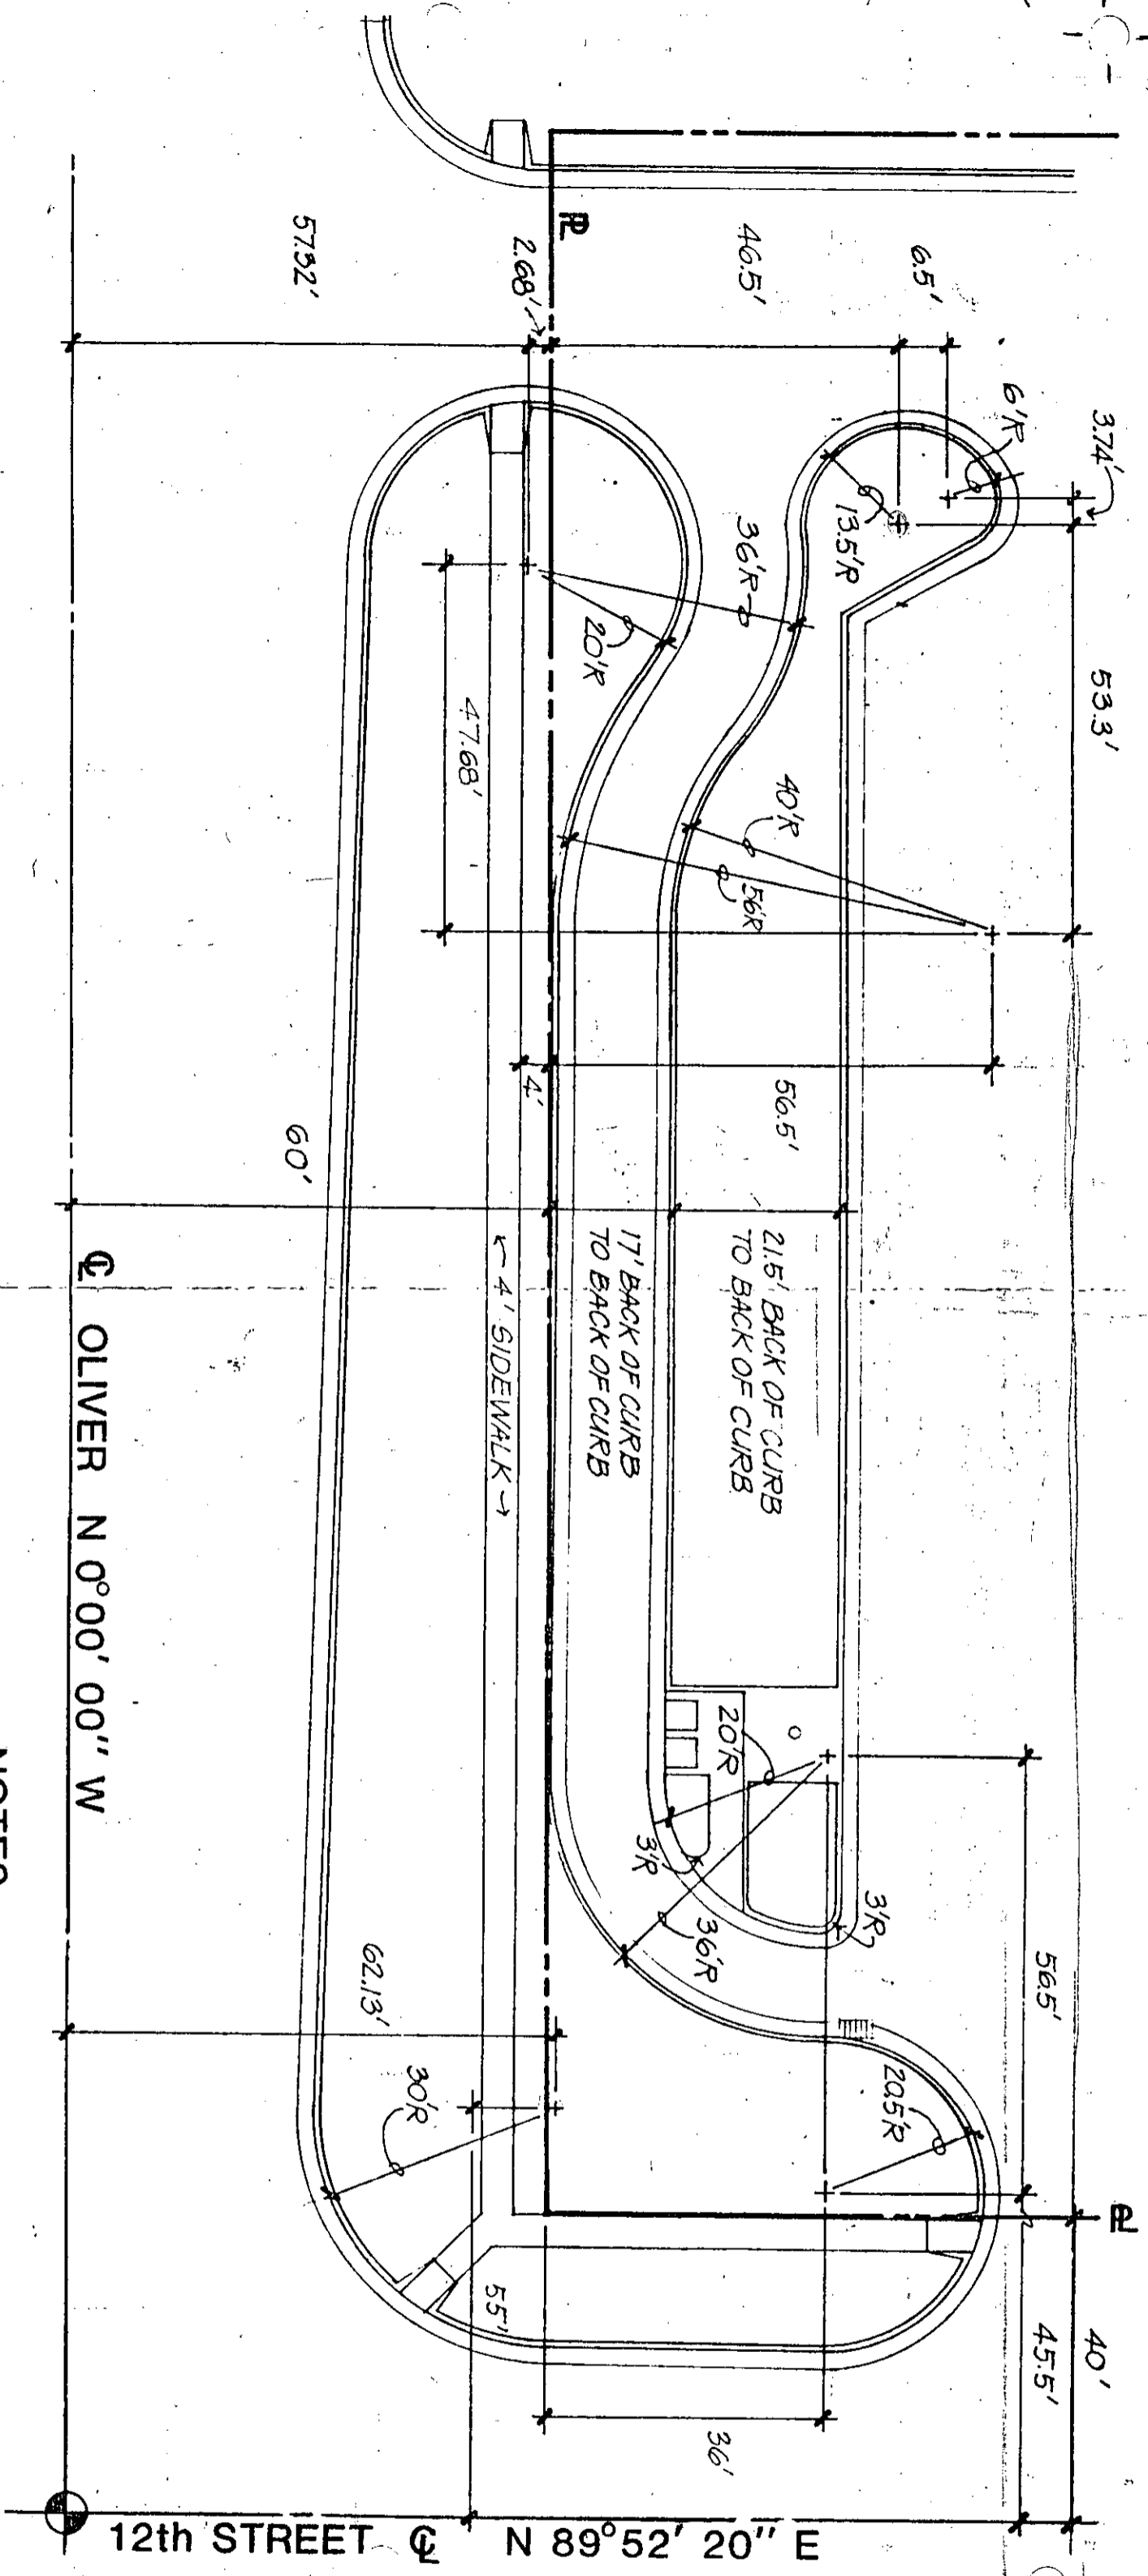

## NOTES

1. ALL RADIUS DIMENSIONS ARE TO THE FACE OF THE CURB. ADD OR SUBTRACT .5' TO OBTAIN DIMENSION AT BACK OF CURB.
2. REF. TO "DECEL LANE TO SERVE MUNGER POST OFFICE SITE" PLAN PREPARED BY BAUGHMAN COMPANY, P.A., FOR LAYOUT OF DECEL LANE.

