


**Utility Plan**  
**LARK 4TH ADDITION**  
**WICHITA, SEDGWICK COUNTY, KANSAS**

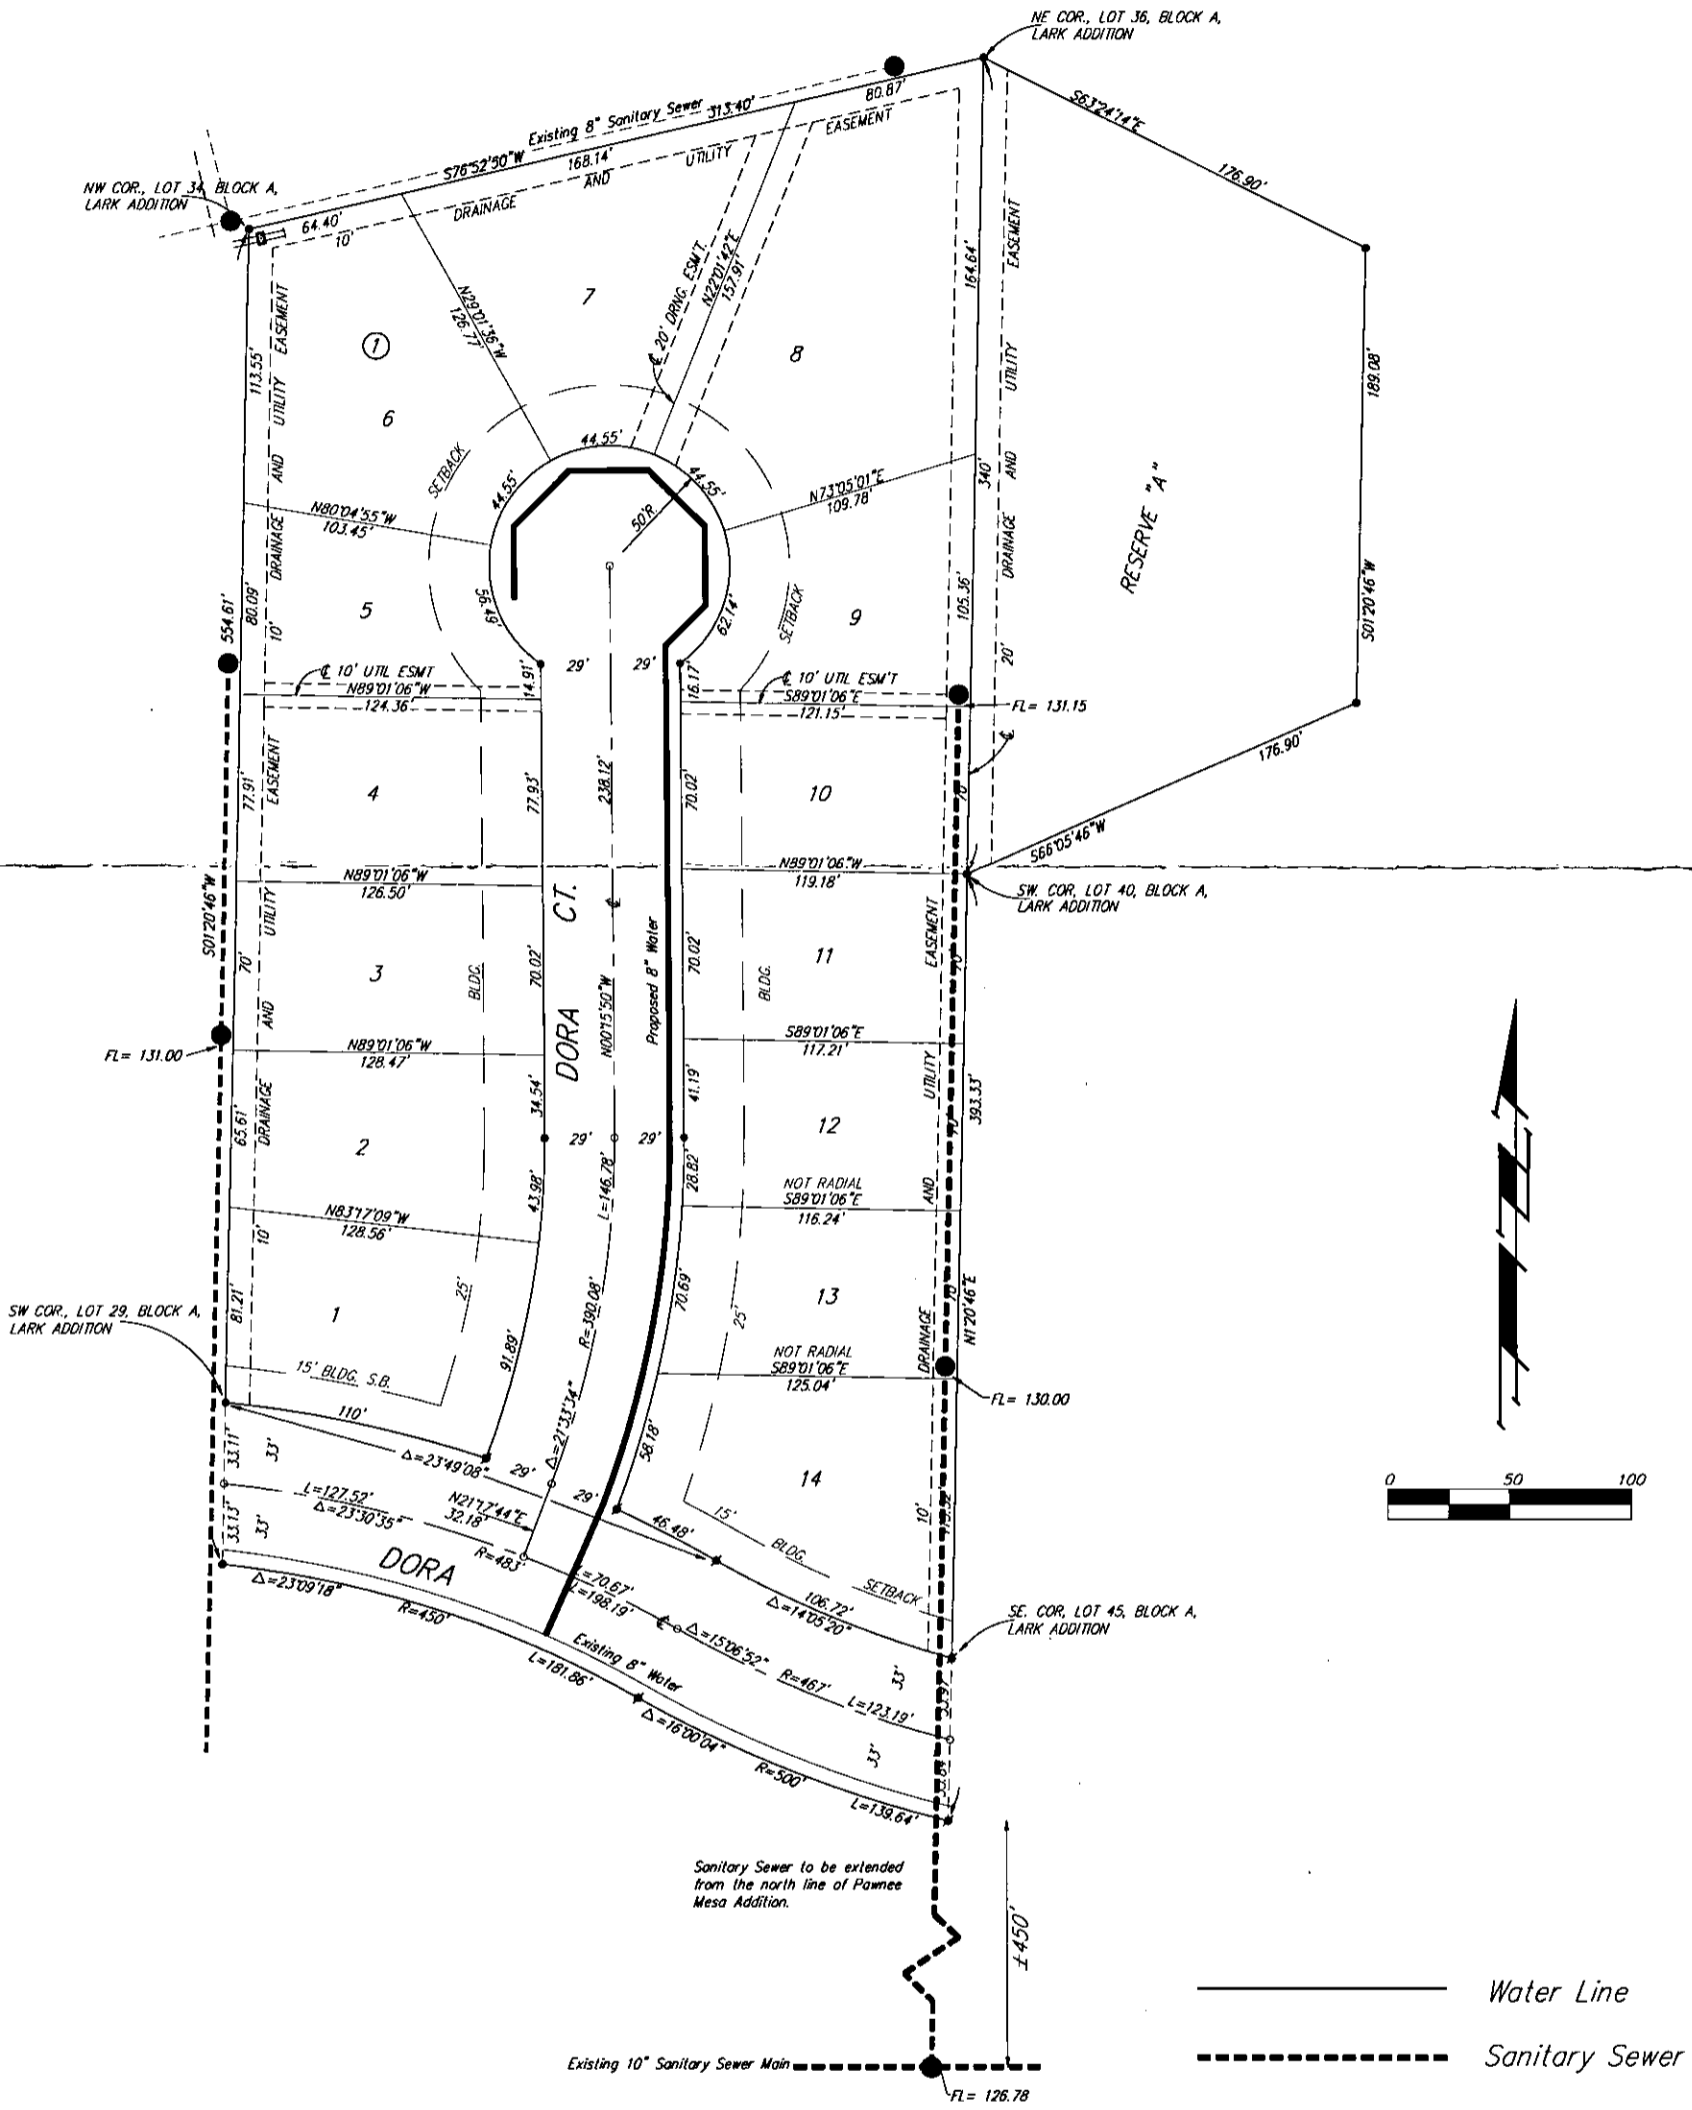

8/6/96

**BAUGHMAN COMPANY P. A.**  
 ENGINEERING & SURVEYING  
 314/282-7271 • 313 ELLIS • WICHITA, KANSAS 67211