

WATER ST.

FIREBALL ADDITION

FIREBALL  
65' FLOODWAY


1204' S of  
112' N.E. Cor.  
NE 1/4 20-28-1E

AVE.


BROADWAY

BROADWAY  
UNIMPROVED AT  
PRESENT TIME.  
NO DRAIN EXIST.

Ridoff to be  
conveyed to drainage  
ESMP via pipe system  
at time of improvement  
of all of lot 1.

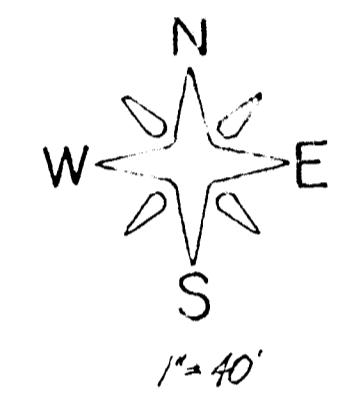

Bench mark:  
City disc #4 feet east  
and 92 feet south of  
centerline of Broadway  
and 55th St. S.  
Elev. = 83.98 City Datum

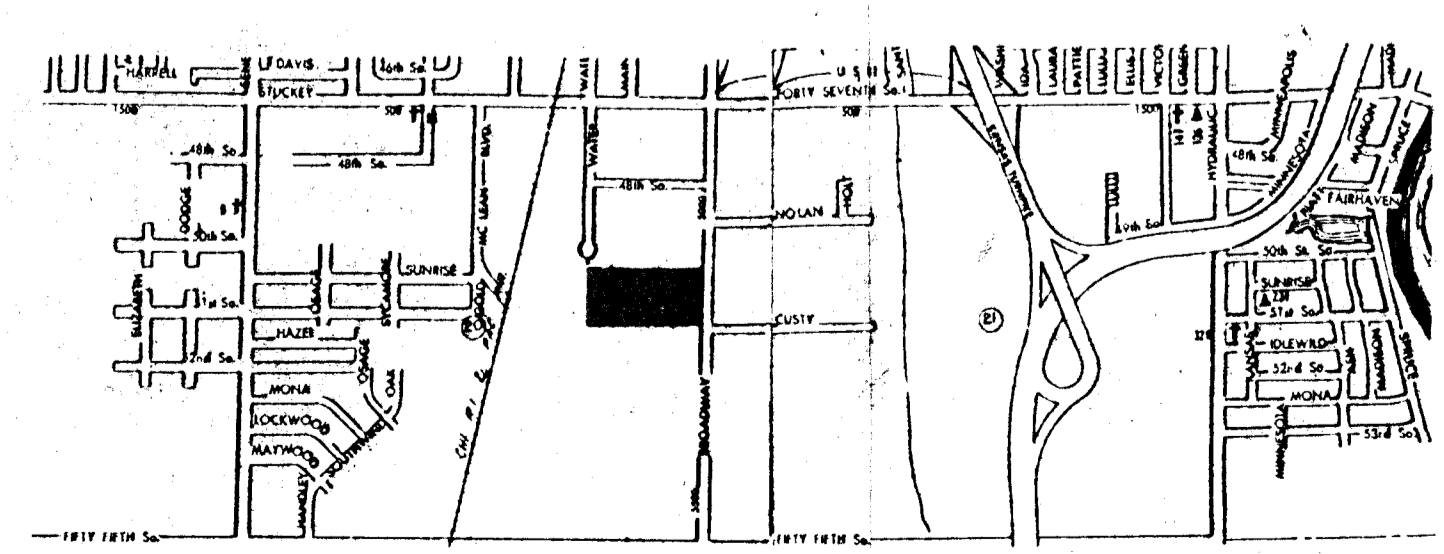

Vicinity Plat  
1" = 1/2 mile

PRELIMINARY PLAT  
MIDWAY SOUTHERN BAPTIST CHURCH ADDITION

THE E 1/2 OF THE N.E. 1/4 OF SEC. 20, TWP. 28-S, R-1-E  
OF THE 6TH PM, SEOSAWICK COUNTY, KANSAS,  
EXCEPT THE NORTH 1306 FEET THEREOF

OWNER: MIDWAY SOUTHERN BAPTIST CHURCH  
BY LOY C. DEARING, TRUSTEE

— DRAINAGE CONCEPT —