


N.E. Cor.
SE 1/4 25-27-1E

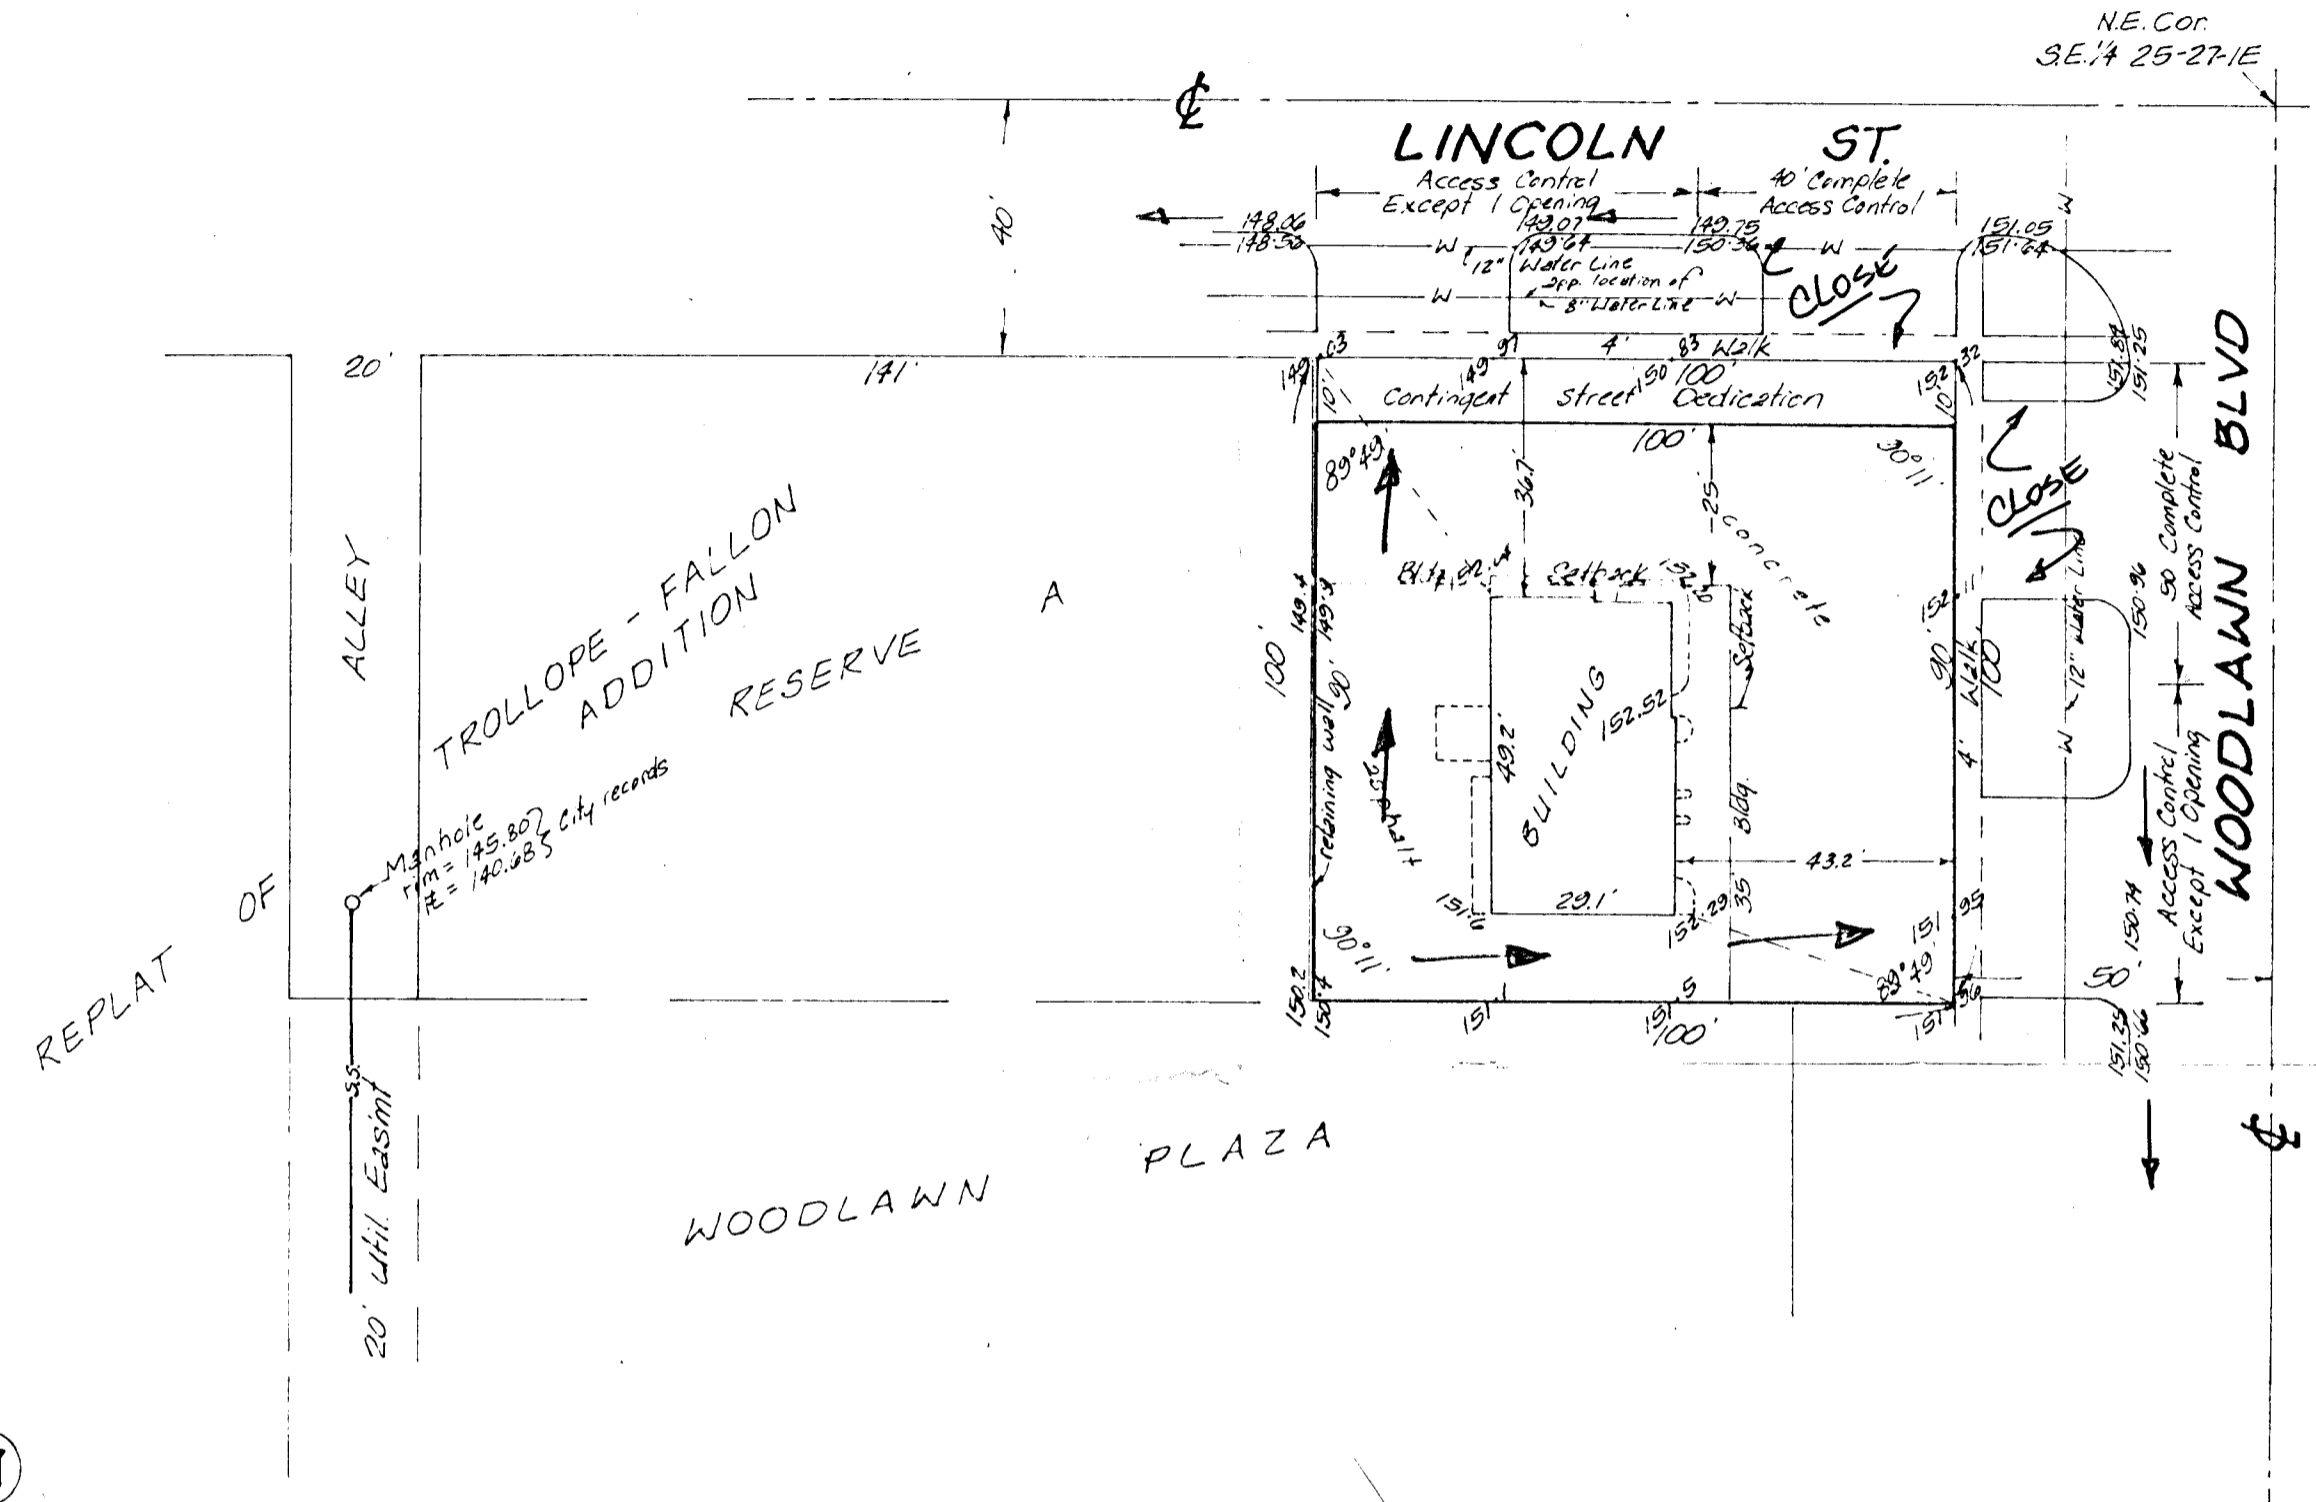

Bench mark:
 City disc., 40.6 feet north
 & 38.2 feet east of center-
 lines of Woodlawn and
 Lincoln
 Elevation = 152.90 City Datum

SKETCH PLAT
 RAPID MUFFLER ADDITION

THE EAST 100 FEET OF THE NORTH 100 FEET OF RESERVE "A",
 REPLAT OF TROLLOPE - FALLON ADDITION,
 TO WICHITA, KANSAS

OWNER:
 BURRIS CRAWFORD

Drainage Plan