

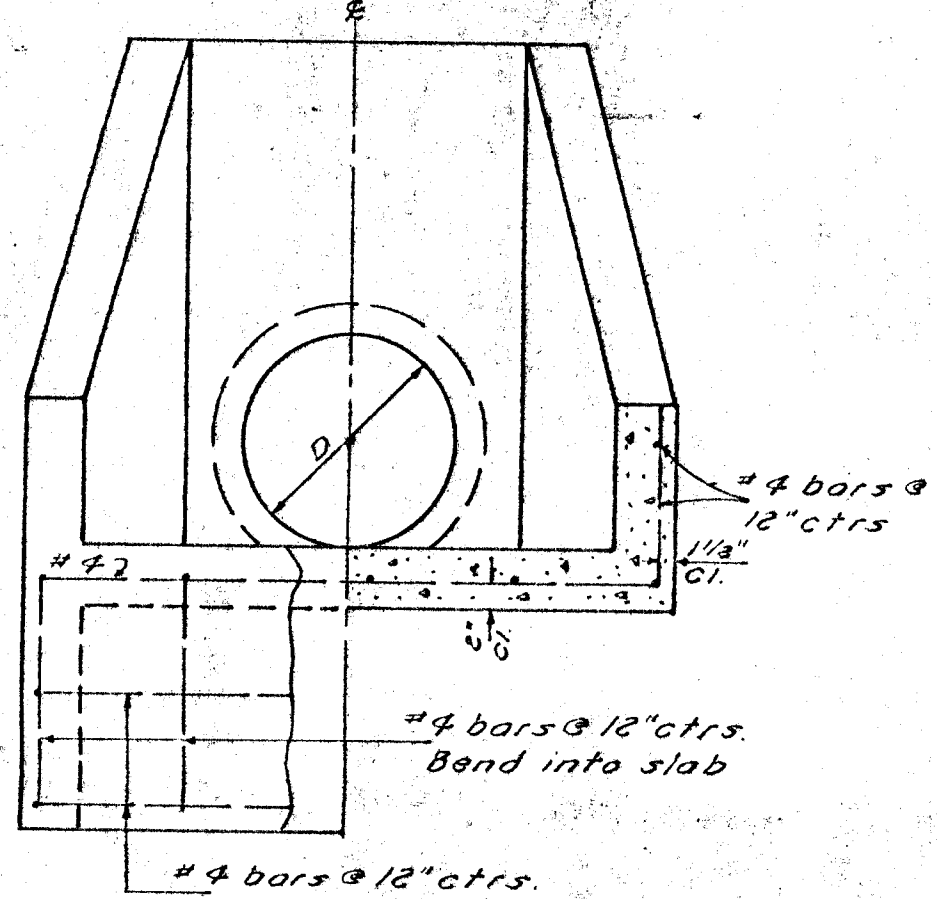
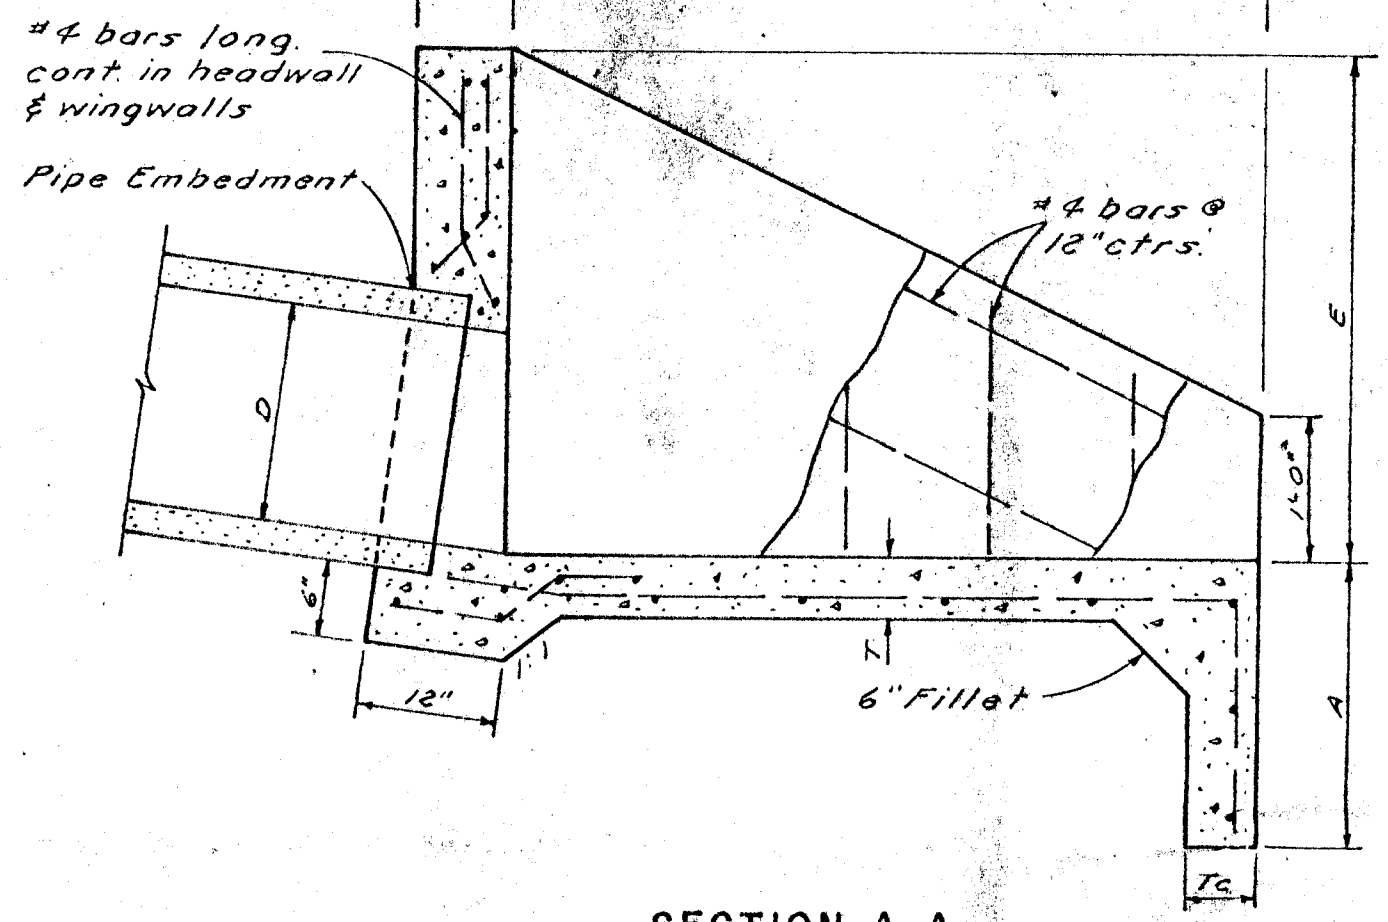


TABLE OF DIMENSIONS



D	A	B	C	E	L	Ta	T
15"	2'4"	4'6"	2'9"	3'4"	3'3"	6"	5"
18"	2'4"	4'6"	3'0"	3'6"	3'3"	6"	5"
21"	2'4"	4'6"	3'3"	4'0"	3'0"	6"	5"
24"	2'4"	4'6"	3'6"	4'0"	2'6"	6"	5"
27"	2'4"	4'6"	3'9"	4'4"	2'9"	6"	5"
30"	2'4"	4'6"	4'2"	4'6"	2'9"	6"	5"
36"	2'4"	4'6"	4'9"	5'0"	2'6"	6"	5"
42"	2'4"	4'6"	5'3"	5'6"	2'3"	6"	5"
48"	2'4"	4'6"	6'0"	6'0"	2'0"	6"	5"

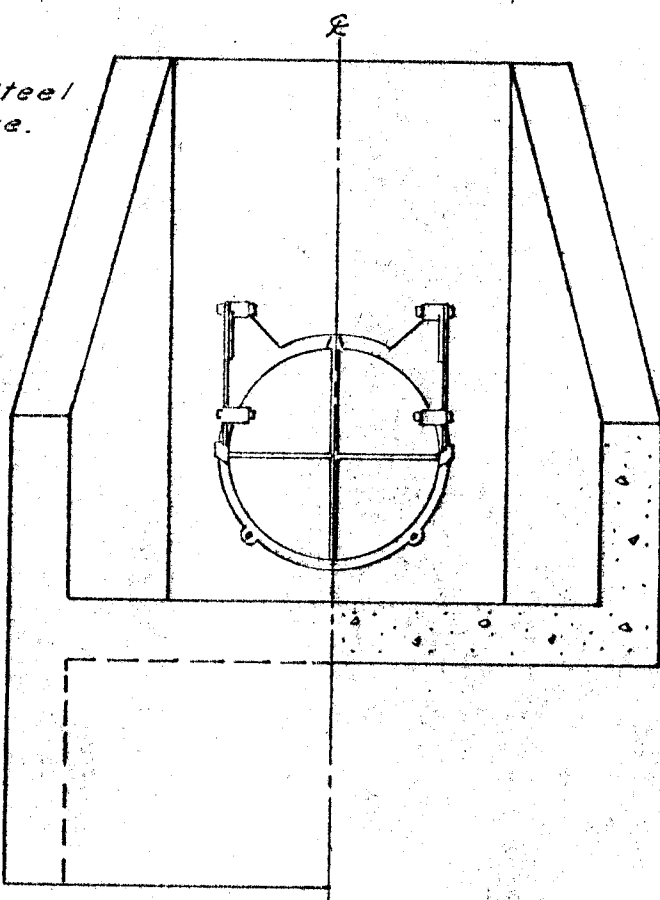

HEADWALL DETAILS


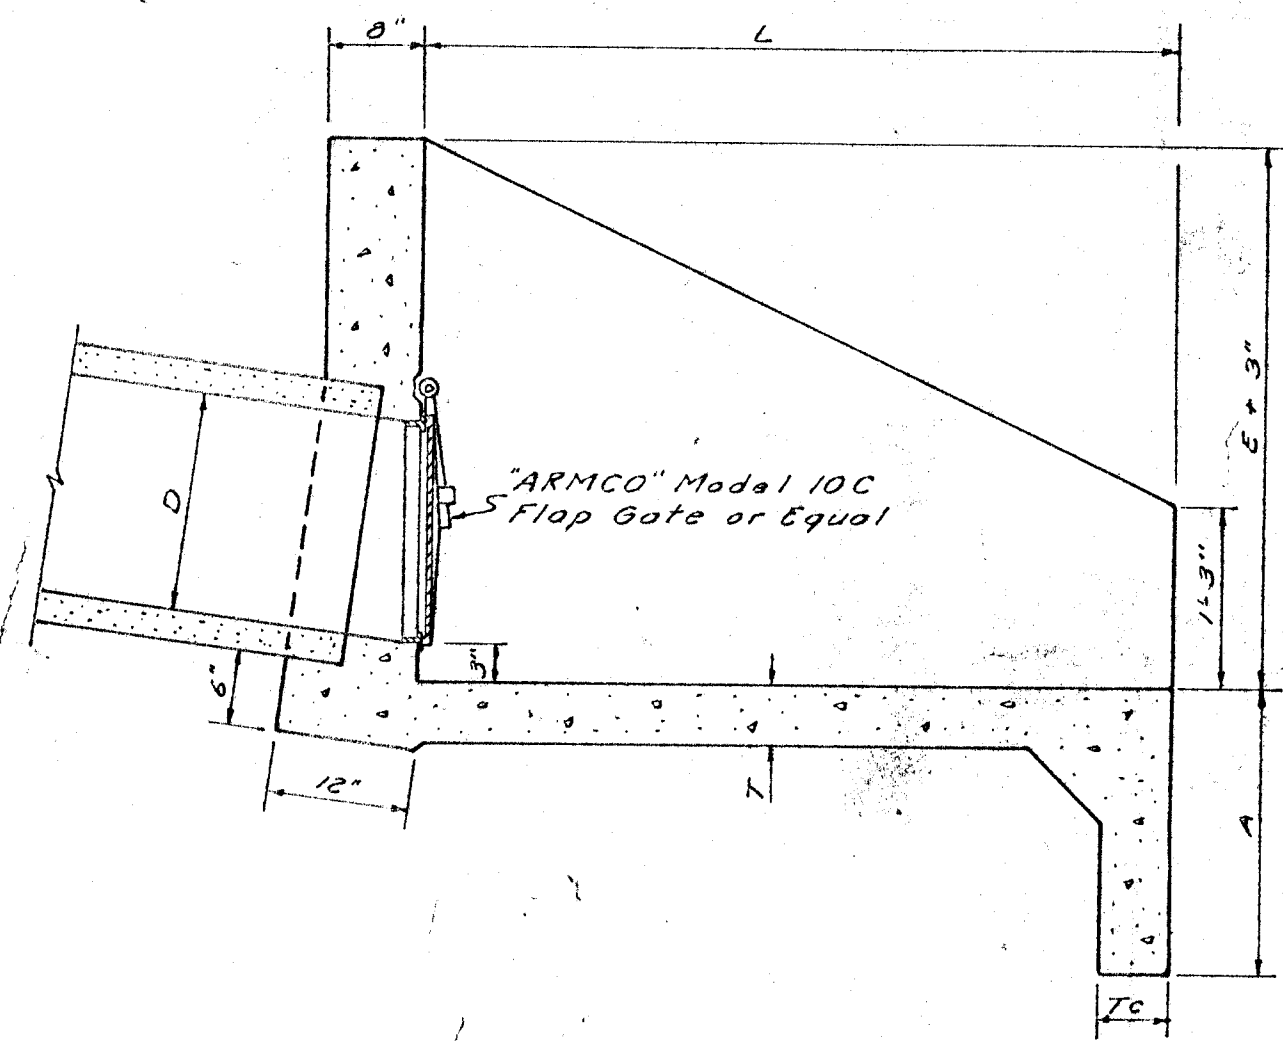


HEADWALL DETAILS (WITH FLAP GATE)

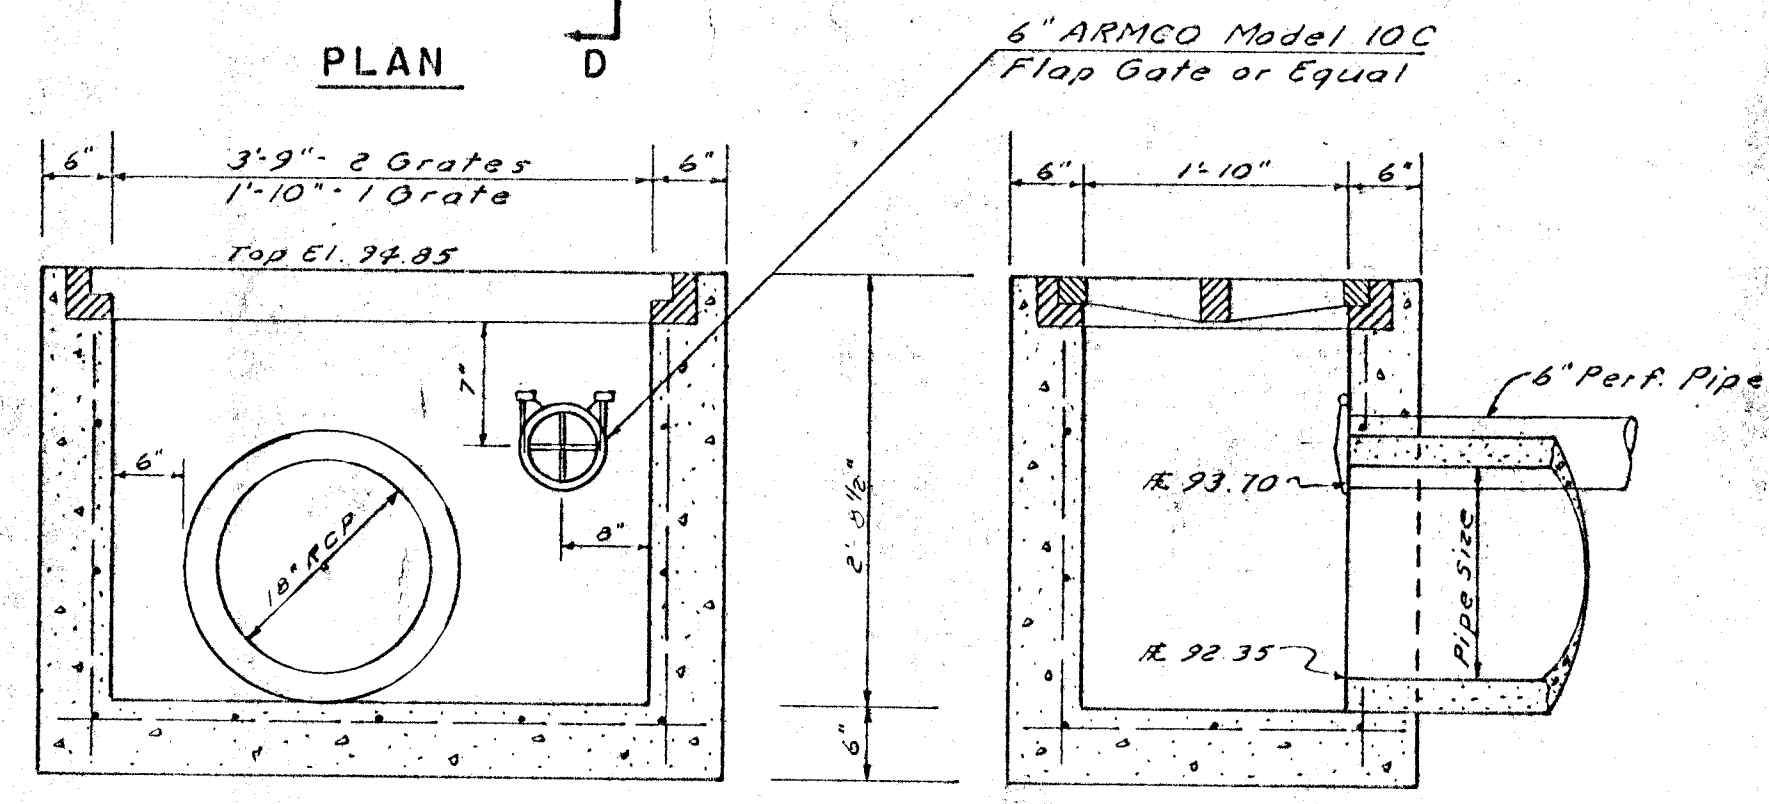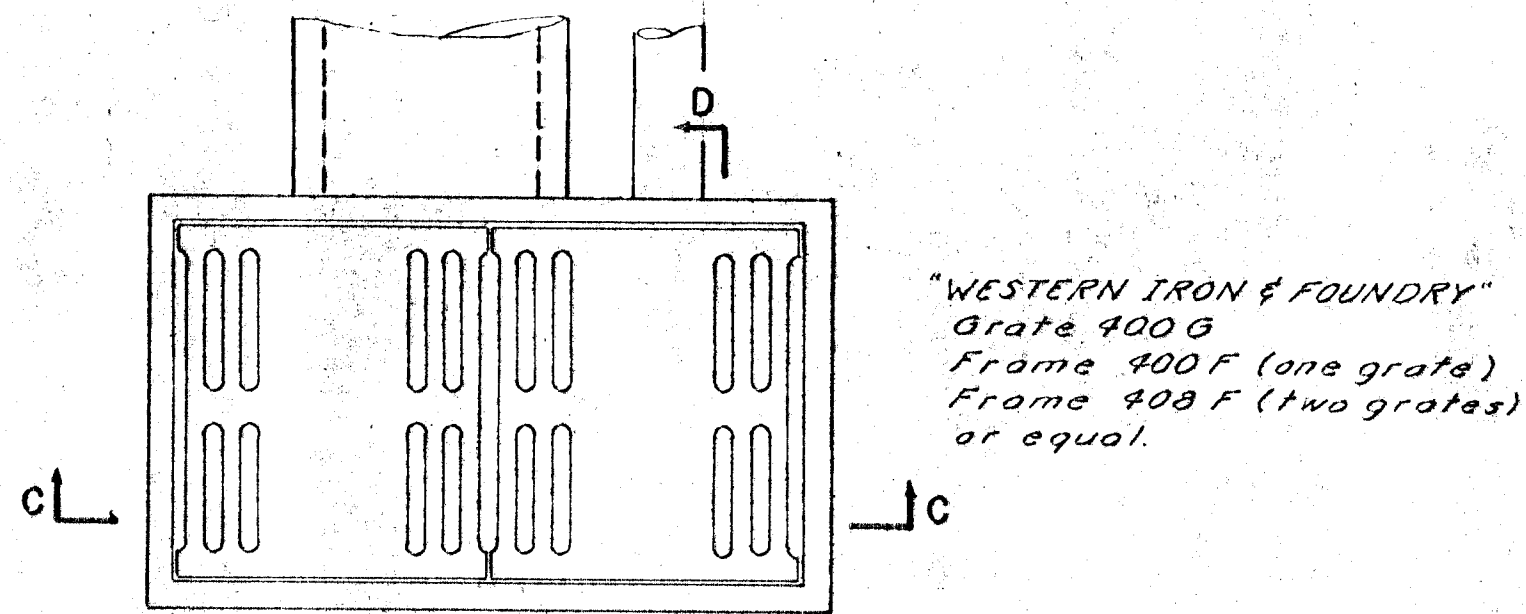

SECTION C-C SECTION D-D

DROP INLET DETAILS

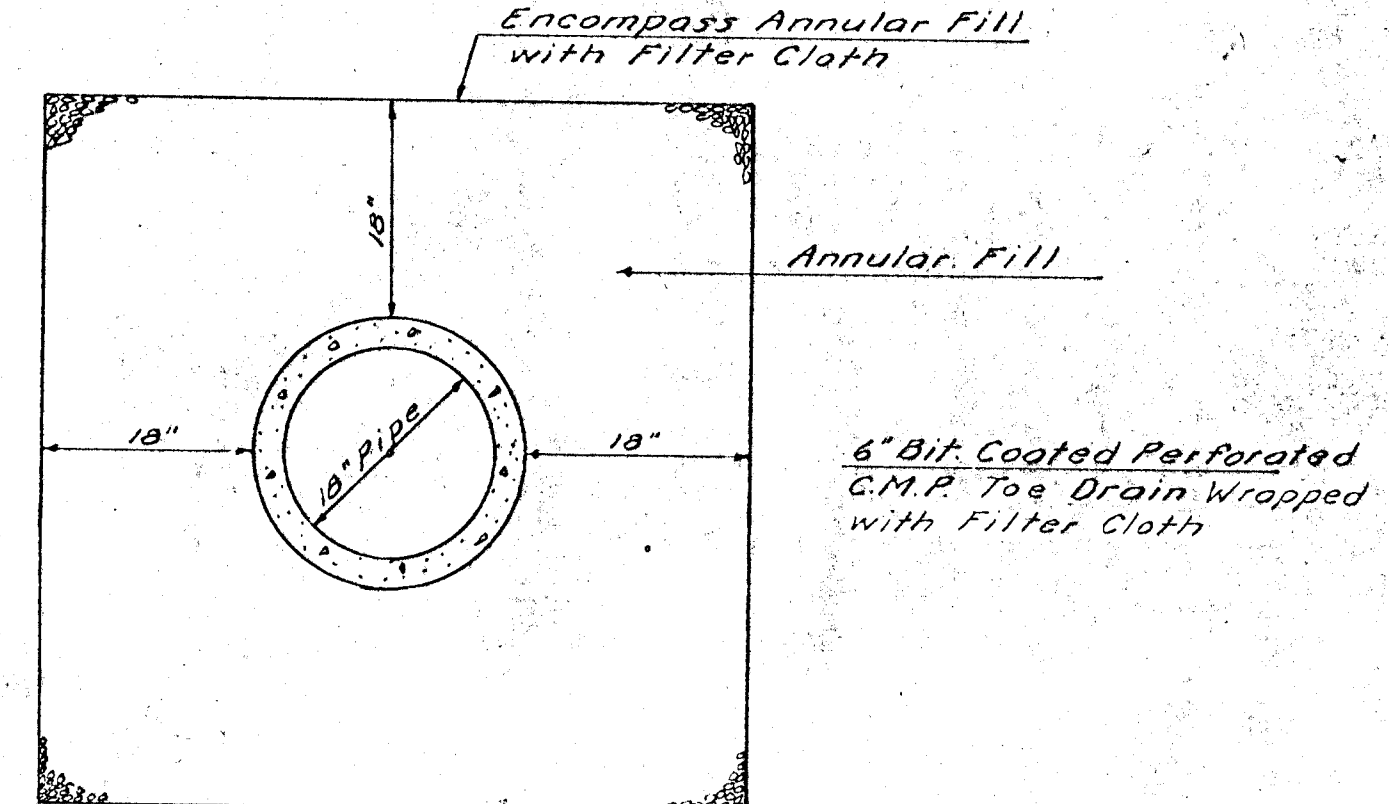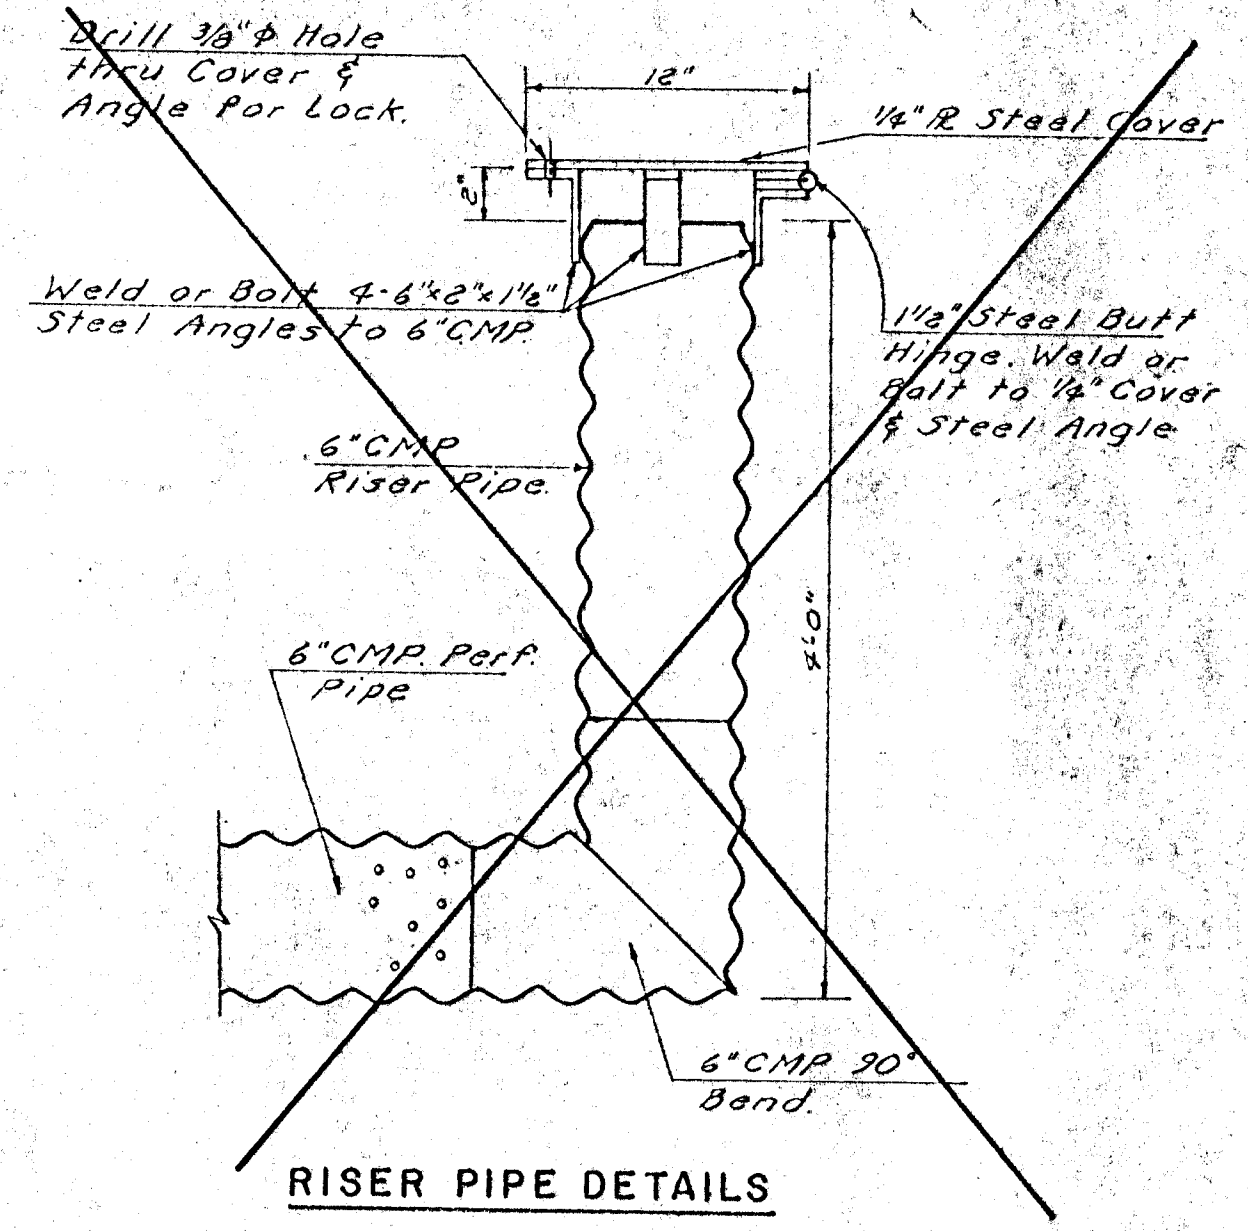

TOE DRAIN & ANNULAR FILL DETAILS

MISC. DRAINAGE DETAILS