


SCALE: HORIZ. 1"=200'
VERT. 1"=10'

Profile 1
Flow Discharge = 3500.00 cfs
Computed Water Surface = 1317.98 ft

Profile 2
Flow Discharge = 3500.00 cfs
Computed Water Surface = 1318.50 ft

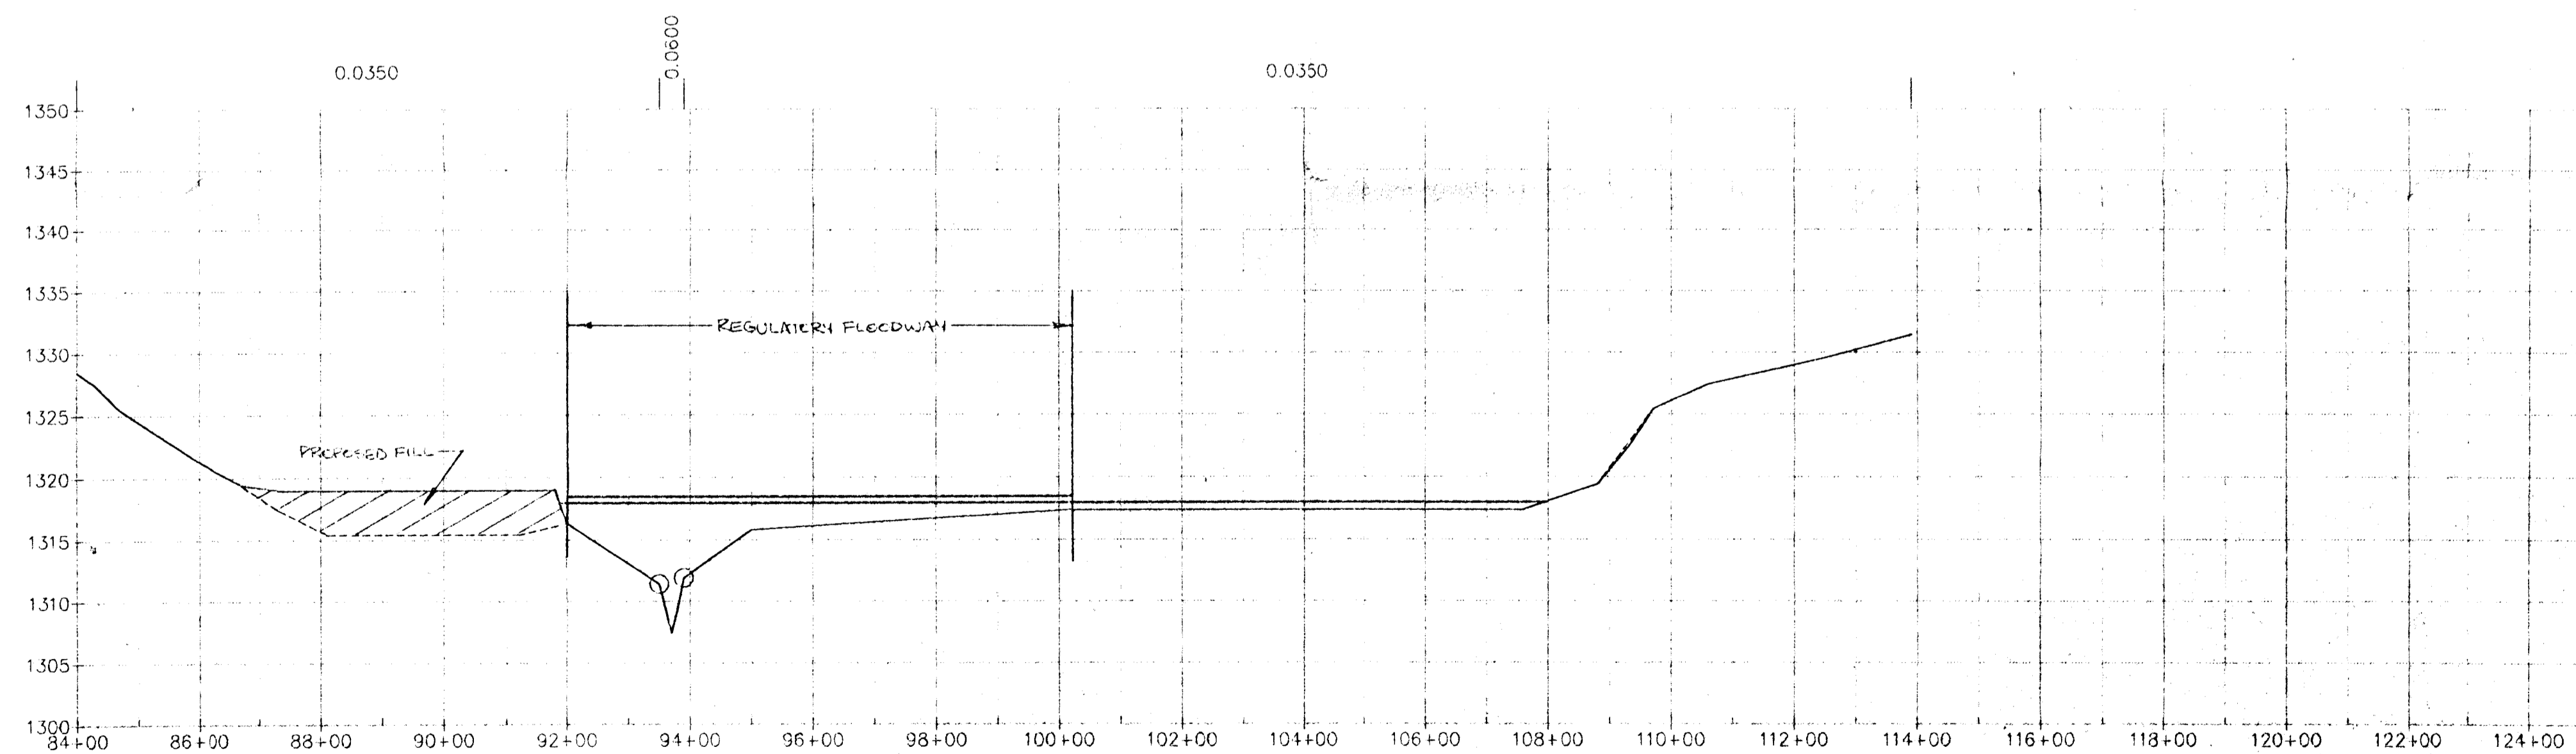

SCALE: HORIZ. 1"=200'
VERT. 1"=10'

0.2
NEW CROSS SECTION LOCATED BETWEEN SECTION A AND SECTION B

Profile 1
Flow Discharge = 3500.00 cfs
Computed Water Surface = 1317.98 ft

Profile 2
Flow Discharge = 3500.00 cfs
Computed Water Surface = 1318.50 ft