


# CASA BELLA ADDITION

Wichita, Sedgwick County, Kansas  
SUBDIVISION GRADING PLAN

BENCHMARK: SRB BRASS DISC 55.45' E. & 5.13' S. OF THE  
N.W. COR., SW1/4, SEC. 35, T27S, R2E.  
ELEV.=1348.35 (NGVD) = 160.95 (CITY DATUM)

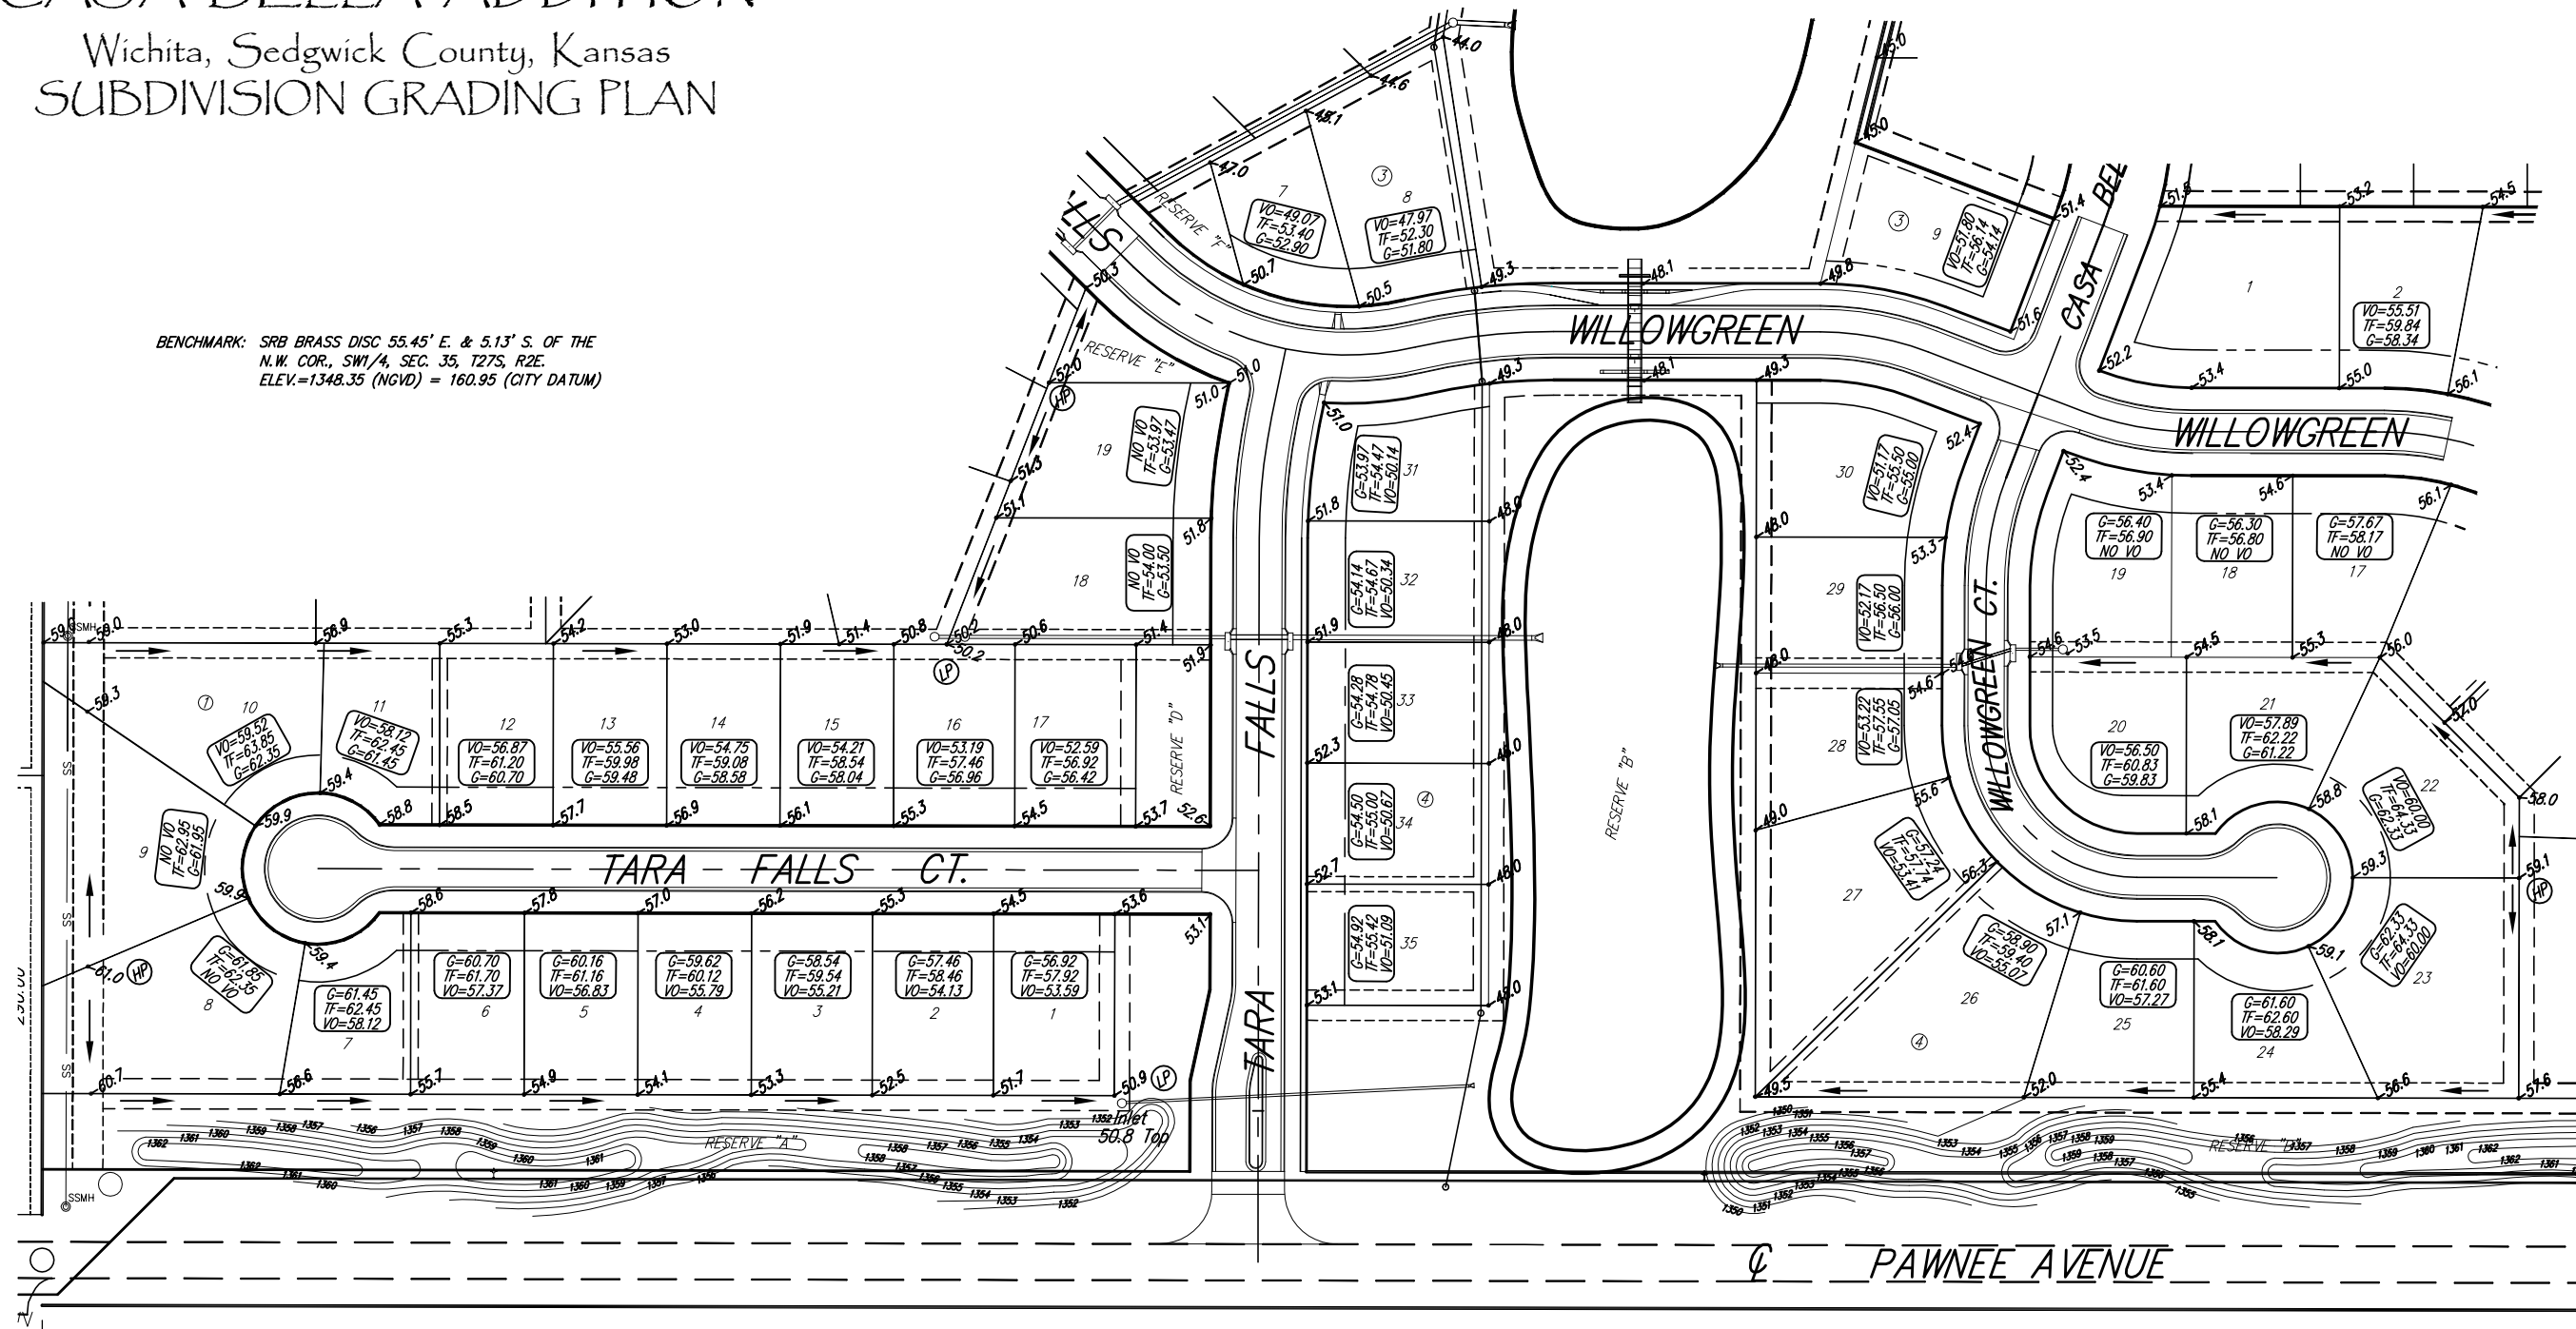

MINIMUM BUILDING PAD ELEVATION FOR LOWEST OPENING INTO STRUCTURES		
BLOCK	LOT NO.	ELEVATION (N.G.V.D.)
1	37, 38, 39, 40, 41, 42, 43	1350.50
3	1, 2, 3, 4, 8, 9	1344.50
4	26, 27, 28, 29, 30, 31, 32, 33, 34, 35	1348.50

TF = TOP OF FOUNDATION  
G = GARAGE FLOOR  
VO = VIEWOUT  
⊙ = OPTIONAL WALKOUT

CASA BELLA  
SUBDIVISION GRADING PLAN  
WICHITA, KANSAS

**Ruggles & Bohm, P.A.**  
Engineering, Surveying, Land Planning

824 North Main  
Wichita, Kansas 67203  
www.rbkansas.com

(316) 264-8008  
(316) 264-4621 fax  
E-mail: info@rbkansas.com

DESIGN	KWL	RB JOB 2779E
DRAWN	MLP	
REVIEW	UTILITY	
DATE	Jan. 29, 2007	
DRAWING FILE	PROJECT NUMBER	