


EIGHTH ADDITION TO CHERRY CREEK HILLS  
(Drainage)

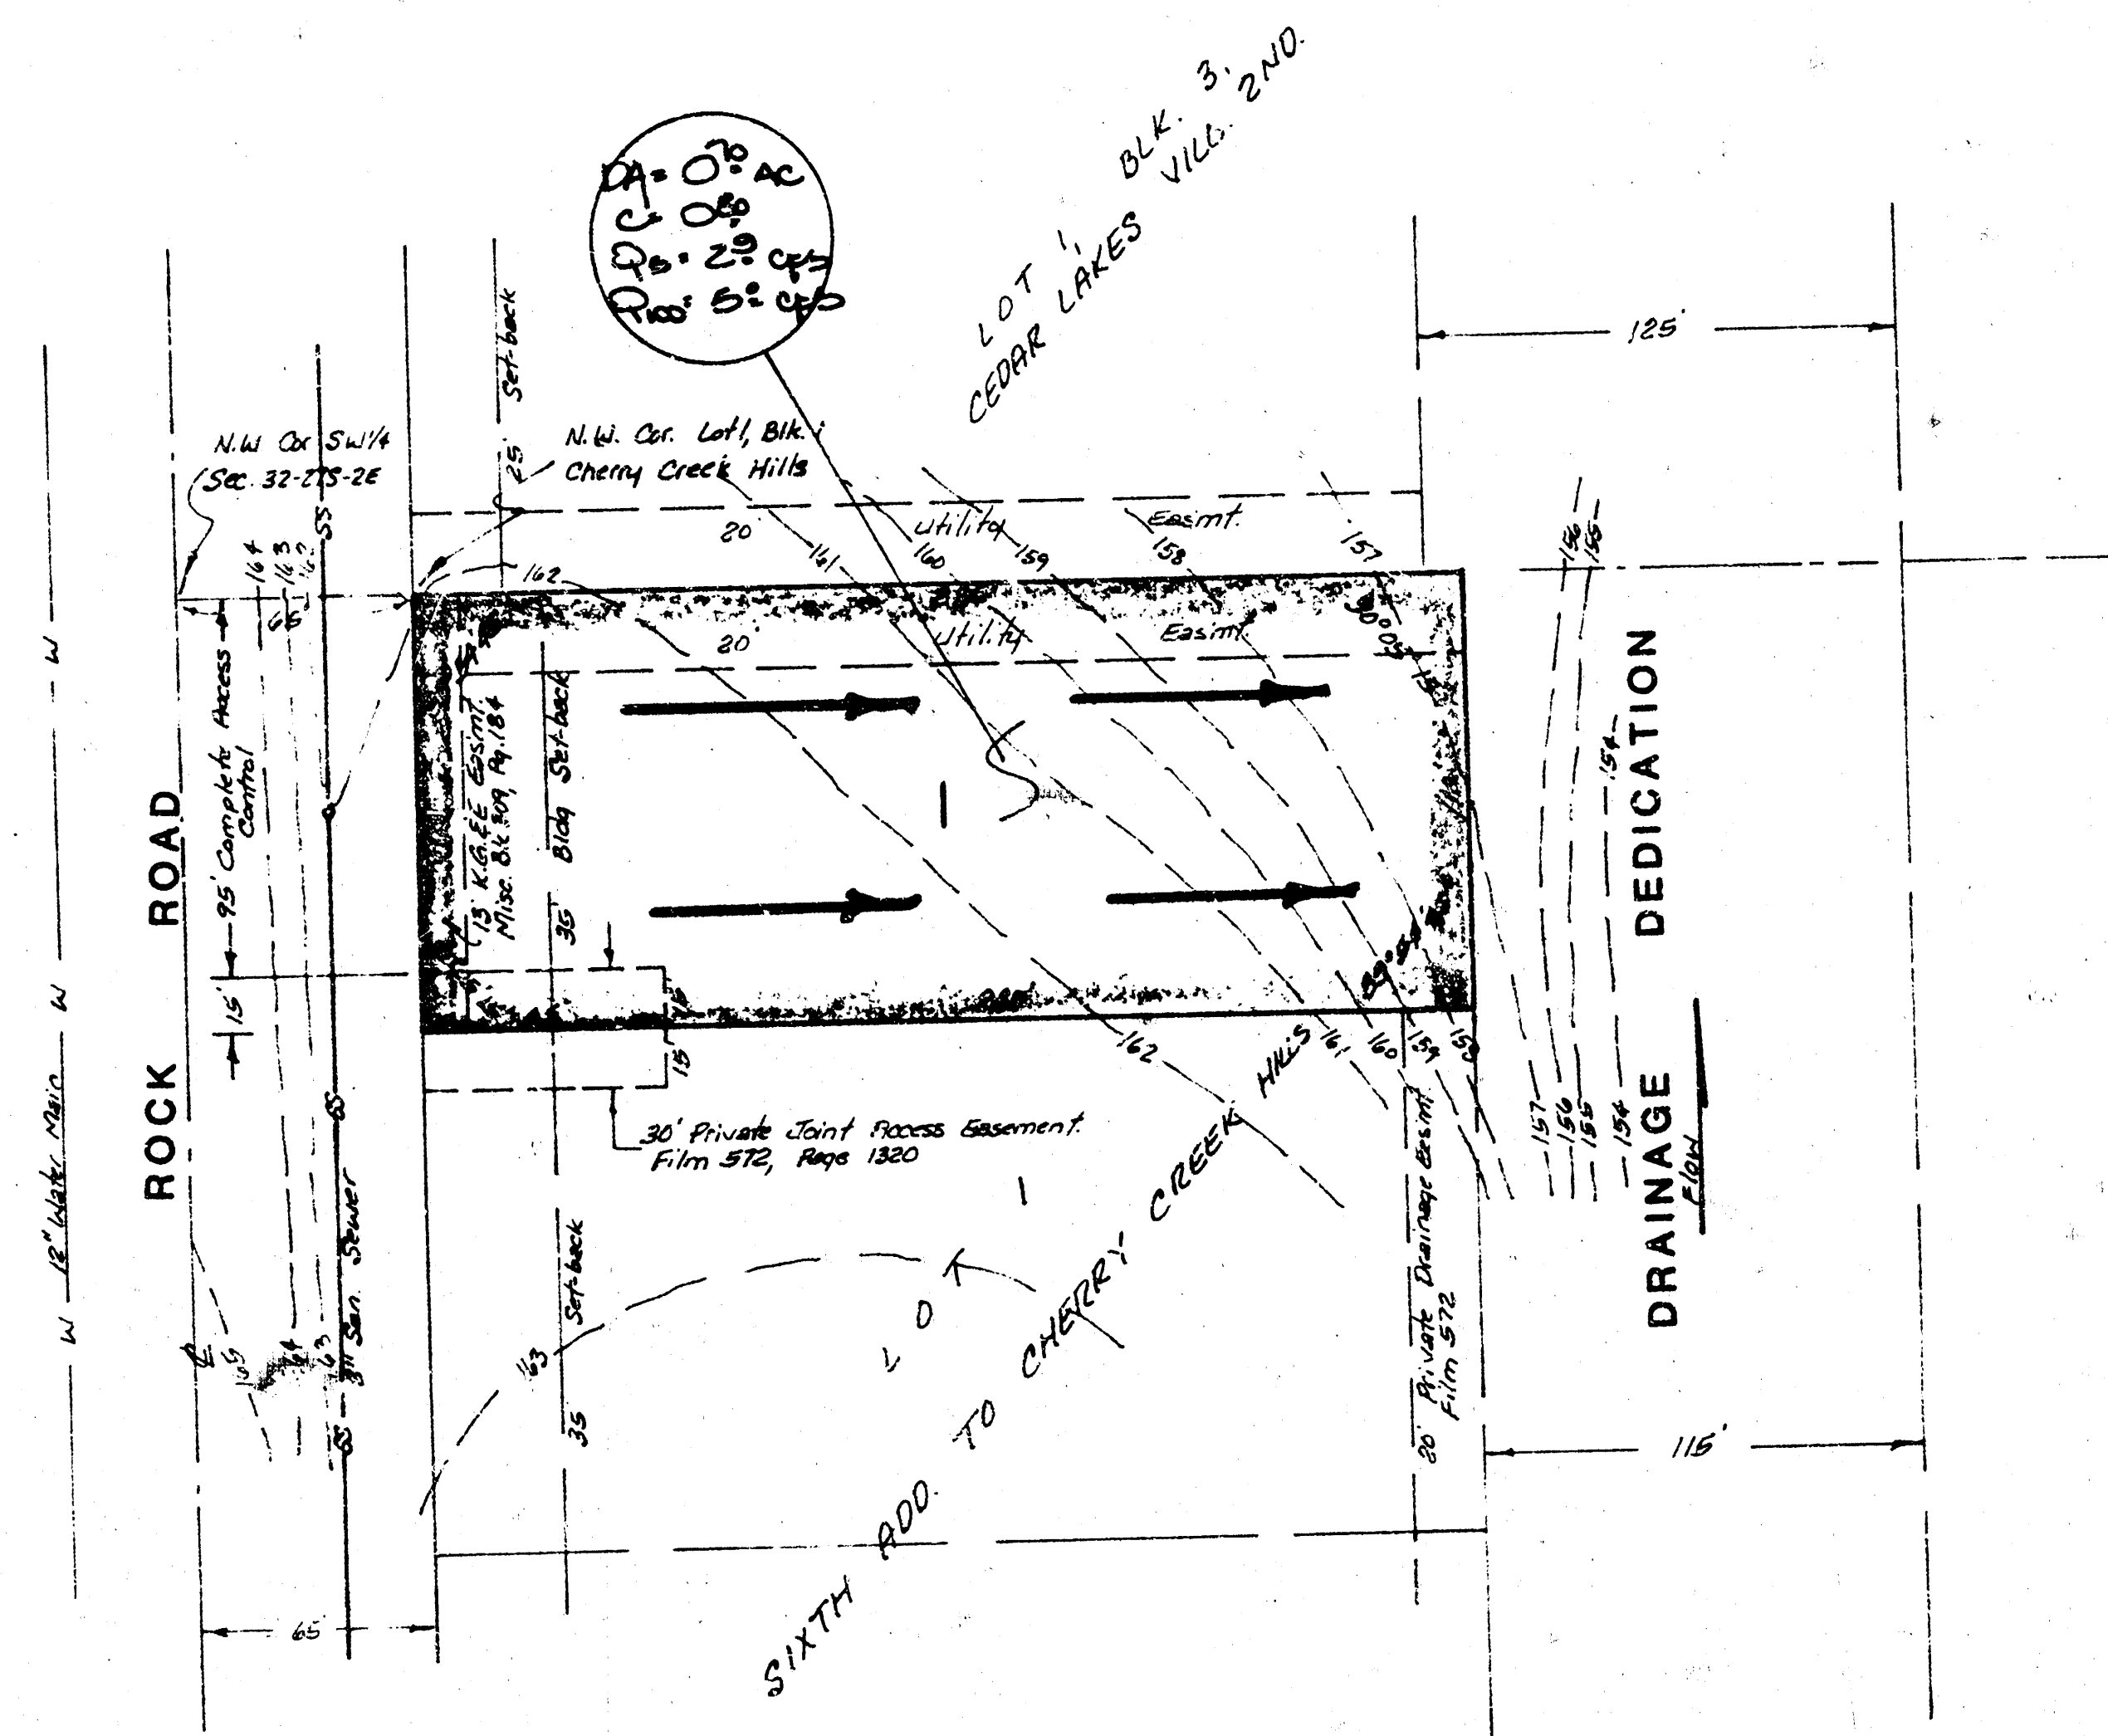

SKETCH PLAT

EIGHTH ADDITION TO  
CHERRY CREEK HILLS

THE NORTH 110 FEET OF LOT 1, BLOCK 1, CHERRY CREEK HILLS  
AN ADDITION TO WICHITA, SEDGWICK COUNTY, KANSAS.

TED R. MILLIGAN D.D.S., P.A.

TED R. MILLIGAN, PRESIDENT

DRAINAGE PLAN

NOTE - The lot will be developed for commercial development. Lot will drain by the drainage ditch and either discharge by flume or pipe into the ditch. A private drainage easement exists to the south for the lots in 10th addn to Cherry Creek Hills.

BAUGHMAN COMPANY, P.A.  
SURVEYING & ENGINEERING  
316-282-7271 • 330 LAURA • WICHITA, KANSAS 67211

24 AUG 1982