




**DRAINAGE PLAN
PRELIMINARY PLAT
COTTAGE GARDENS**

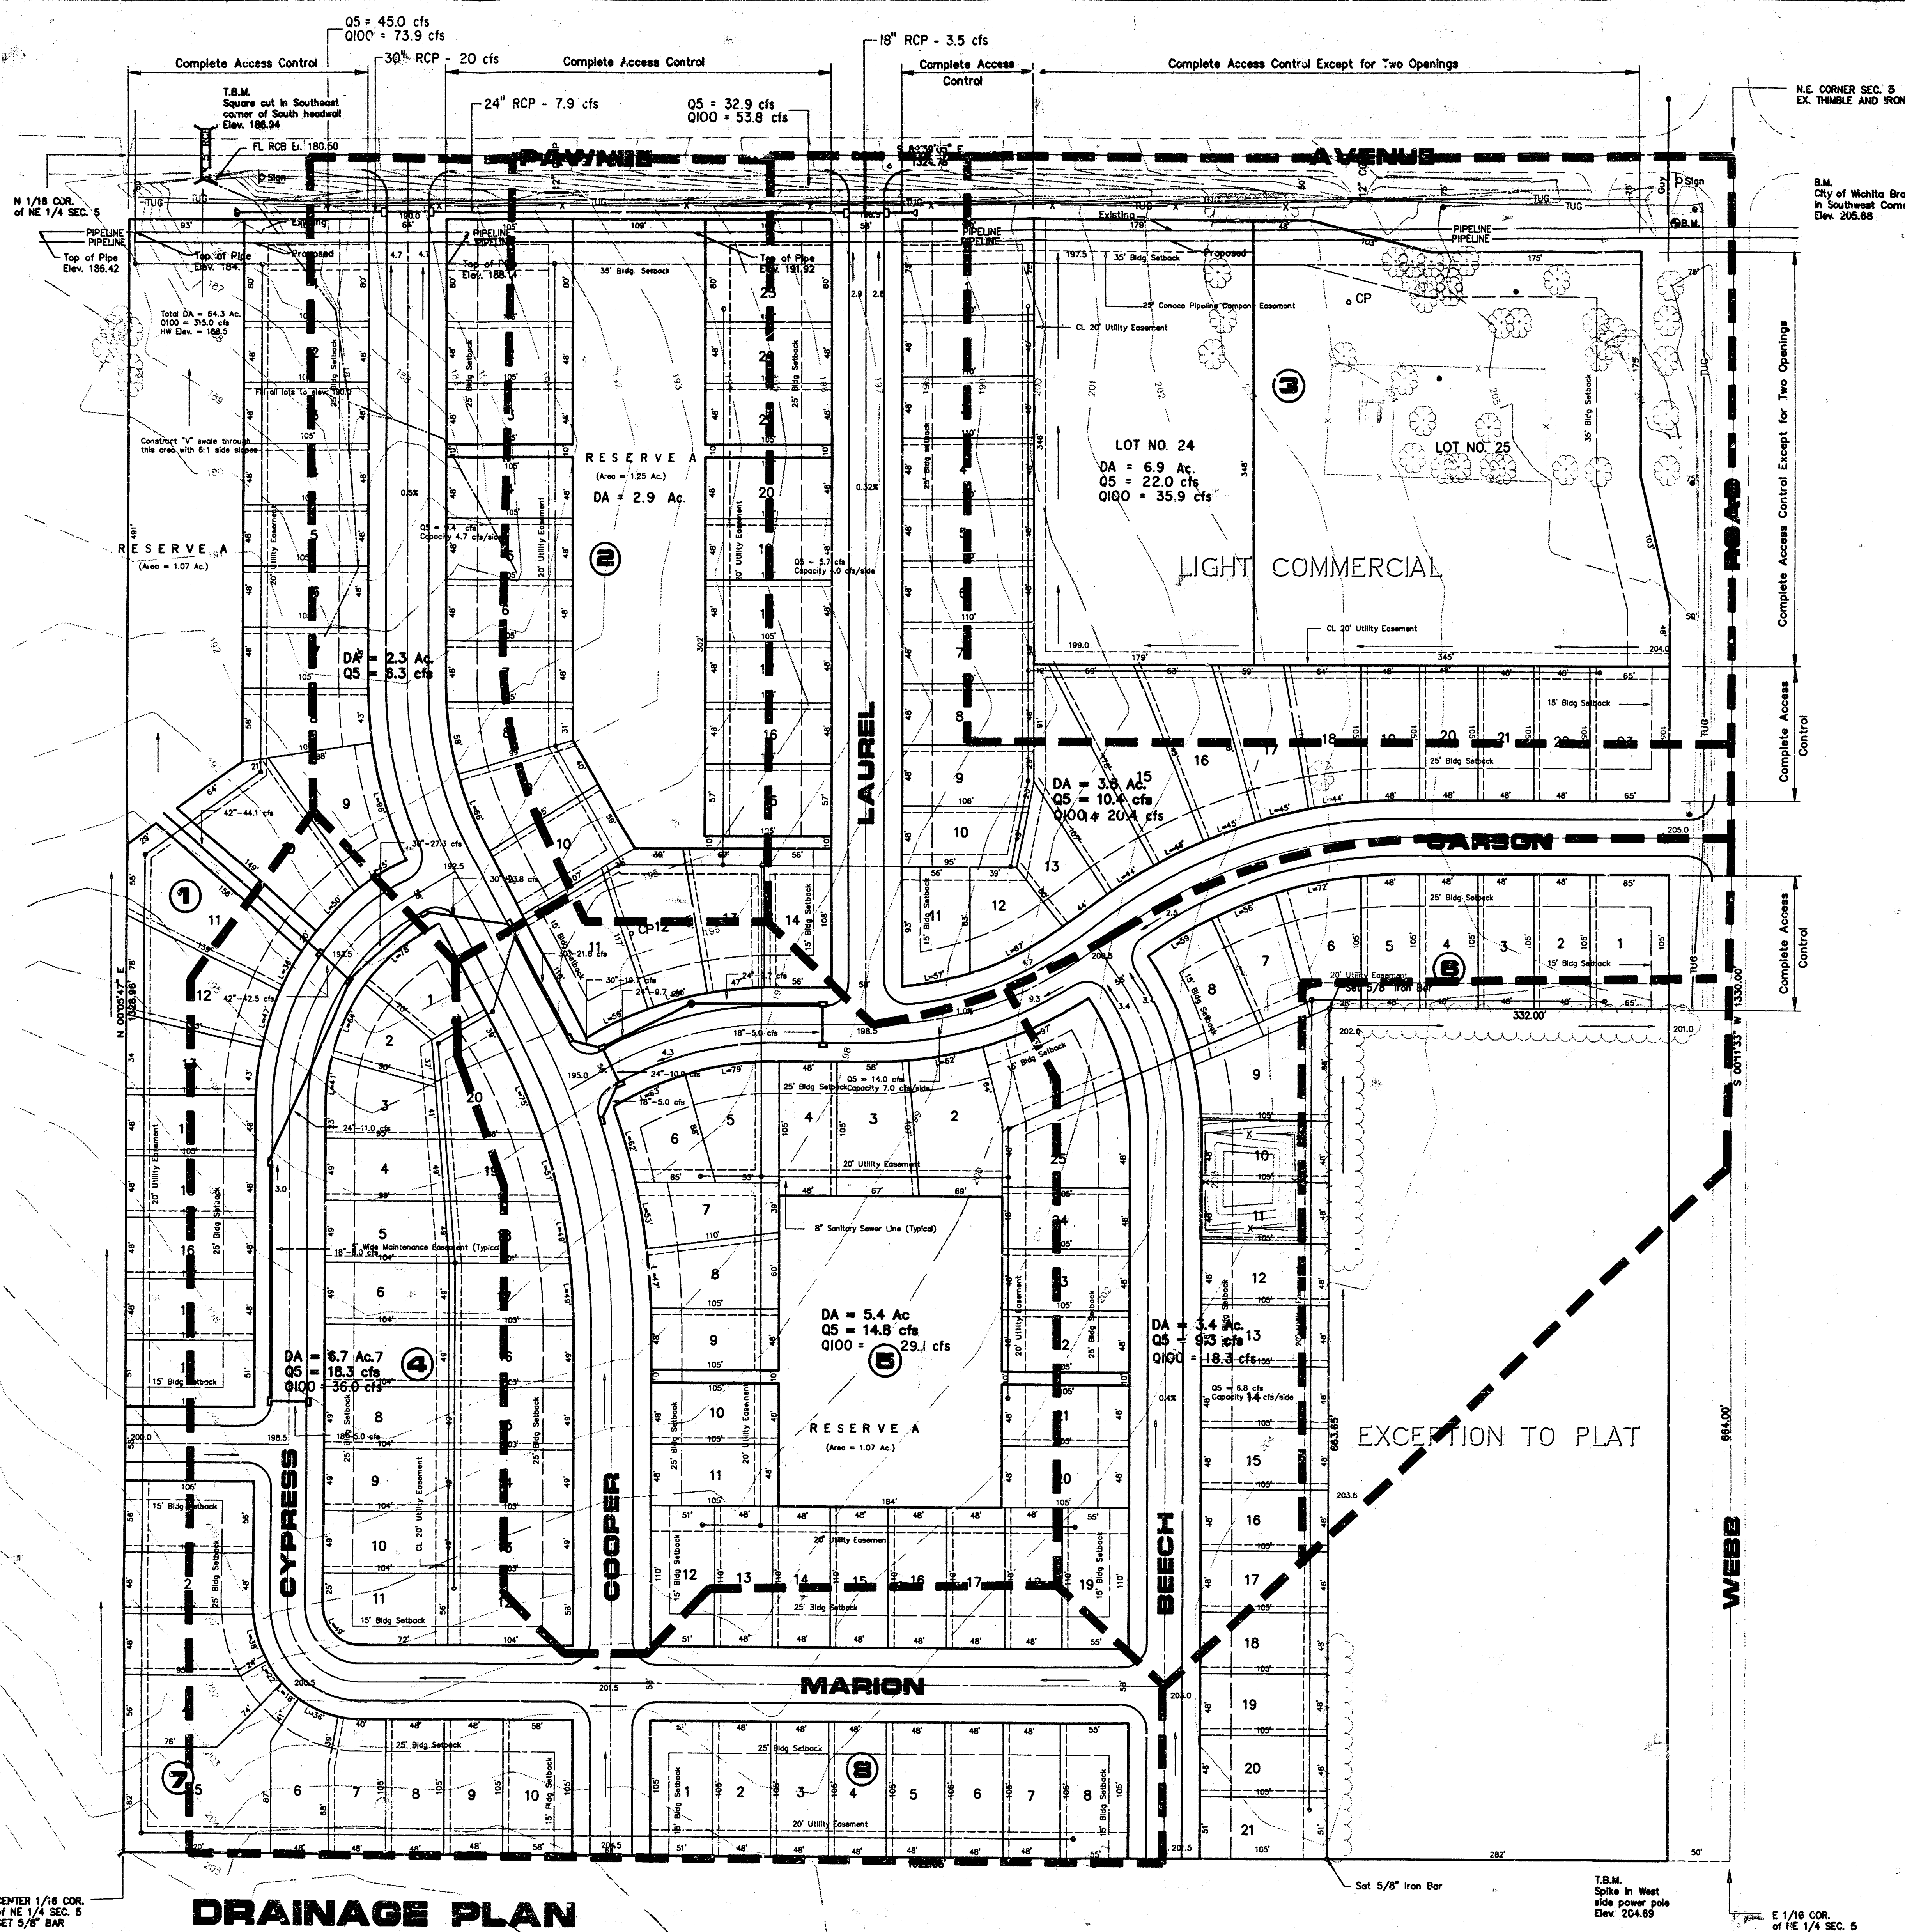