
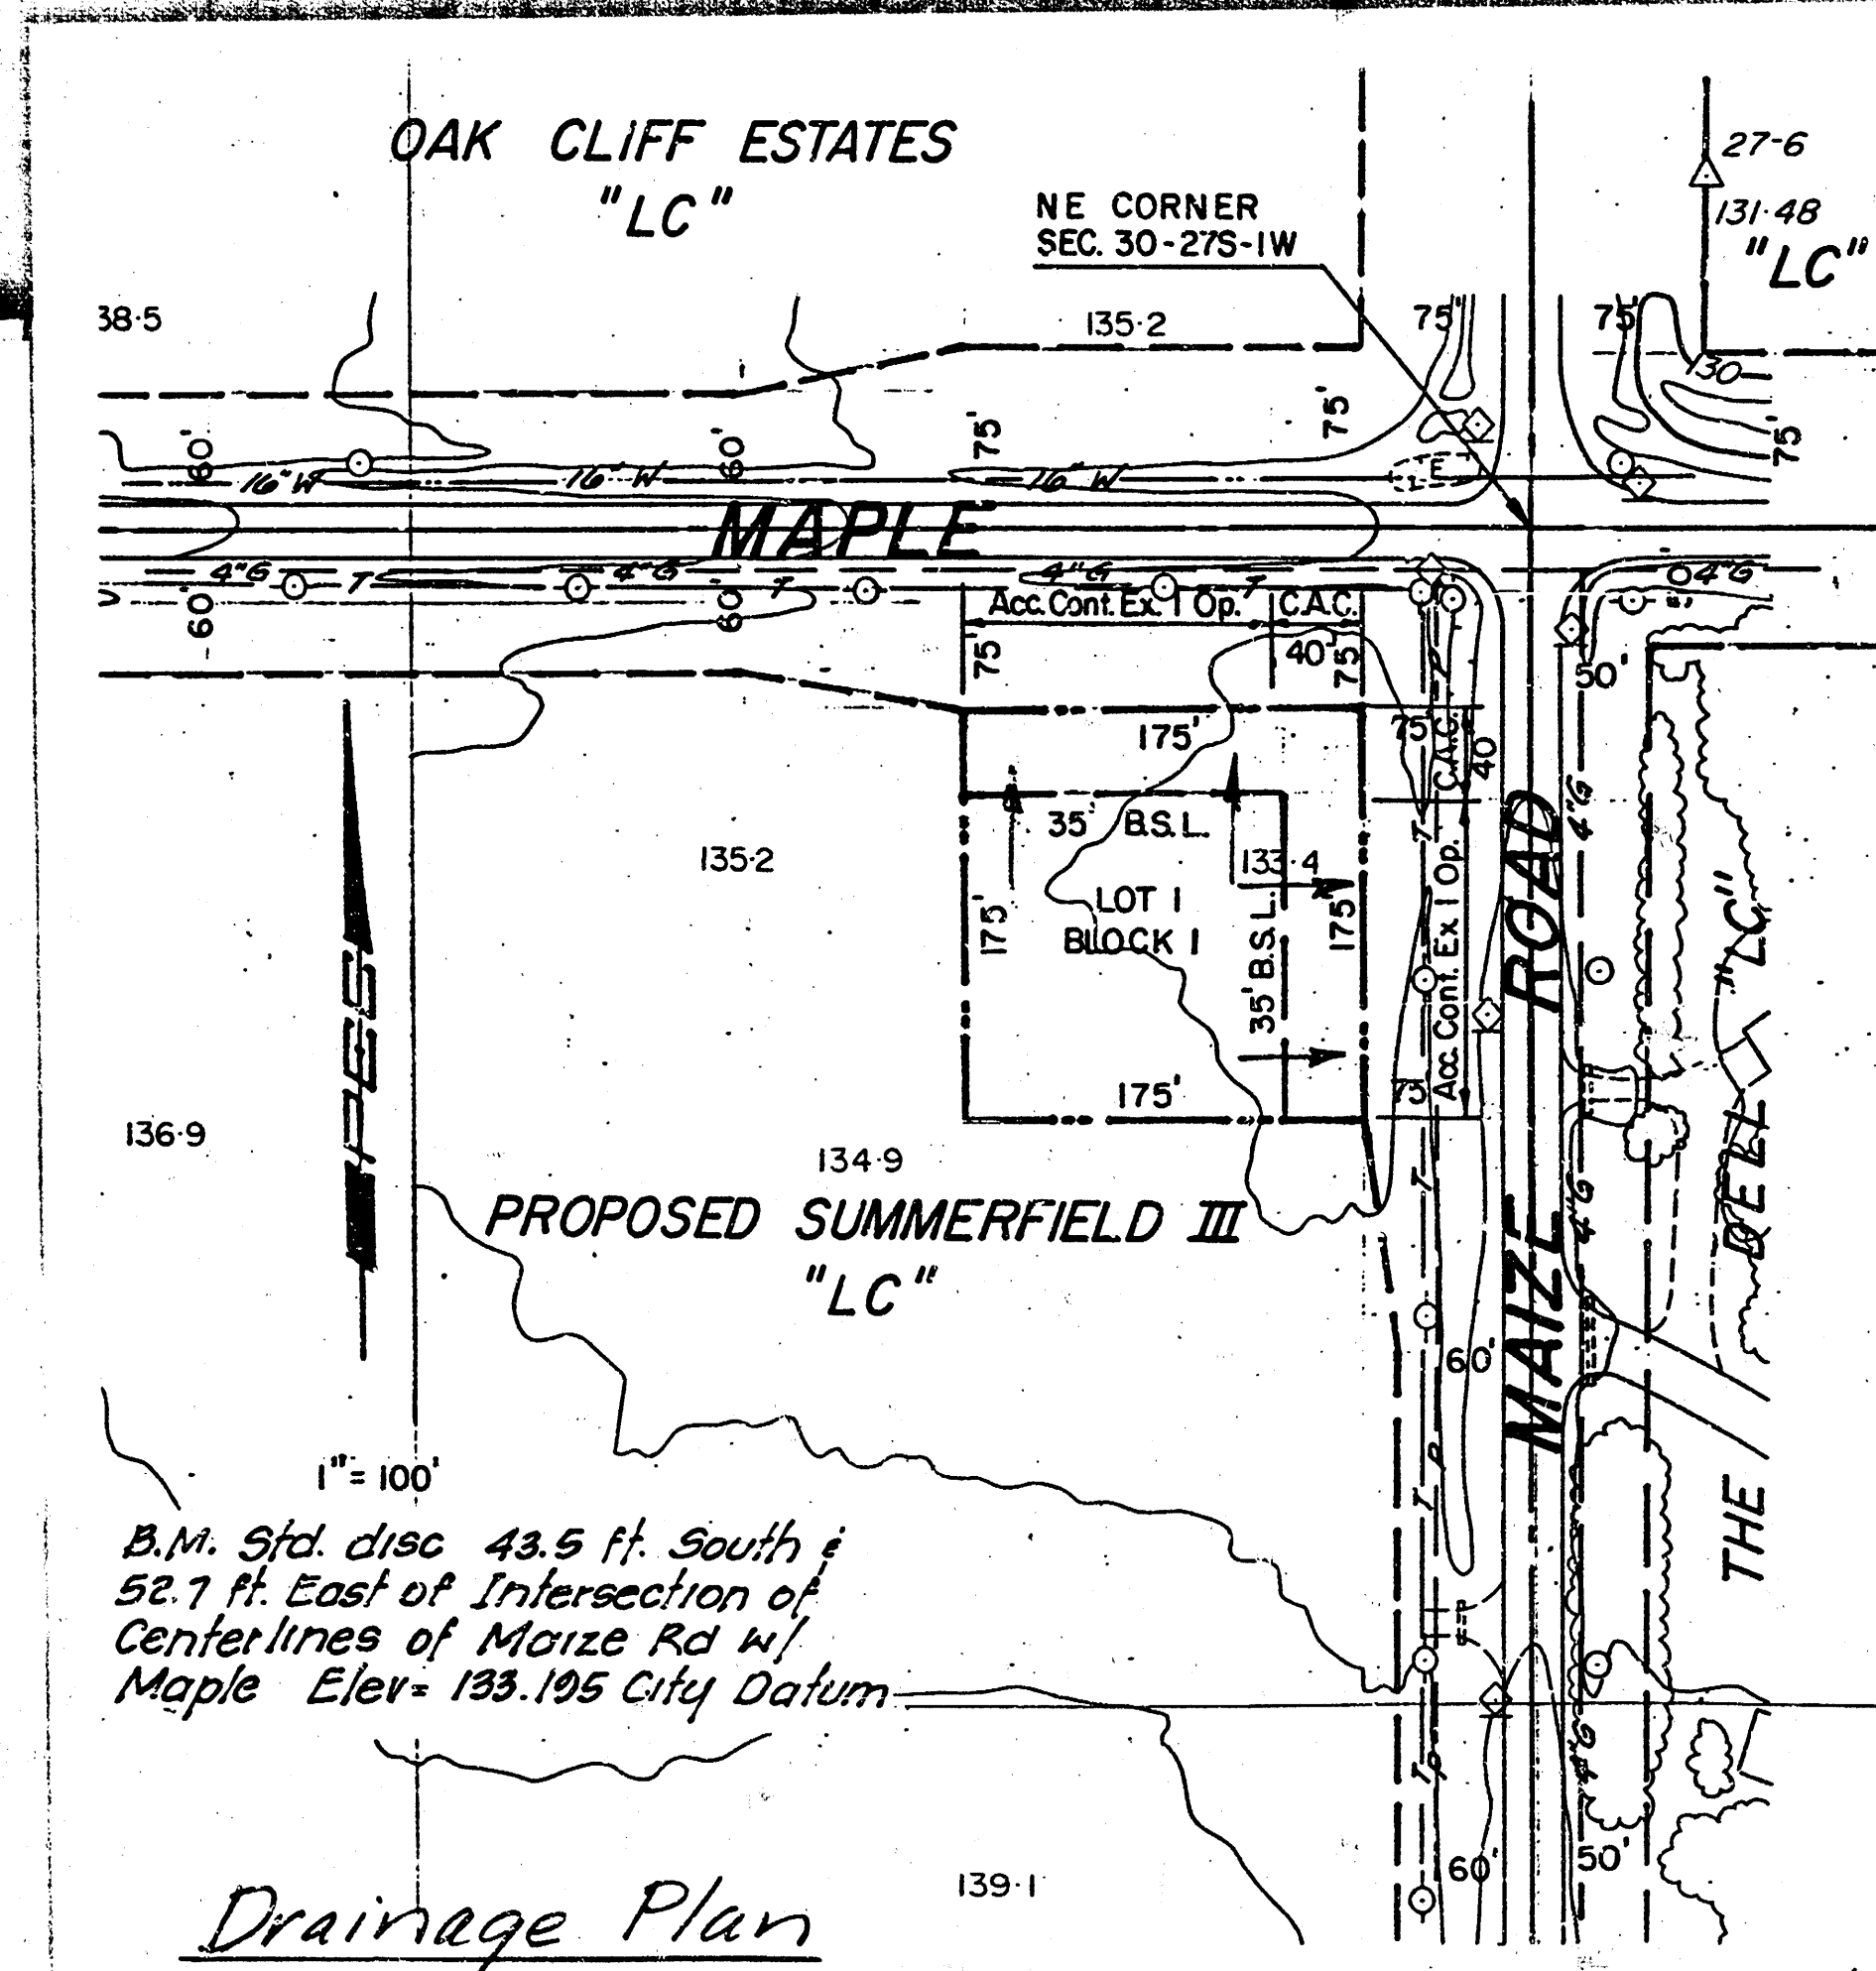


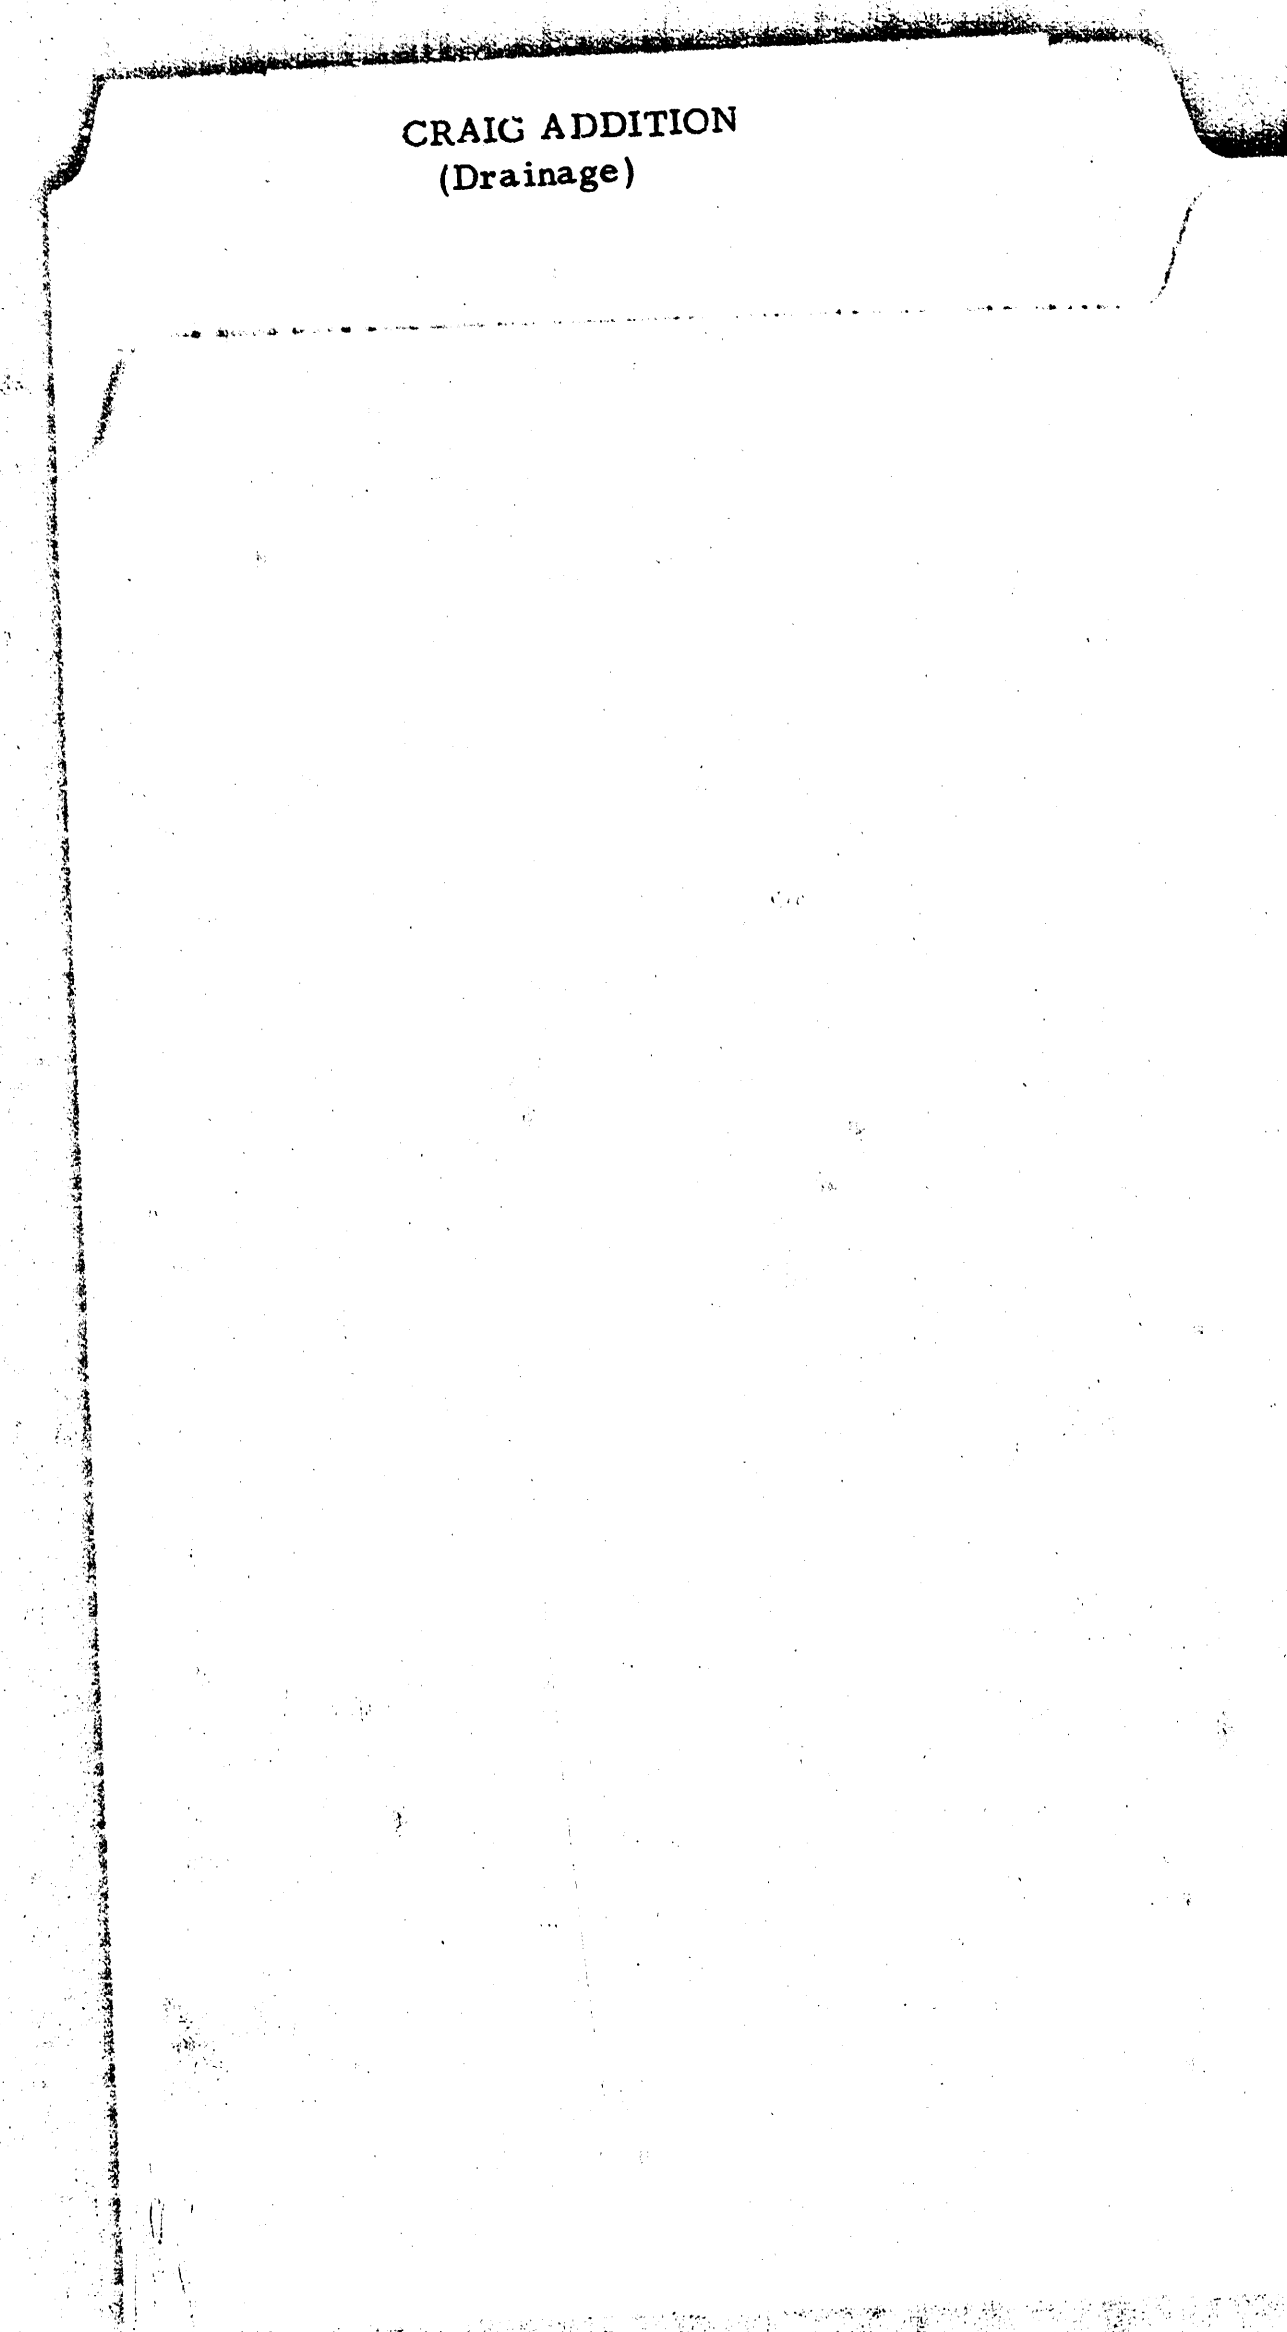

Drainage Plan
 SKETCH PLAT
CRAIG ADDITION
 OWNER • THOMAS A. CRAIG
 736 EDGEWATER WICHITA, KS. 67230
 ENGINEER • PROFESSIONAL ENGINEERING CONSULTANTS, P.A.
 1440 E. ENGLISH WICHITA, KS. 67211

Lot 1 shall be graded to drain to the streets via drives and/or flumes.

FILMED FROM THE BEST AVAILABLE COPY