

# DRAINAGE PLAN

## PURSLEY ADDITION



### WICHITA, SEDGWICK COUNTY, KANSAS

**OWNERS:**

Richard E. Pursley  
 Georgia A. Pursley

**Legal Description:**

A tract beginning at a point on the Section Line between Sec. 4 and Sec. 5, Twp. 28-S., R-1-E of the 6th P.M., Sedgwick County, Kansas, 872.5 feet north of the S.W. Corner of the SW 1/4 of Sec. 4; thence east, parallel with the South Line of said SW 1/4, 59 feet; thence north, parallel with the Section Line between said Sec. 4 and Sec. 5, 93 feet; thence west, parallel with the South Line of said SW 1/4 of Sec. 4, and the SE 1/4 of said Sec. 5, 166.6 feet more or less to the Easterly right-of-way of U.S. 81 Highway; thence southeasterly, along said right-of-way to a point 872.5 feet north of the South Line of said SE 1/4 of Sec. 5; thence east, 91.4 feet more or less to beginning, except the south 10 feet of the east 59 feet thereof, dedicated for roadway purposes.

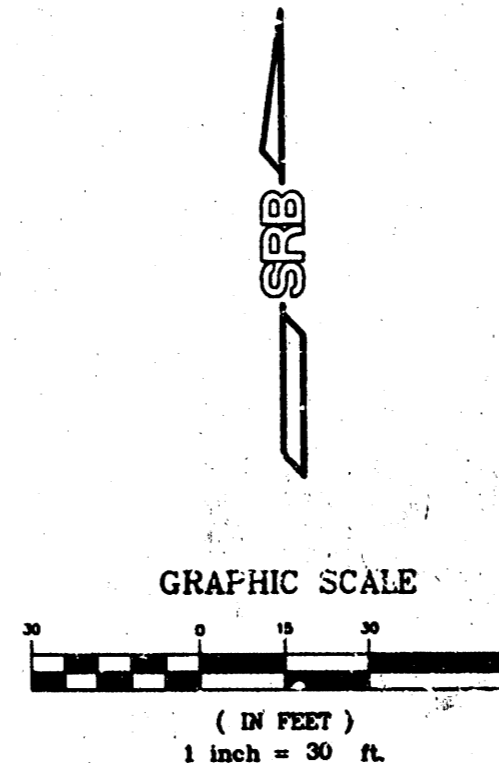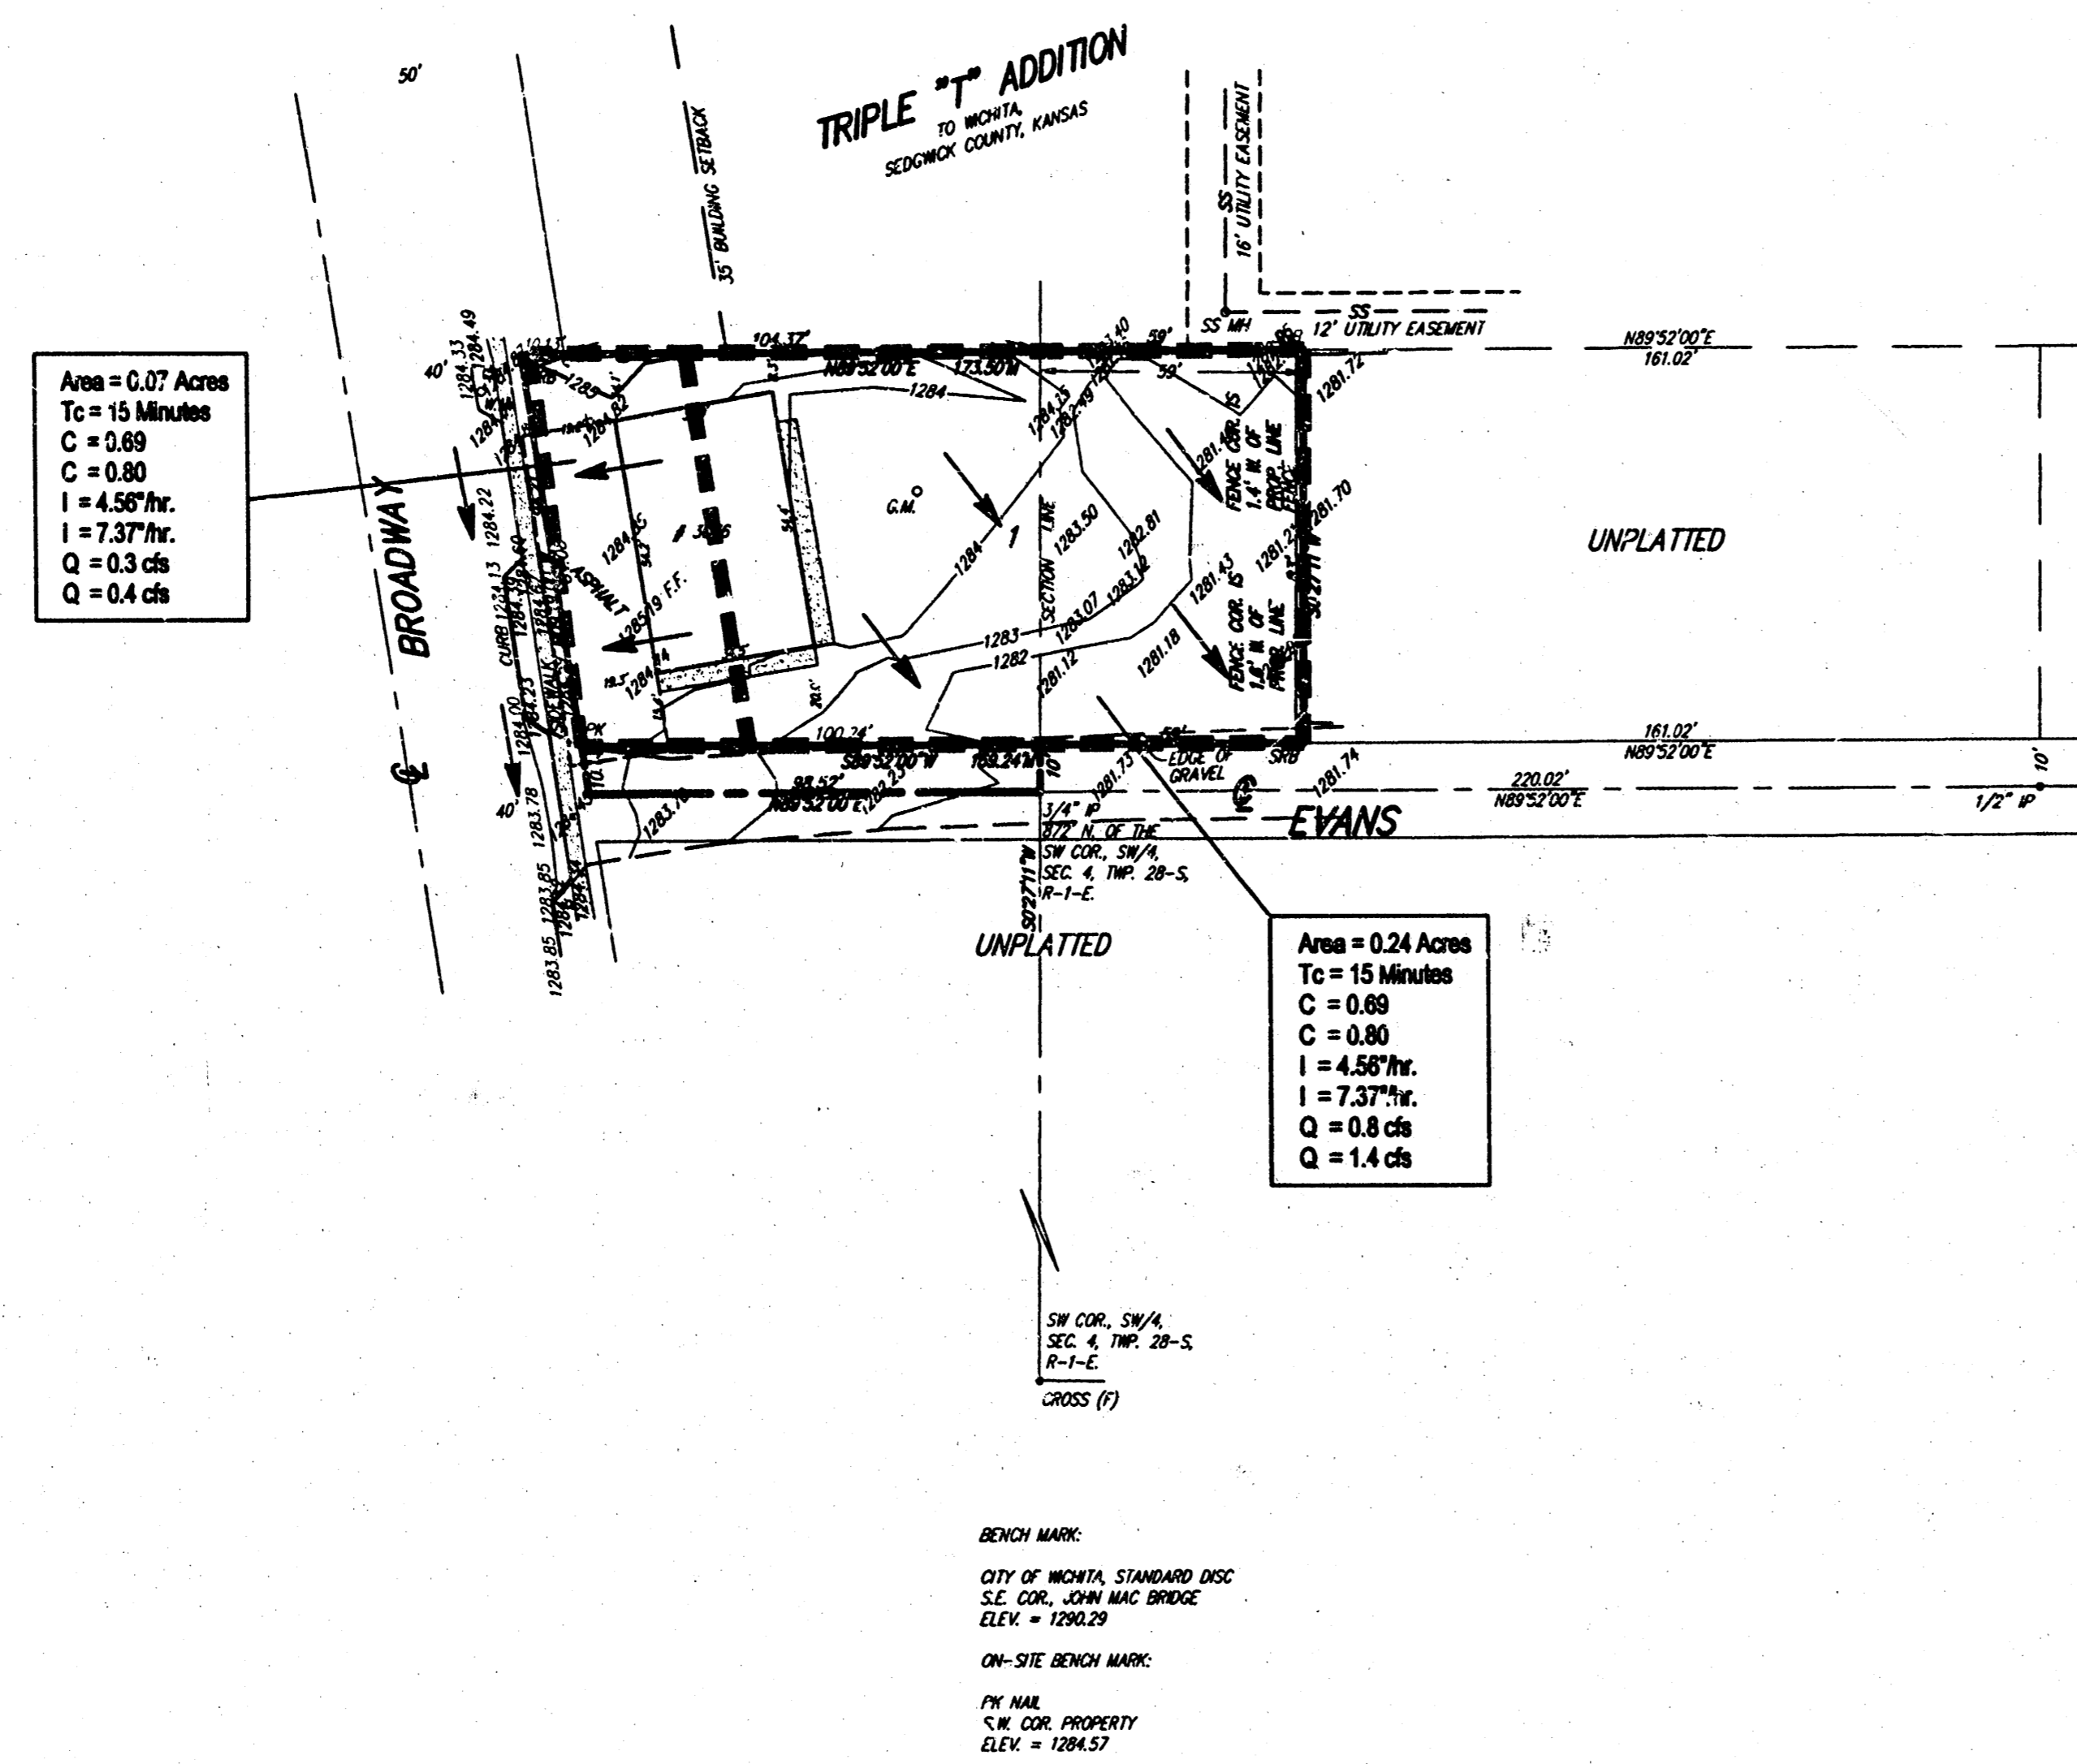

SURVEY MARKER LEGEND		LEGEND	
SRB	1/2" REBAR W/20# CAP	GM	GAS METER
PN	PN NAIL	WM	WATER METER
RP	RIPN PIPE	FE	FINISHED FLOOR ELEVATION
CROSS	CHEELED CROSS	PP	POWER POLE
		HL	HIGH LINE POLE
		DI	DIT ANCHOR
		SN	SNAIL
		SS M.H.	SANITARY SENSE MANHOLE

<b>DRAINAGE PLAN</b>		SHEET 1
<b>PURSLEY ADDITION</b>		
SRB 524 NORTH MAIN WICHITA, KANSAS 67203 SAVOY, RUGGLES & BOHM, P.A. ENGINEERING & SURVEYING		PROJECT NUMBER
DESIGN C. Bohm	DATE 4-8-88	