


SEDONA
(Drainage)



DRAINAGE CONCEPT AND
LOCATION SKETCH FOR PROPOSED
"SEDONA ADDITION".
WICHITA, SEDGWICK COUNTY, KANSAS

VICINITY MAP

PART OF SEC. 5,
T26N, R12E

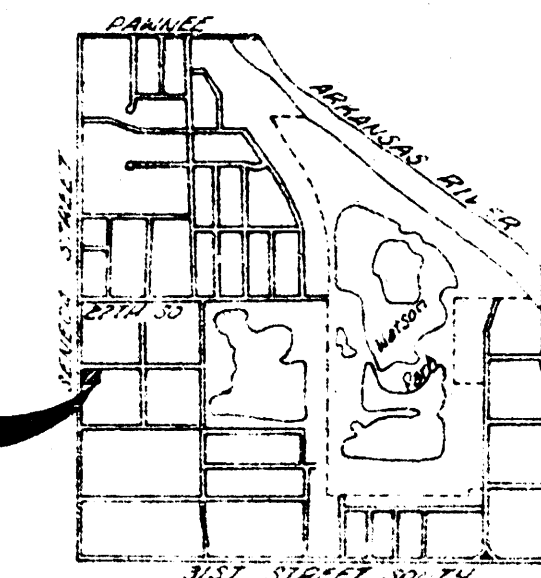

Proposed Addition to
Section 5, T26N, R12E,
Wichita, Sedgwick County,
Kansas

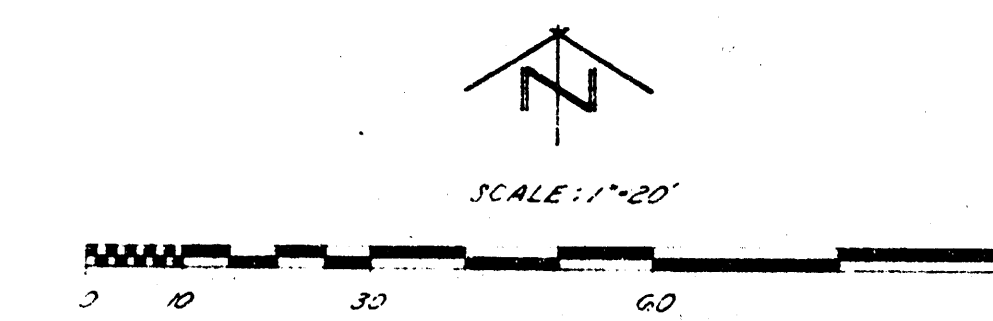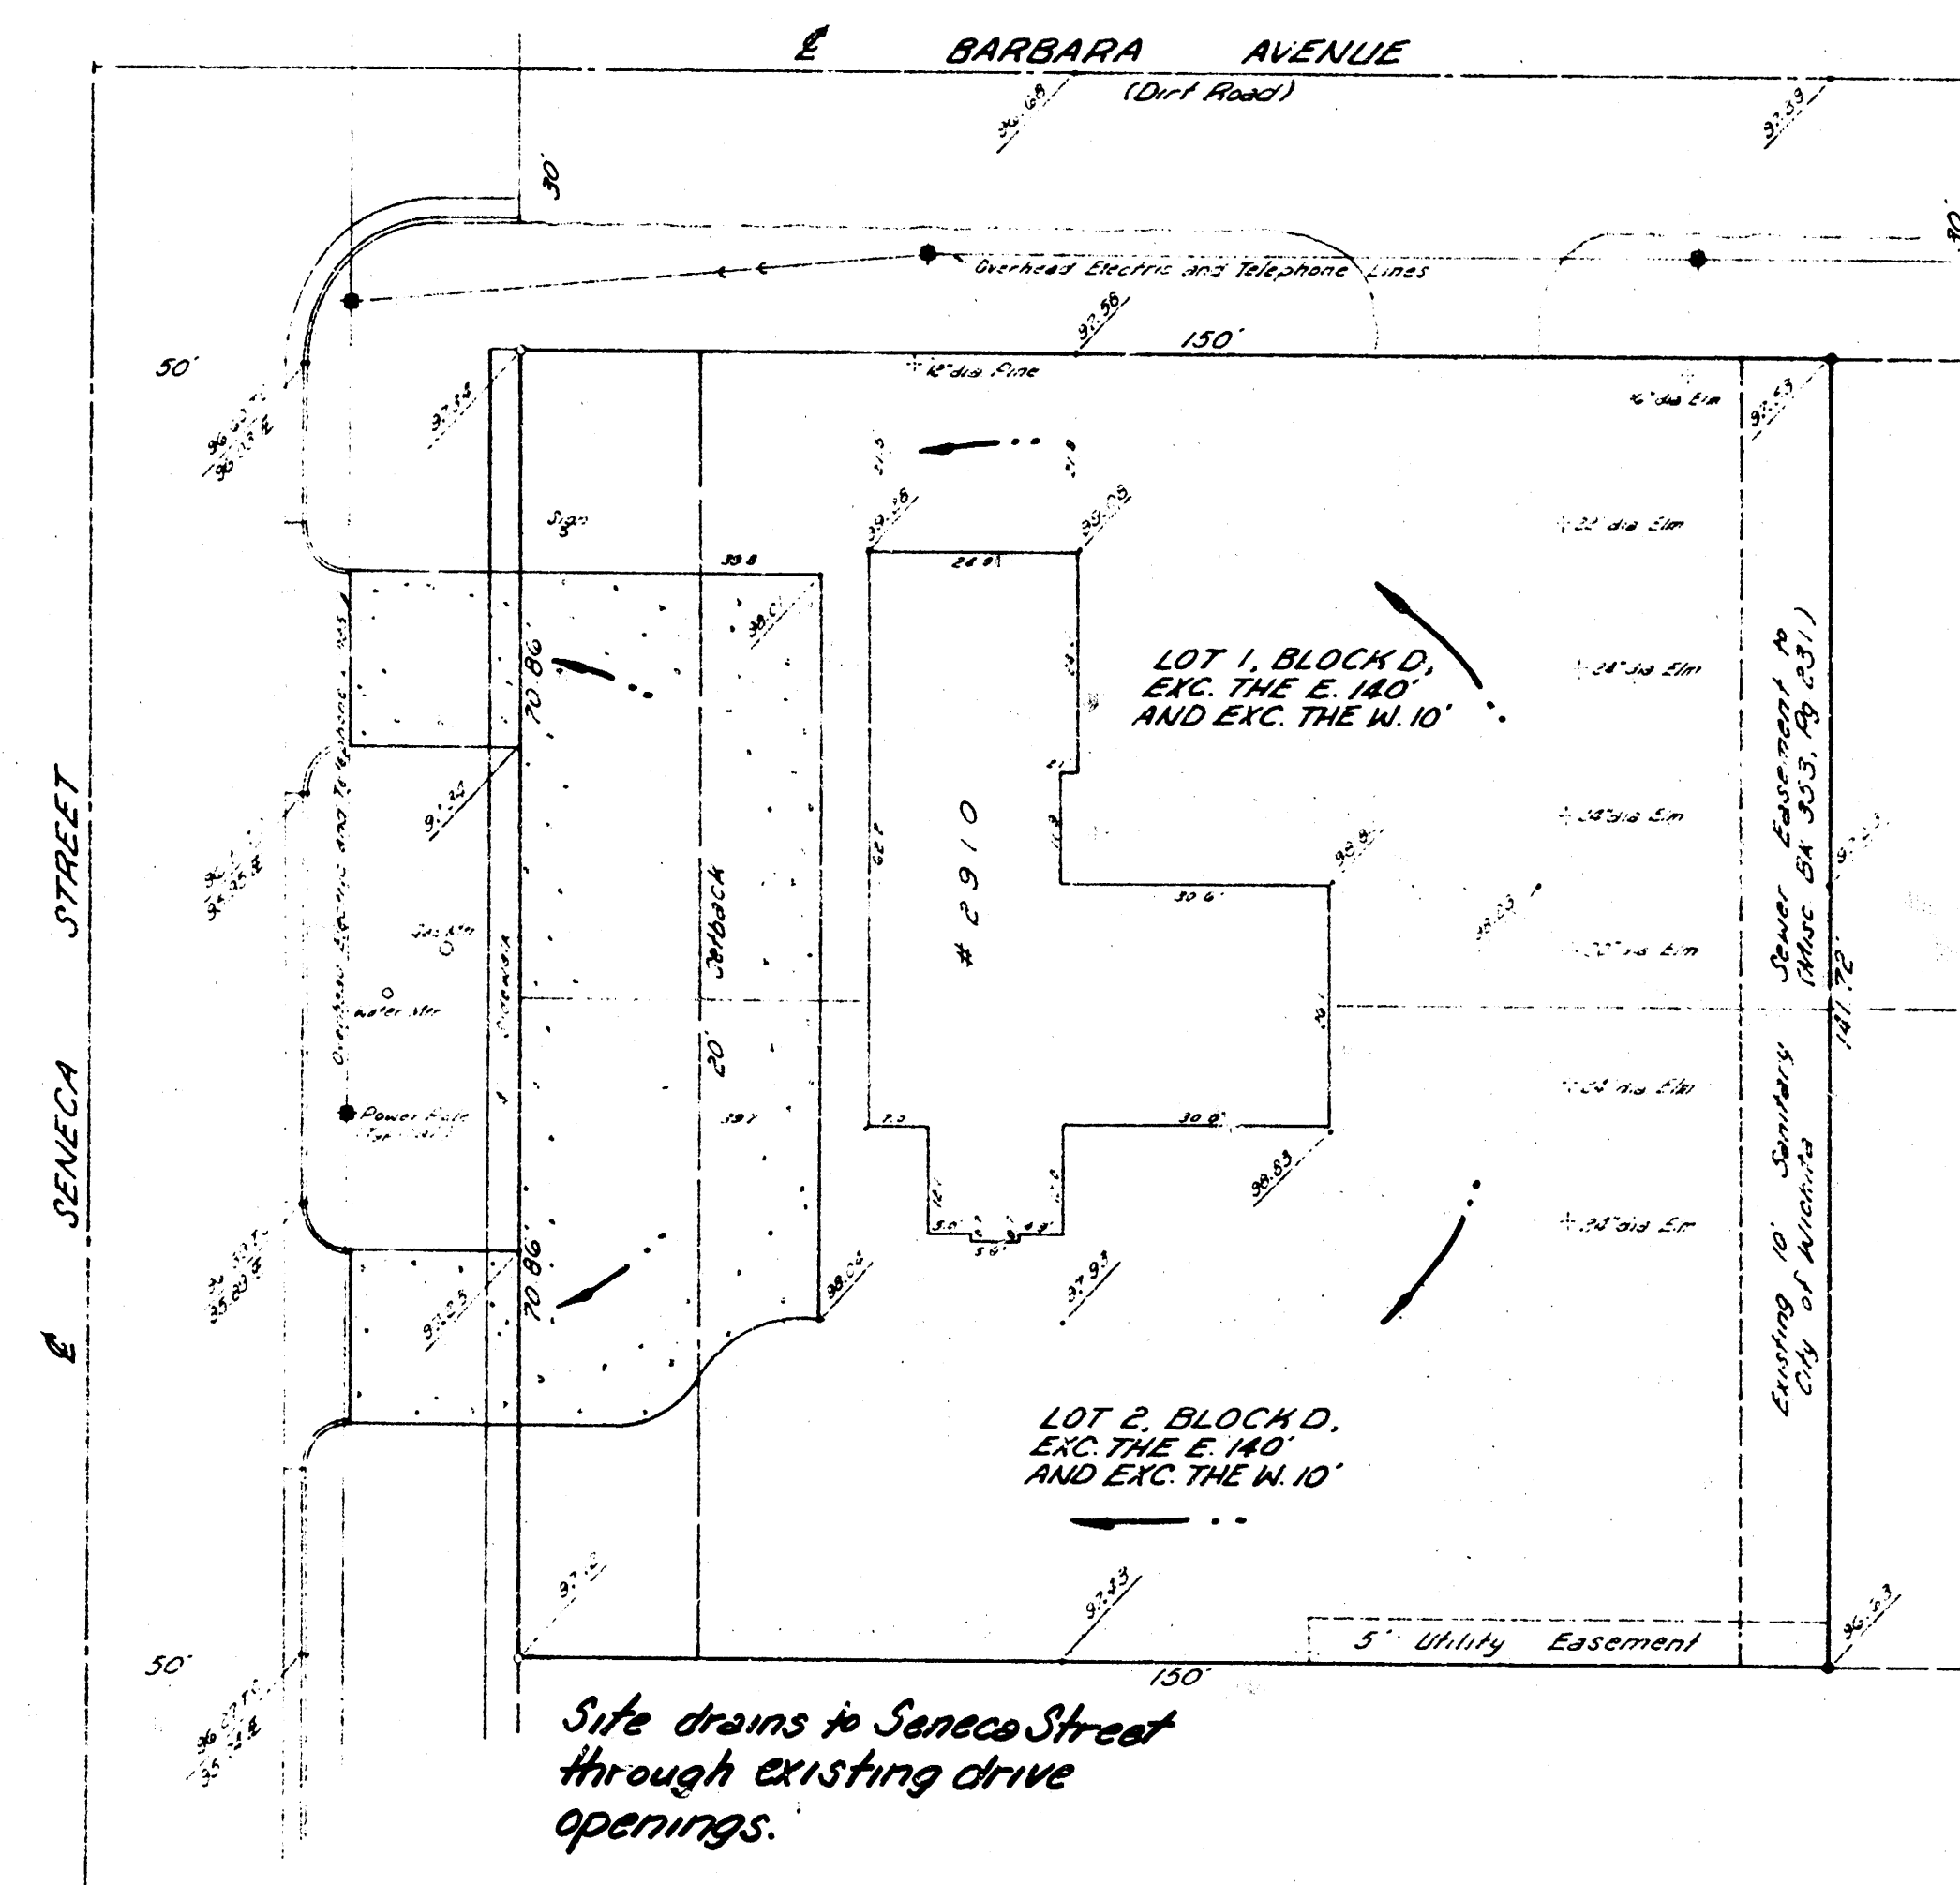

SCALE: 1"=20'
FILE #872302
18 DEC. 1987

GENERAL NOTES:

An 8" VSD Sanitary Sewer Line lies in the easement provided along the rear of Subject property.
A 12" Gas Line lies in the West right-of-way of Seneca Street.
Water Lines are in place approximately 5' South of the South curb of Barbara.
BENCH MARK used for spot elevations was rim of Sanitary sewer manhole at the rear of Lot 4, Block D, "F.A. BROWN ADDITION". Elev. 96.50 City Datum.

OWNERS:

Danford S. Harter, 245 West Dewey
9430 Lakeland Ct. Wichita, Kansas 67207
Bethel Jo Harter, P.O. Box 180
Sedona, Arizona 86336

TERRA TECH
LAND SURVEYING, INC.

245 West Dewey
Wichita, Kansas 67202-3607
(316) 267-0744 / 267-3348