



**DRAINAGE PLAN FOR:
SHAMROCK TIRE
WICHITA, SEDGWICK COUNTY, KANSAS**

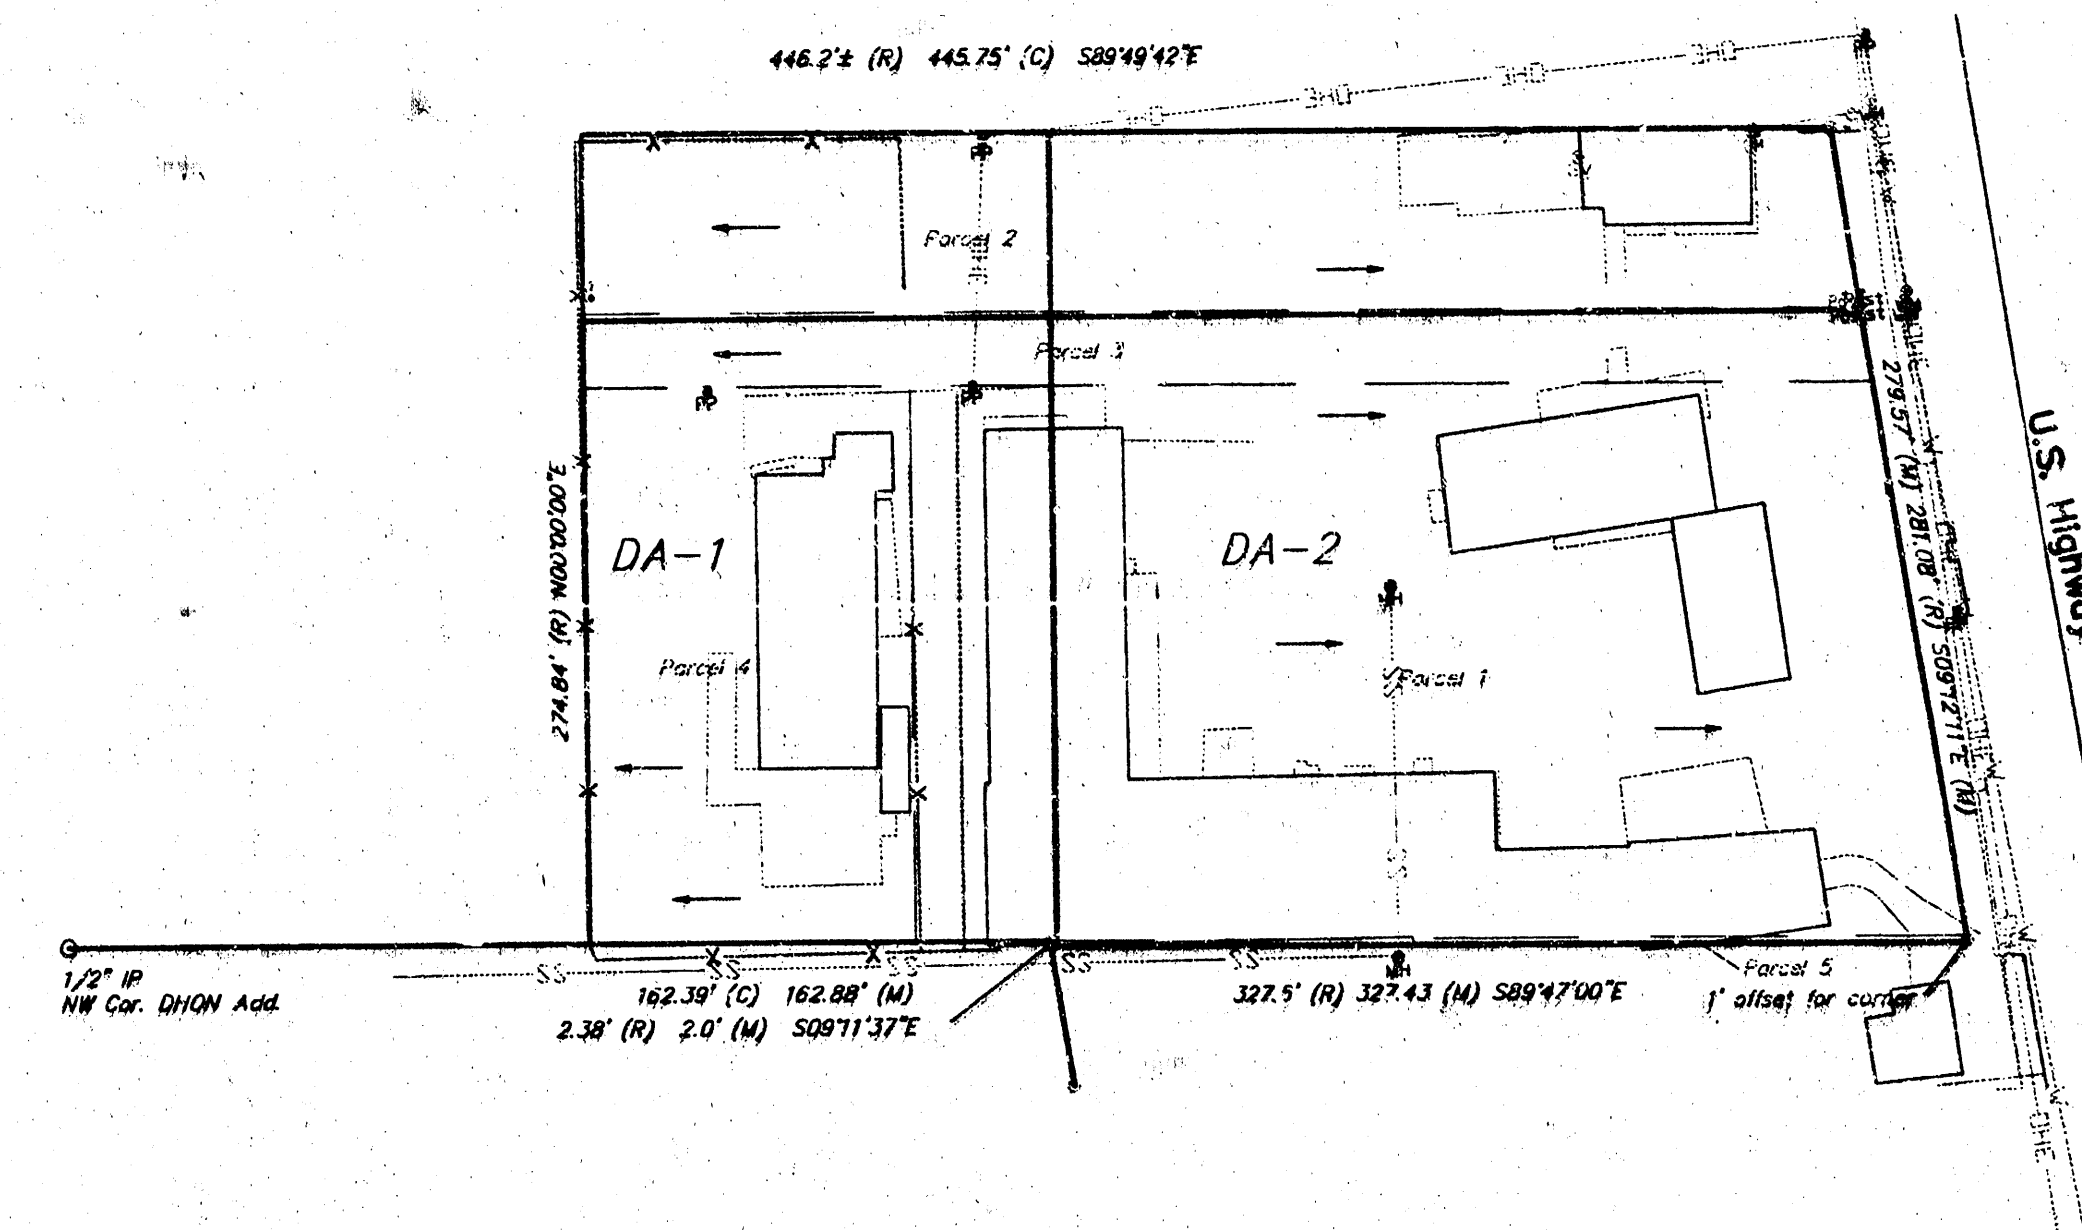

Area #	Area	L	W	Undeveloped		Developed	
				Q ₁ (in)	Q ₂ (in)	Q ₁ (in)	Q ₂ (in)
1	1.04	4.58	7.37	4.1	6.8	4.1	6.8
2	1.32	4.58	7.37	7.8	12.6	7.8	12.6
TOTAL	2.36			11.7	19.4	11.7	19.4

NOTES:
1. Site is currently fully developed. Drainage patterns and runoff amounts to remain the same.

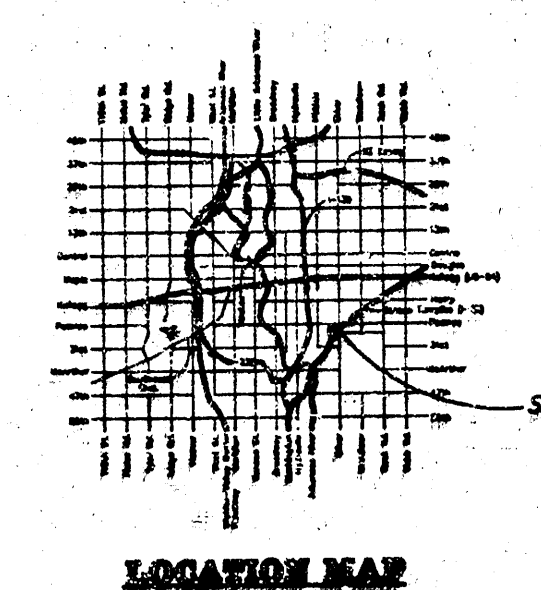

NOTE:
The utility information shown is the best available at the time of the survey. The information was obtained through records and field investigation and is not guaranteed by the engineer. The engineer is not responsible for the accuracy of the utility information shown on this plan.

