


drainage plan

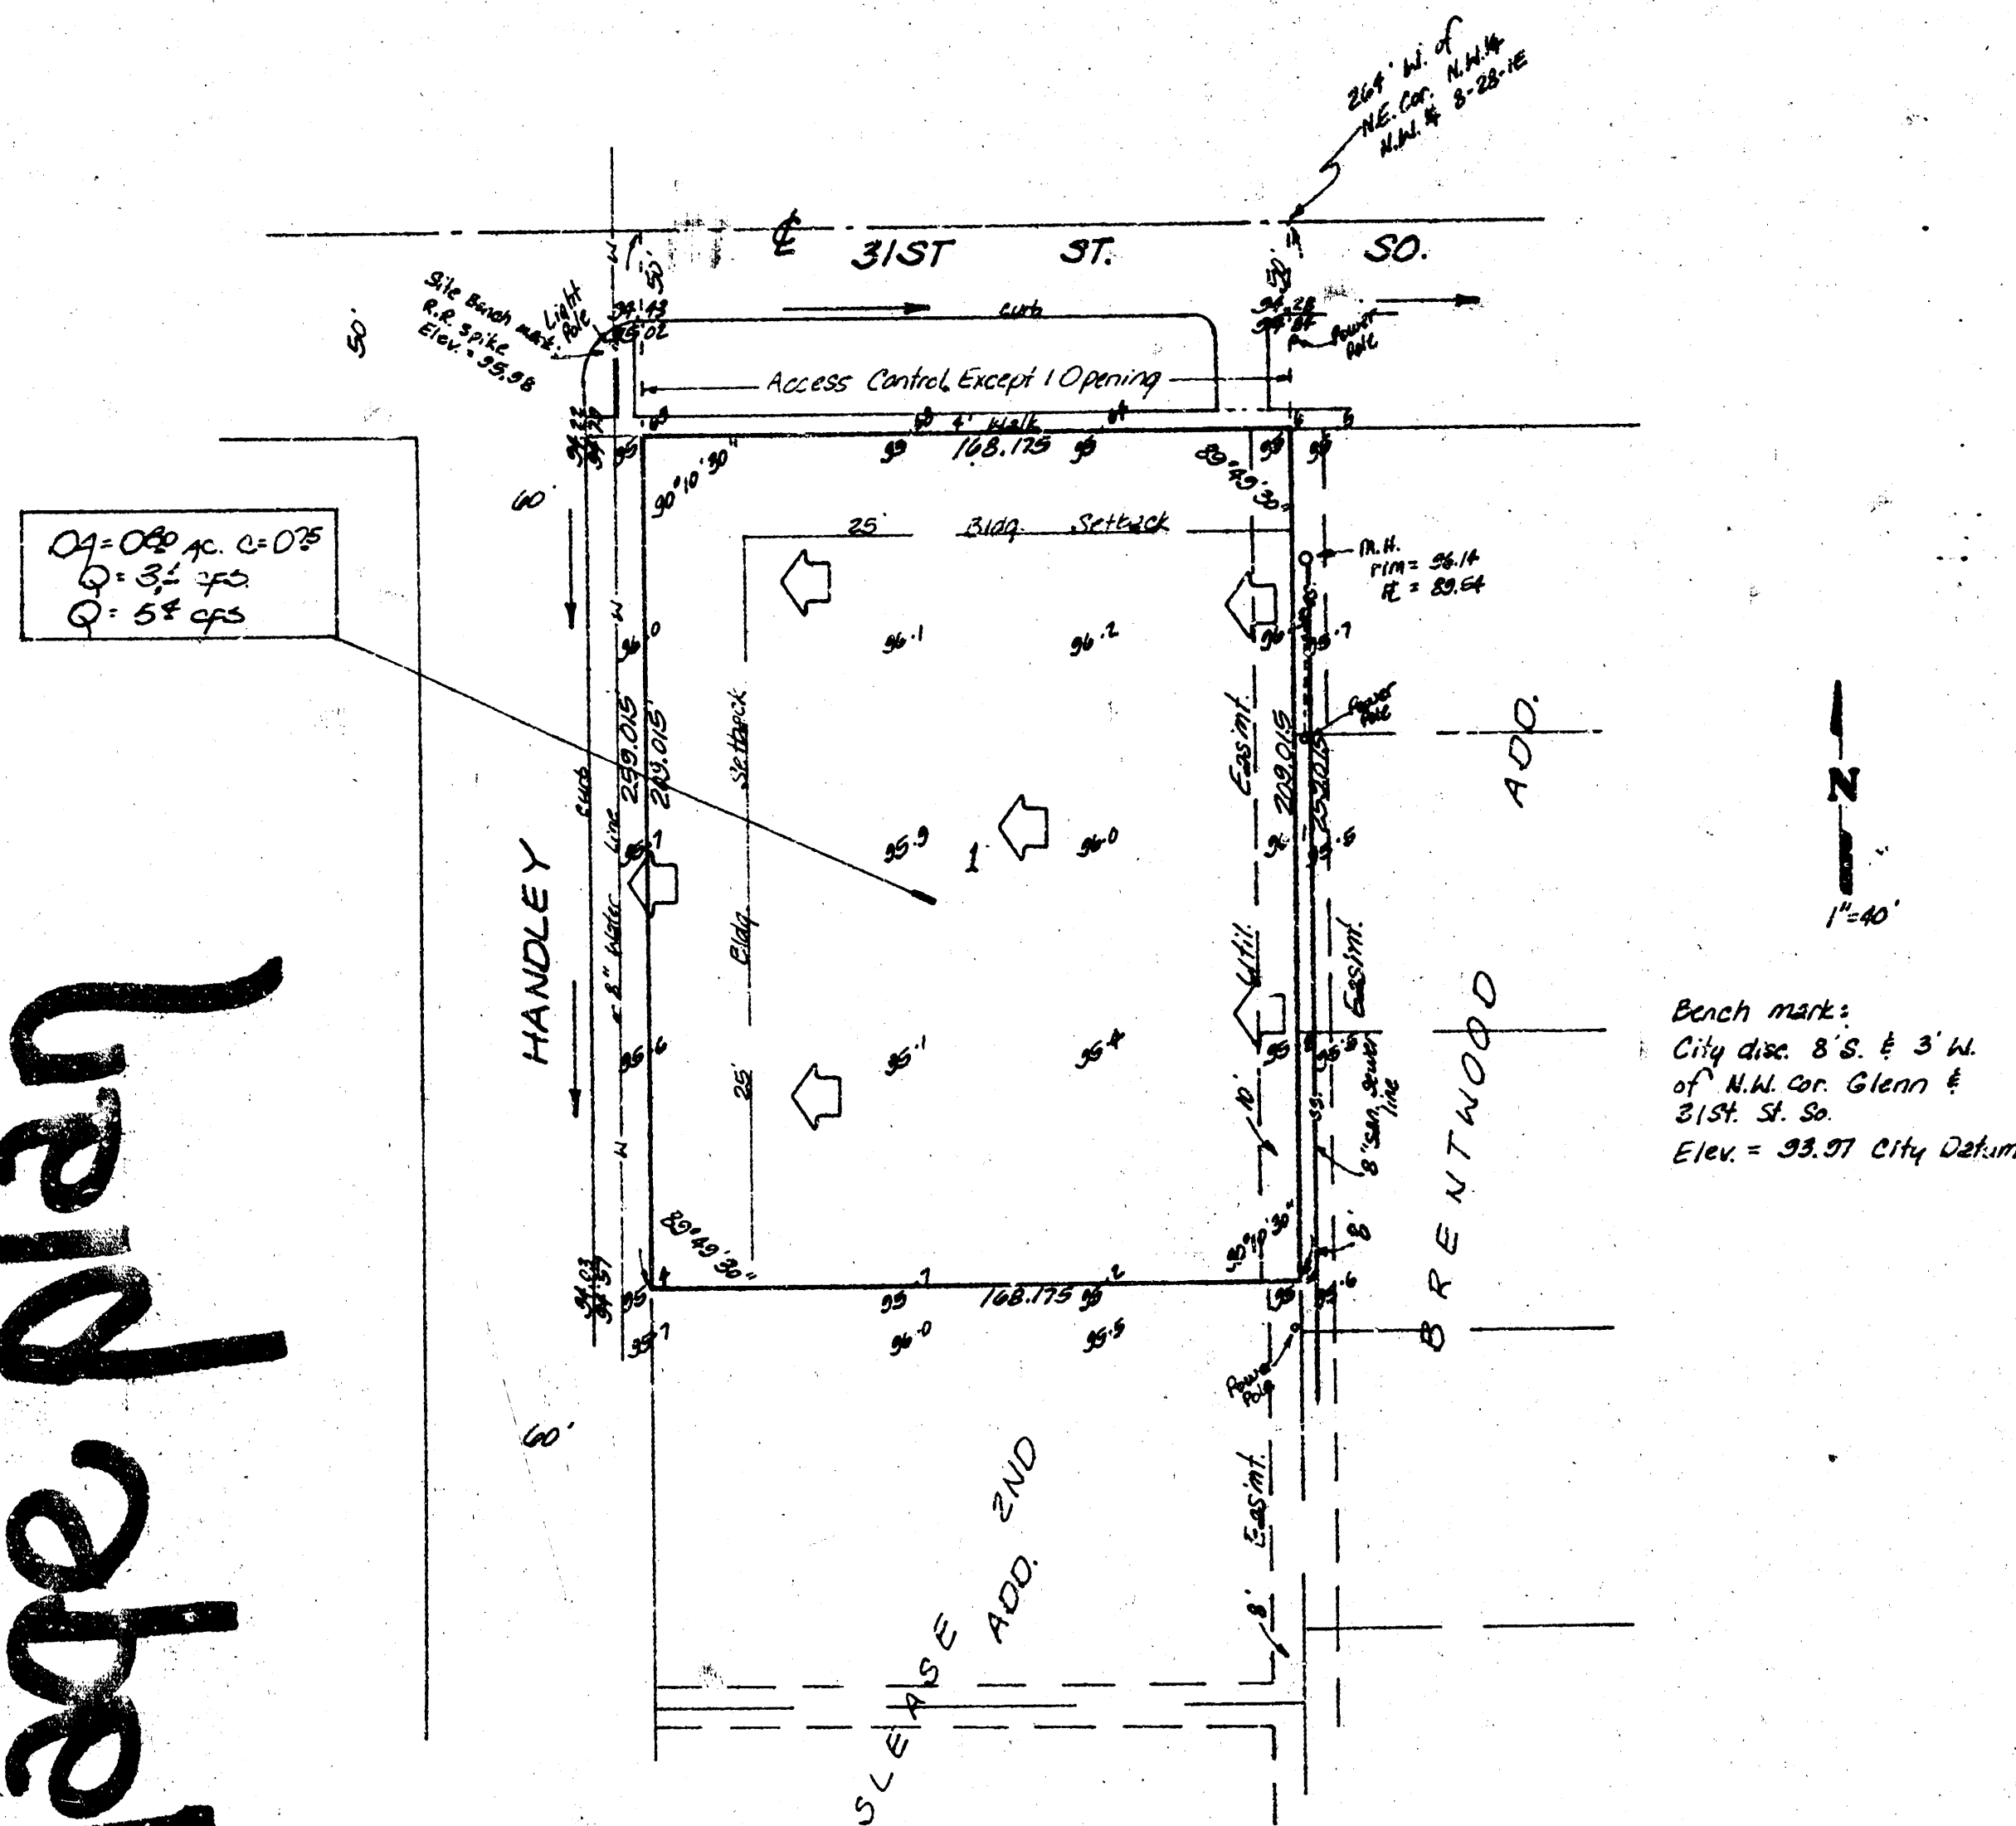

SKETCH PLAT
A.J. SOERRIES 2ND ADDITION
A TRACT IN THE N.W. 1/4 8-28-1E
OWNER: A.J. SOERRIES REAL ESTATE INC.

BAUGHMAN COMPANY, P.A.
SURVEYING & ENGINEERING
316/262-7271 • 330 LAURA • WICHITA, KANSAS 67211

A. J. SOERRIES 2ND ADDITION
(DRAINAGE)

BAUGHMAN COMPANY, P.A.
SURVEYING & ENGINEERING
316/262-7271 • 330 LAURA • WICHITA, KANSAS 67211

CONFIRMATION
MEMO

PROJECT A. J. Soerries 2nd Addition
JOB NO.
TO Chris Breitenstein
FROM N. Brent Wooten
REFERENCE Drainage Plan

DATE May 27, 1983
COPIES TO

Final Plat is scheduled for Subdivision for June 9, 1983.
Lot 1 (0.80) will be developed for apartments. C = 0.75. Runoff
will discharge west to Handley which drains south. Conveyance to
the street will be thru driveway or flume.

PAGE 1 OF 1