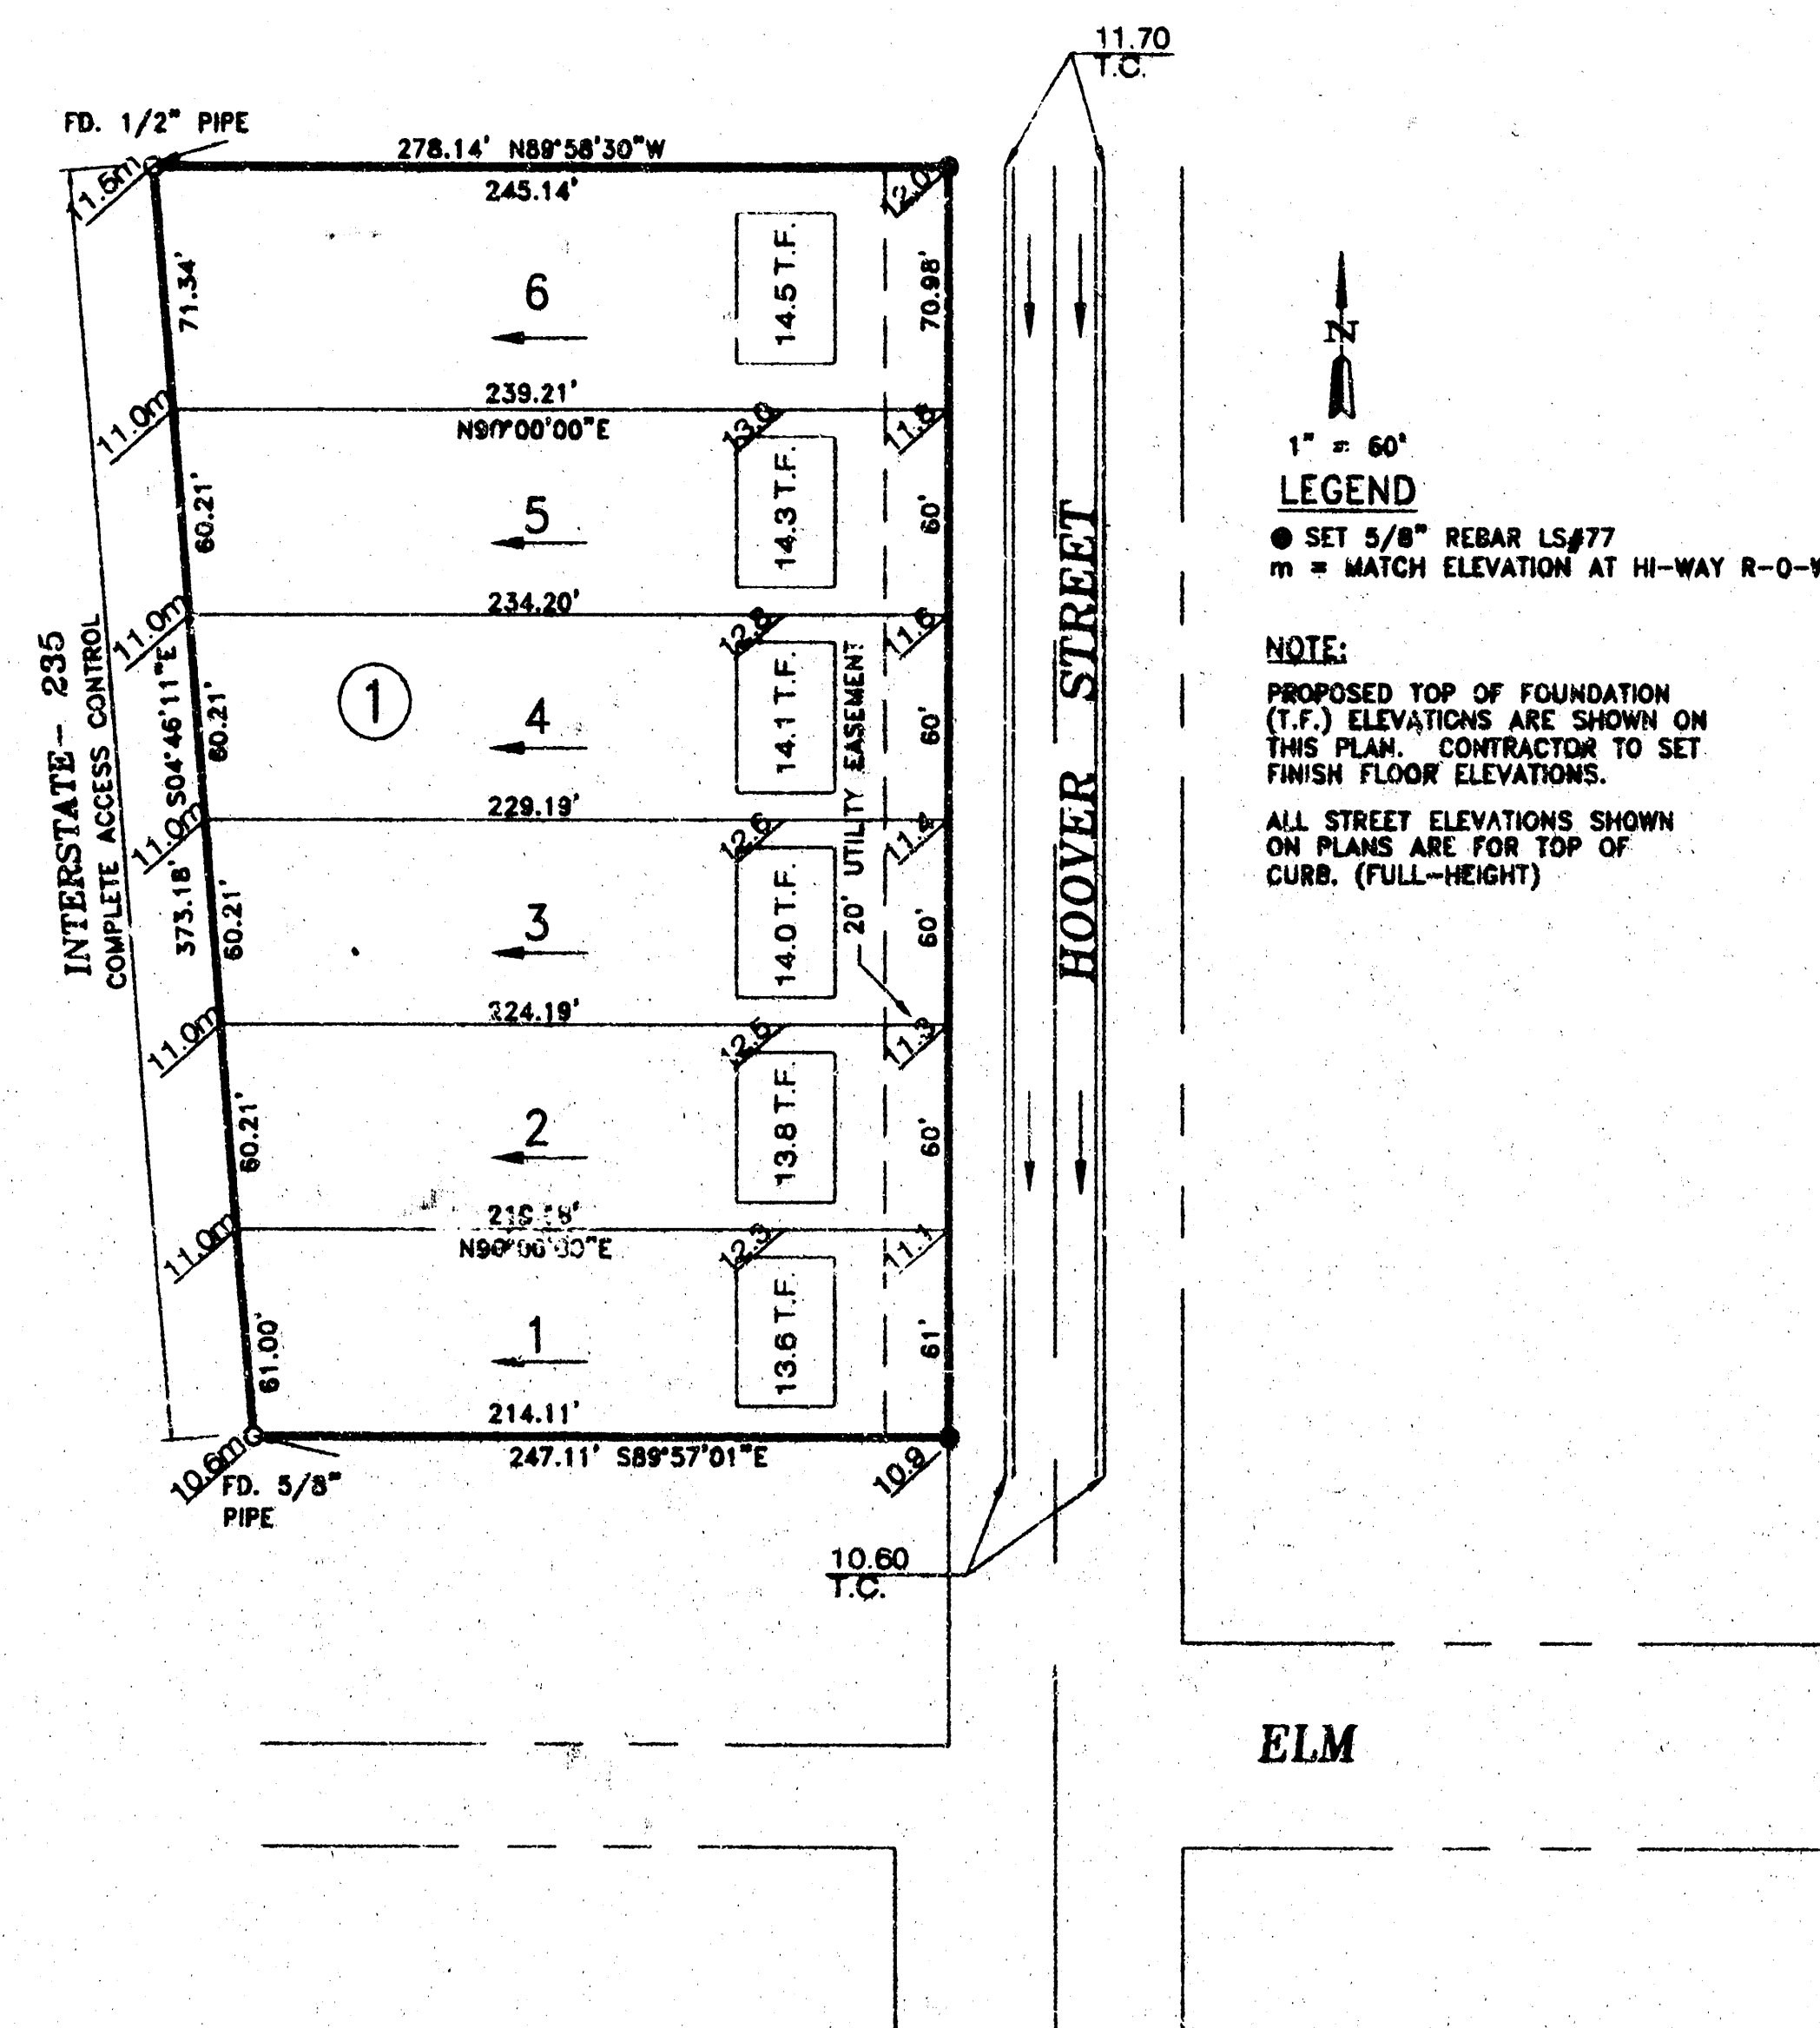


1" = 60'
LEGEND
 ● SET 5/8" REBAR L5977
 m = MATCH ELEVATION AT HI-WAY R-O-W

NOTE:
 PROPOSED TOP OF FOUNDATION
 (T.F.) ELEVATIONS ARE SHOWN ON
 THIS PLAN. CONTRACTOR TO SET
 FINISH FLOOR ELEVATIONS.
 ALL STREET ELEVATIONS SHOWN
 ON PLANS ARE FOR TOP OF
 CURB, (FULL-HEIGHT)

SPENCER'S 2ND ADDITION