


STARKEY
(Drainage)

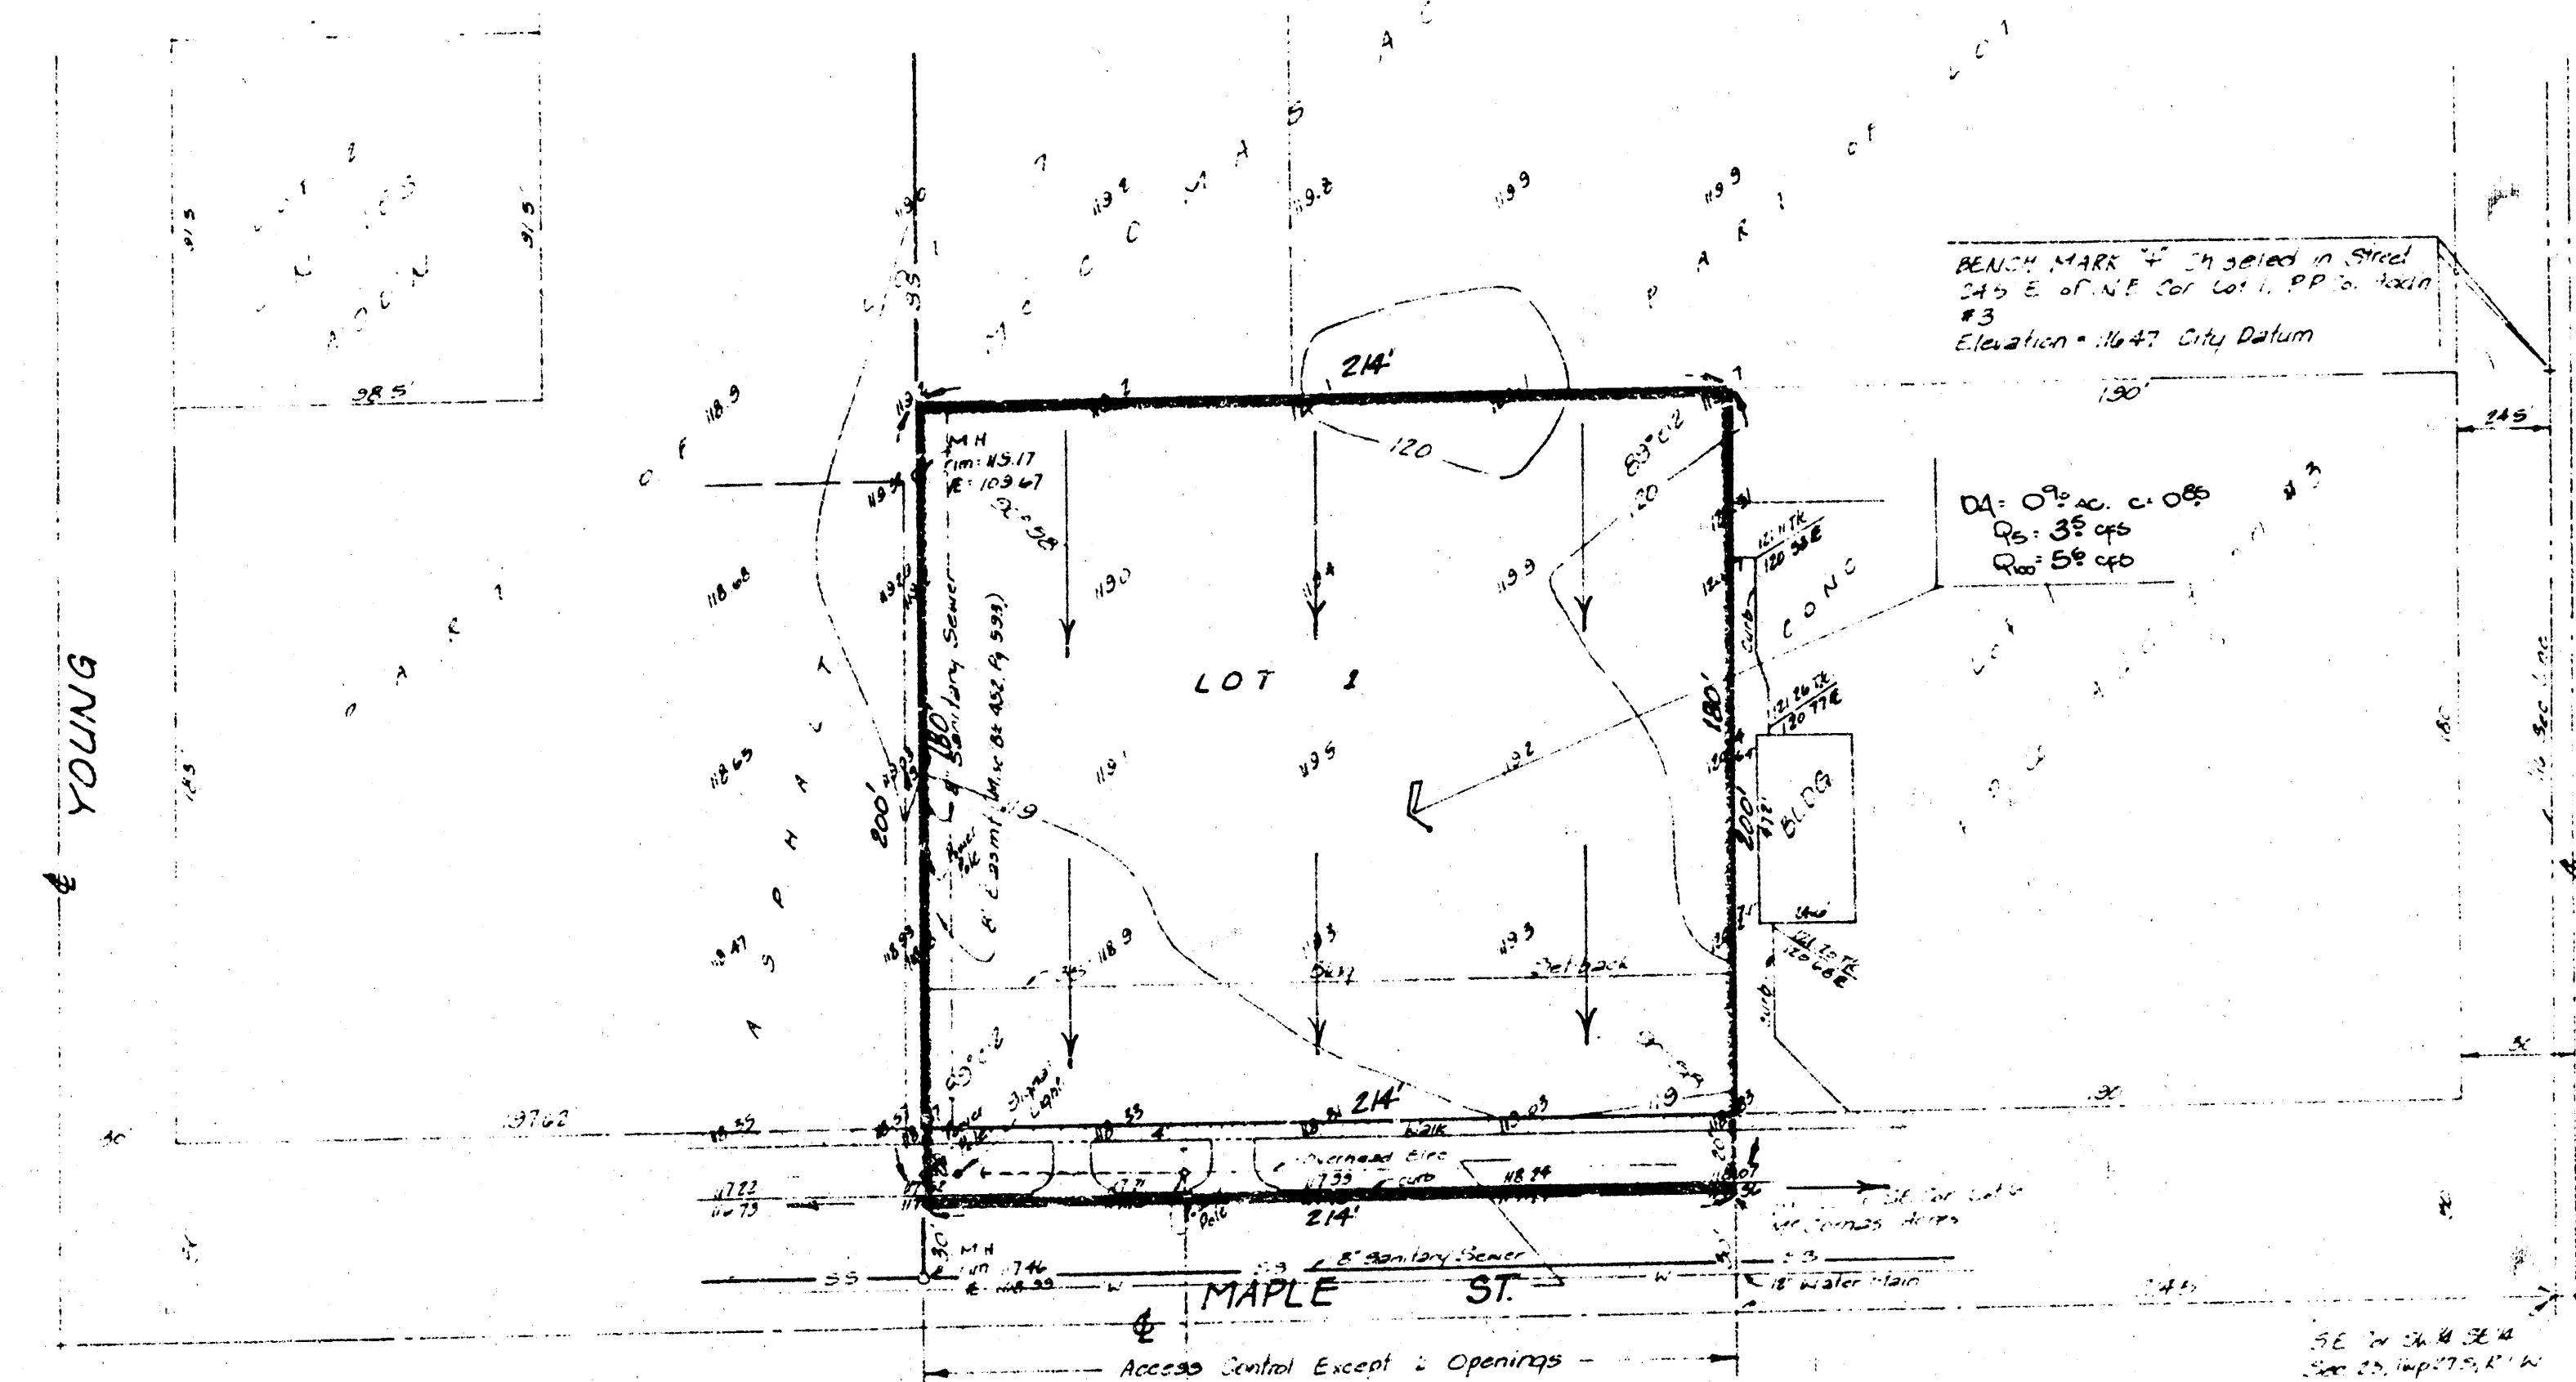

SKETCH PLAT

STARKEY ADDITION

PART OF LOTS 6 AND 7 MCCOMAS ACRES

OWNER: STARKEY DEVELOPMENTAL
CENTER FOR RETARDED, INC.

DRAINAGE PLAN

BAUGHMAN COMPANY, P.A.
SURVEYING & ENGINEERING
316262-7271 • 315 ELLIS • WICHITA, KANSAS 67211