




DRAINAGE CONCEPT / PLAN March 24, 1989 THUNDERBIRD 5TH ADD.

Owner: Good Shepherd Episcopal Church
c/o Father Robert Harvey
2040 Westridge 67203
Contract Purchaser: Thunderbird Realty Service, Inc.
c/o Dave Entriken
6700 W. Central # 104 67212

Engineer: Professional Engineering Consultants p.a.
1440 English 67211

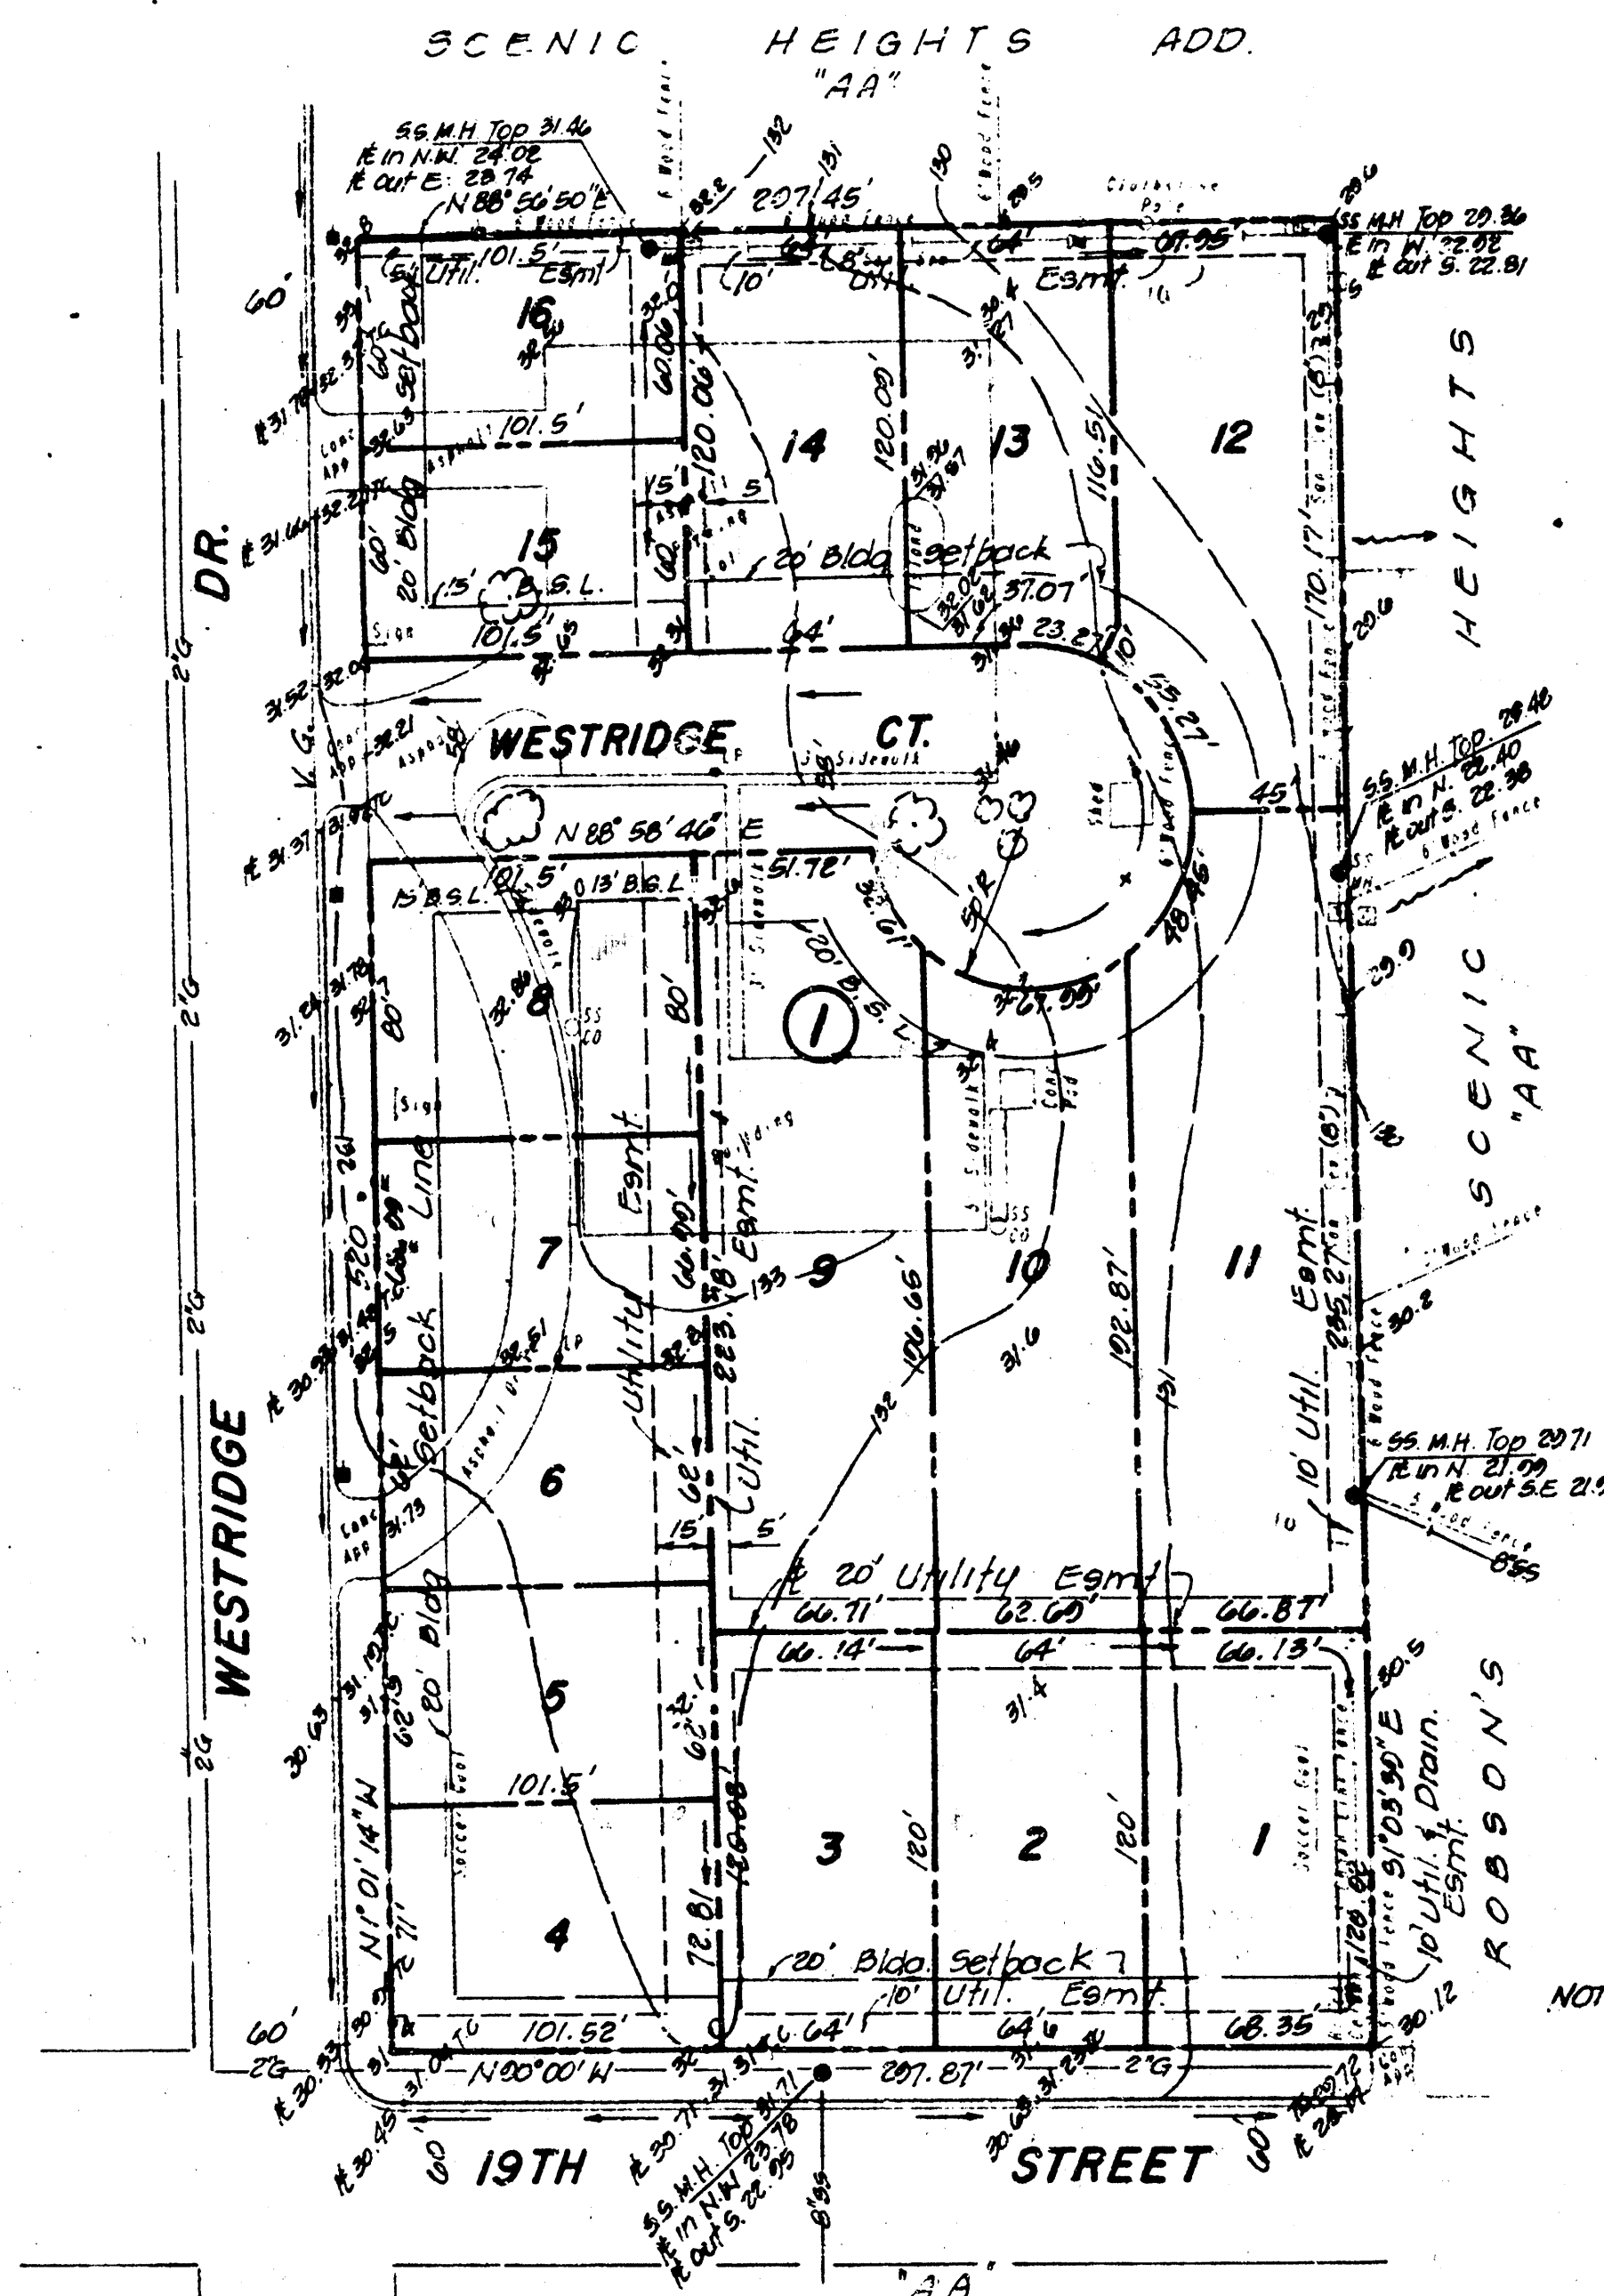


SCALE: 1" = 50'
B.M. "A" Top West curve Westridge at S. line 19th St.
Elev. = 130.45 City Datum
Topo: March, 1988

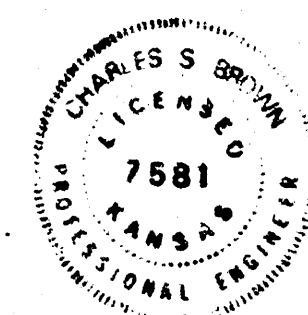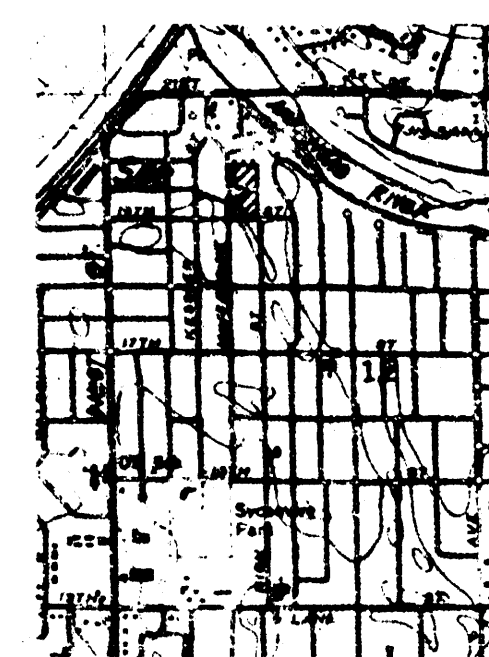


DRAINAGE CONCEPT / PLAN March 24, 1989 THUNDERBIRD 5TH ADD.

Owner: Good Shepherd Episcopal Church
c/o Father Robert Harvey
2040 Westridge 67203
Contract Purchaser: Thunderbird Realty Service, Inc.
c/o Dave Entriken
6700 W. Central # 104 67212

Engineer: Professional Engineering Consultants p.a.
1440 English 67211

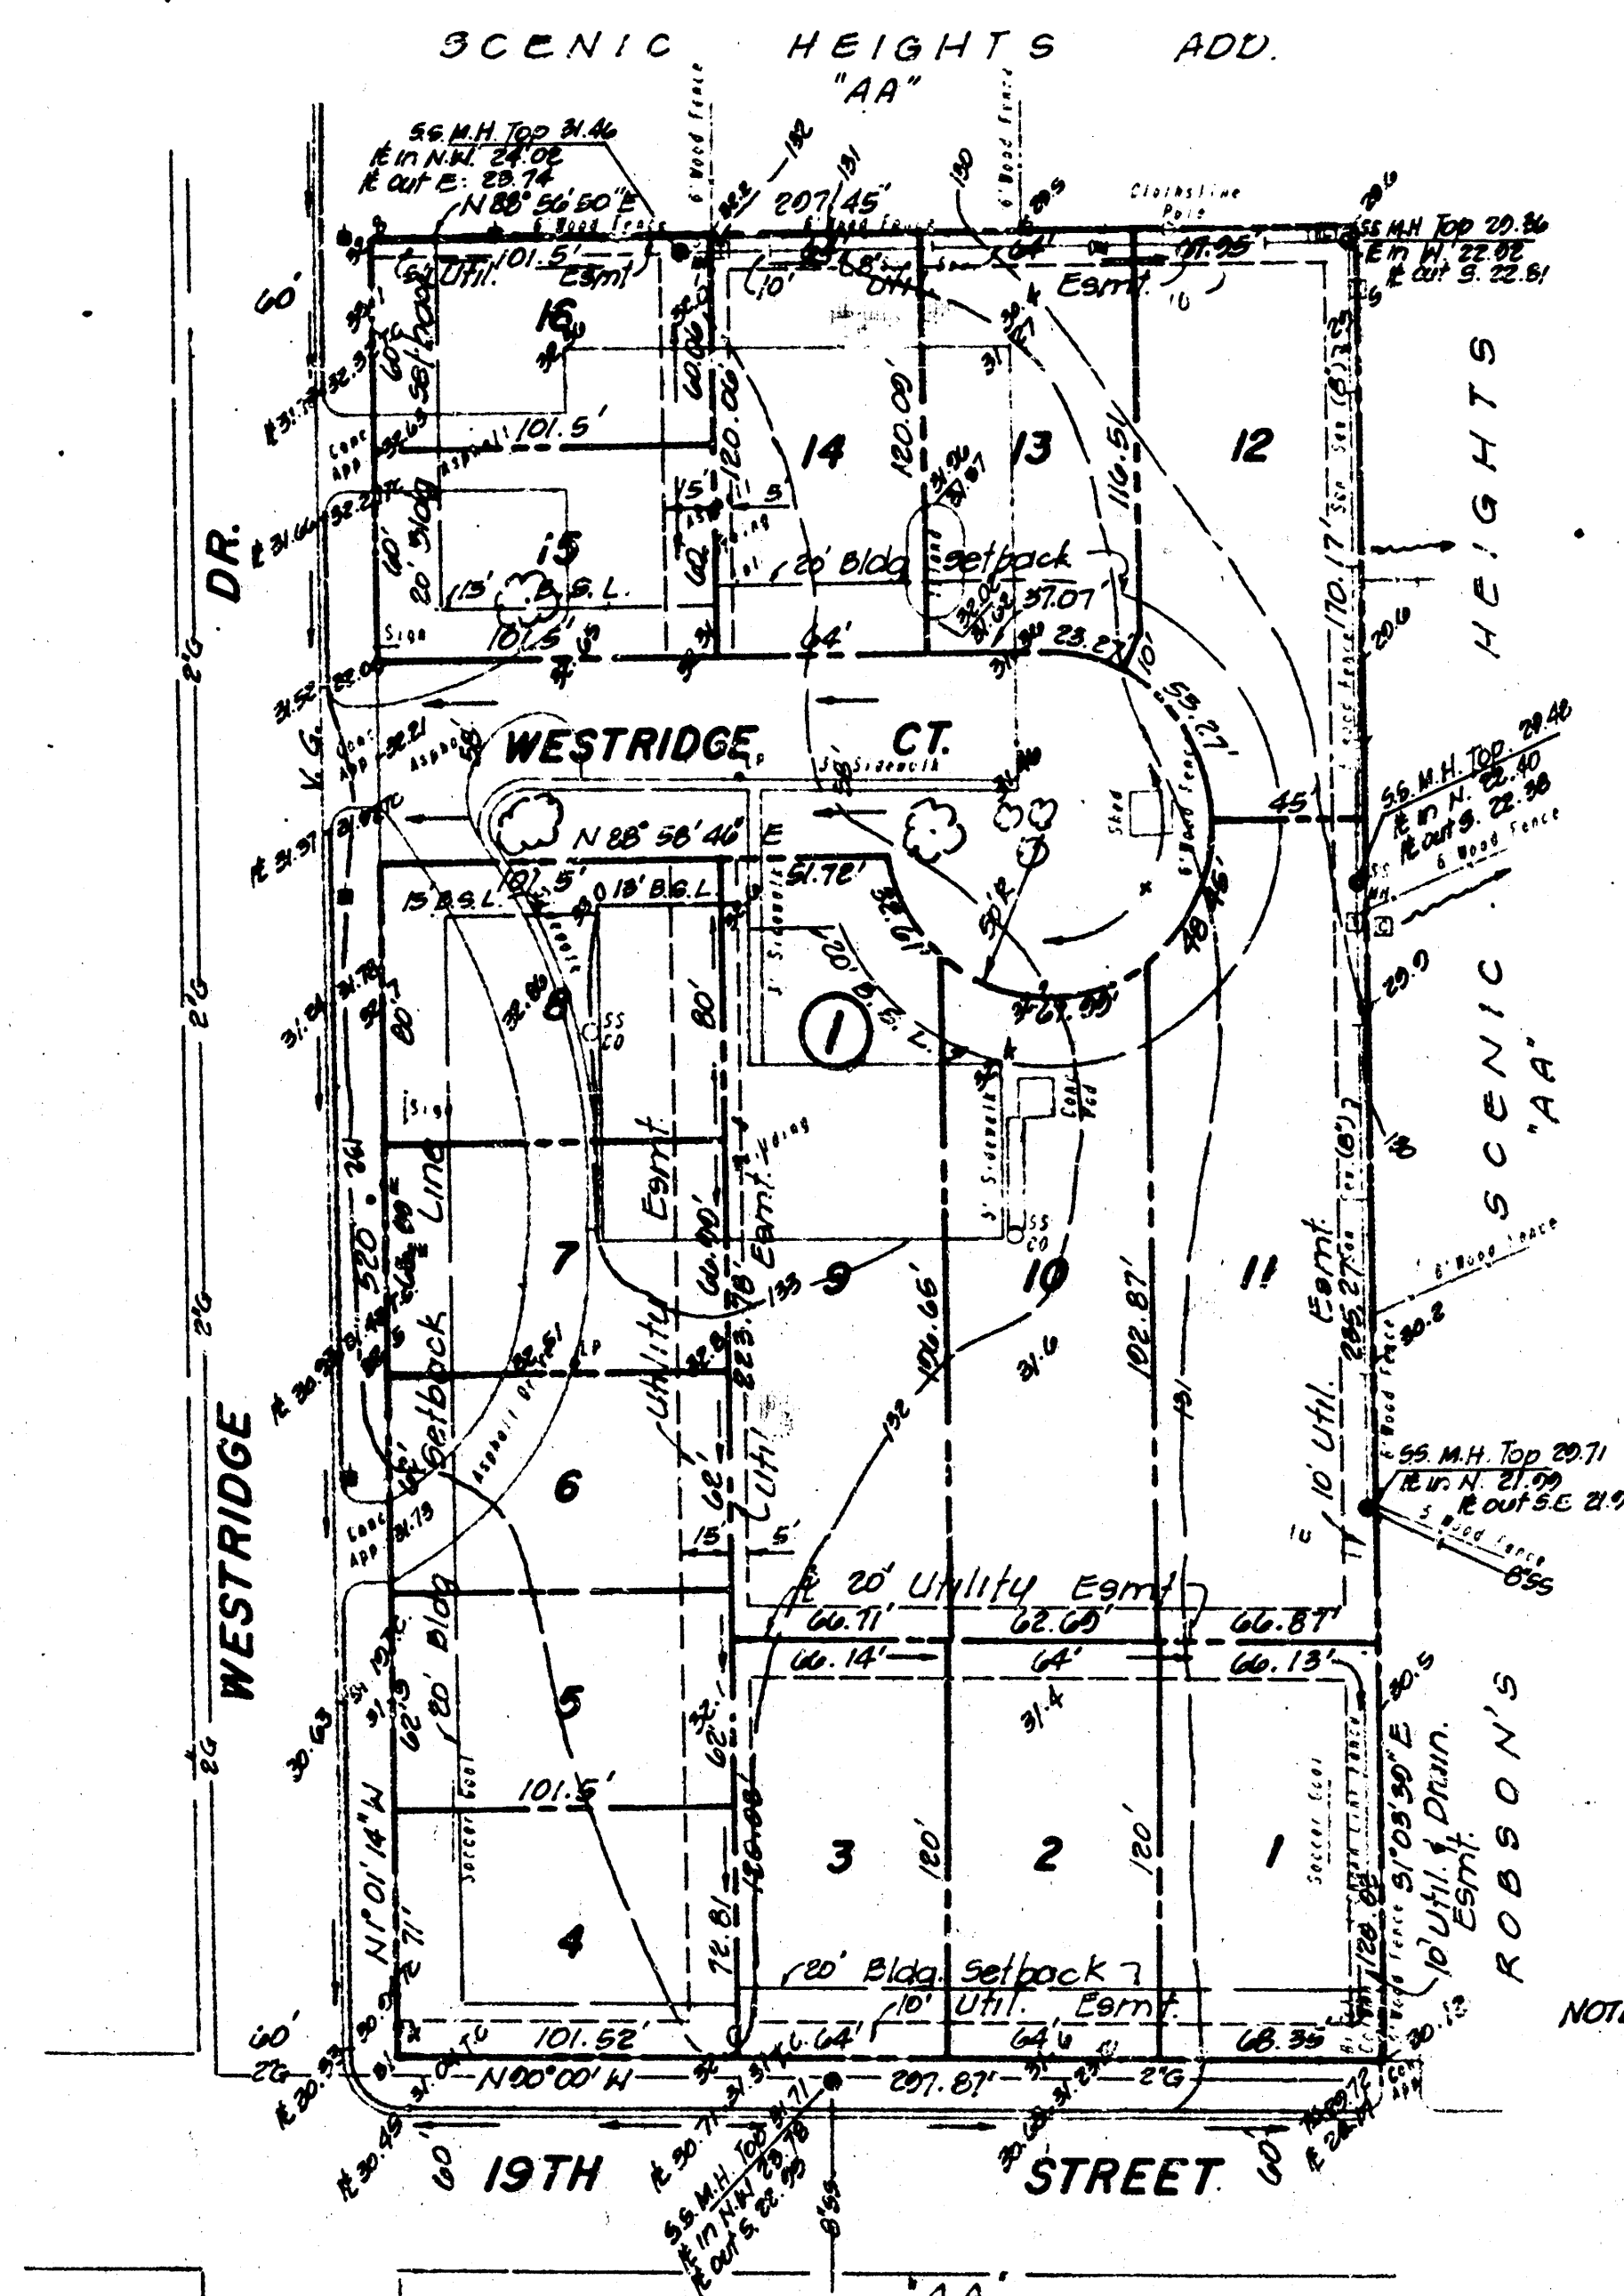

SCALE: 1" = 50'
B.M. "A" Top West curve Westridge at S. line 19th St.
Elev. = 130.45 City Datum
Topo: March, 1988

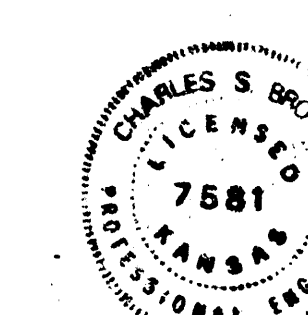

PROFESSIONAL
ENGINEERING CONSULTANTS, P.A.
1440 E. English
WICHITA, KANSAS 67211

LETTER OF TRANSMITTAL

March 21, 1989 36-8201B-1358
Ms. Vicky Huang, P.E.
Thunderbird 5th Addition

TO: City of Wichita
455 North Main
Wichita, KS

WE ARE SENDING YOU ☒ Attached ☐ Under separate cover via the following items:
☐ Shop drawings ☒ Prints ☐ Plans ☐ Samples ☐ Specifications
☐ Copy of letter ☐ Change order ☐

COPIES	DATE	NO.	DESCRIPTION
2	3-24-89		Drainage Concept / Plan

THESE ARE TRANSMITTED as checked below:
☐ For approval ☐ Approved as submitted ☐ Resubmit _____ copies for approval
☐ For your file ☐ Approved as noted ☐ Submit _____ copies for distribution
☐ As requested ☐ Returned for corrections ☐ Return _____ corrected prints
☒ For review and comment ☐ _____
☐ FOR BIDG. DUE _____ 19 _____ ☐ PRINTS RETURNED AFTER LOAN TO US

REMARKS: The Preliminary Plat will be submitted on Friday, March 24, 1989 for hearing by the Subdivision Committee on Thursday, April 6, 1989.

COPY TO: File

SIGNED: Charles S. Brown

If enclosures are not so noted, kindly verify as at once.