



JOHN WEITZEL ADDITION
(Drainage)

JOHN WEITZEL ADDITION

Vicinity Map

Lots 3, 4 & 5, DAVIS GARDENS,
Sedgwick County, Kansas.

- DRAINAGE CONCEPT -

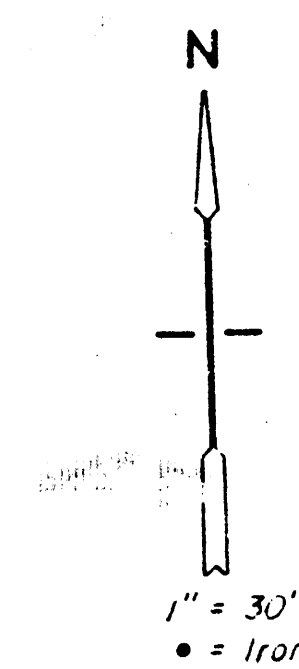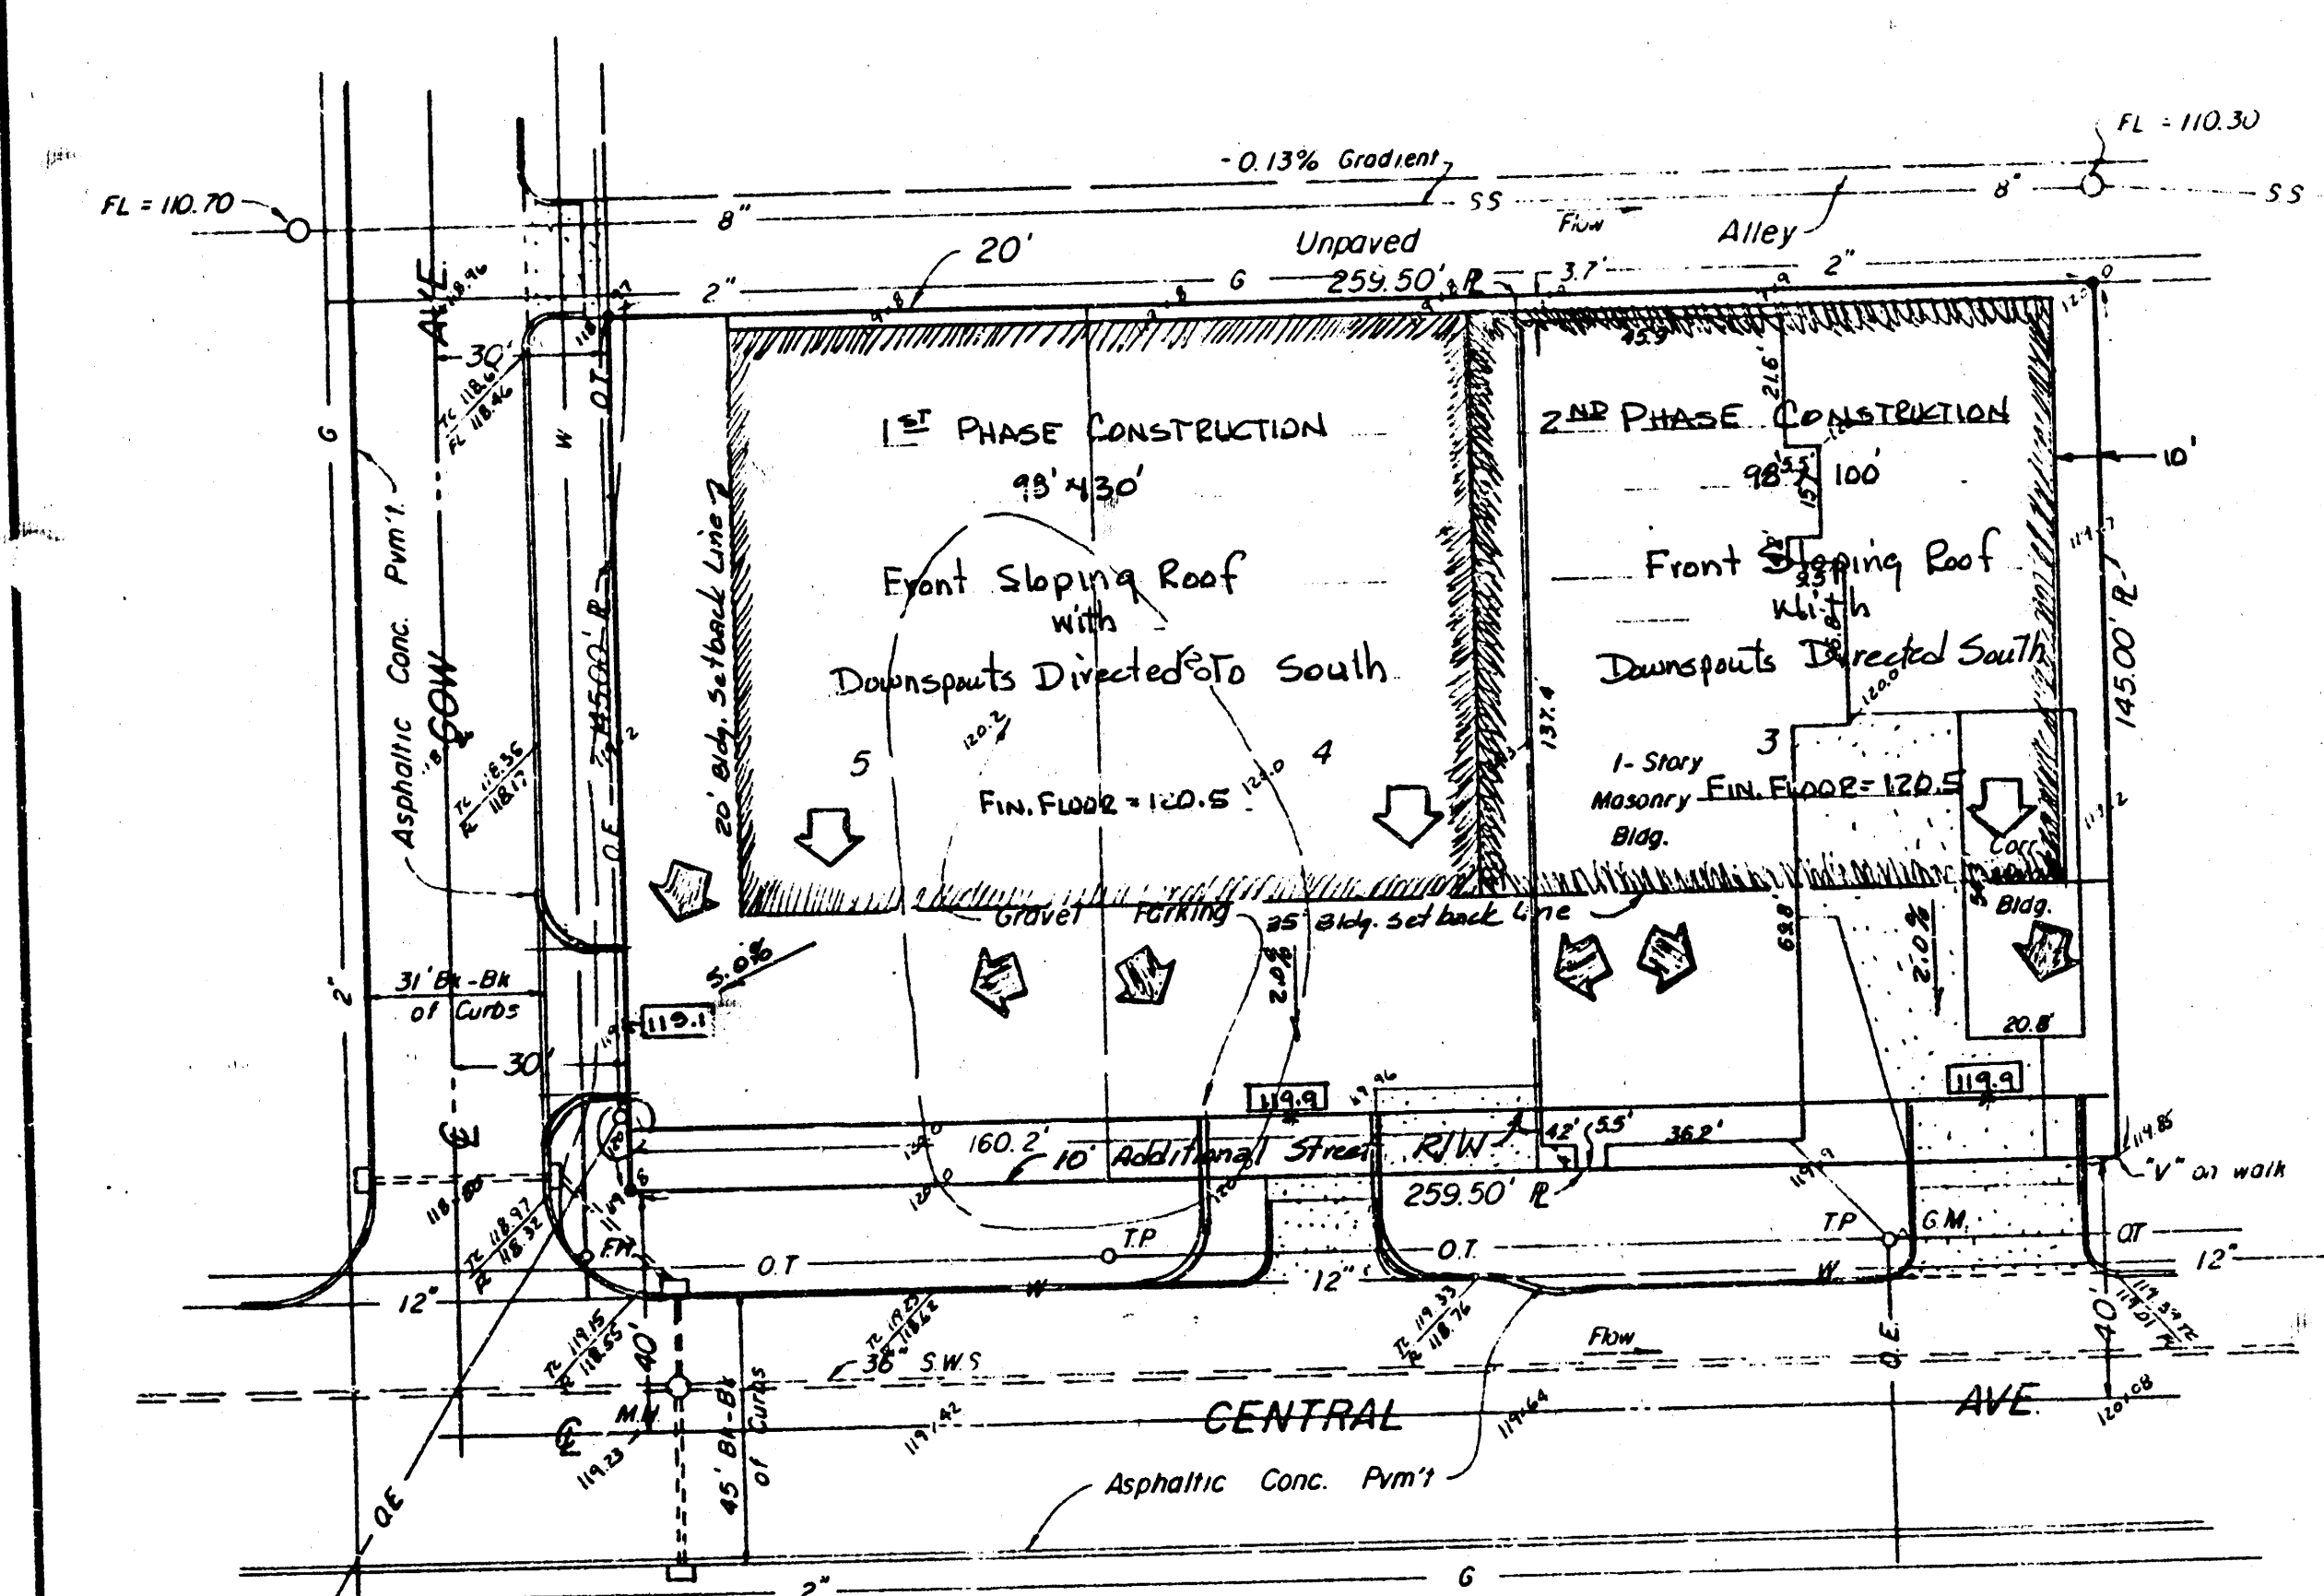

Legend


- W = Water Main
- FH = Fire Hydrant
- G = Gas Main
- GM = Gas Meter
- TP = Telephone Pole
- OT = Overhead Telephone
- OE = Overhead Electric
- SS = Sanitary Sewer
- SWS = Storm Water Sewer
- R = Property Line

118.9 = PROPOSED FINISHED GRADE ELEV.

119.7 = EXISTING GRADE

→ = DIRECTION OF FLOW

2.0% = GRADIENT

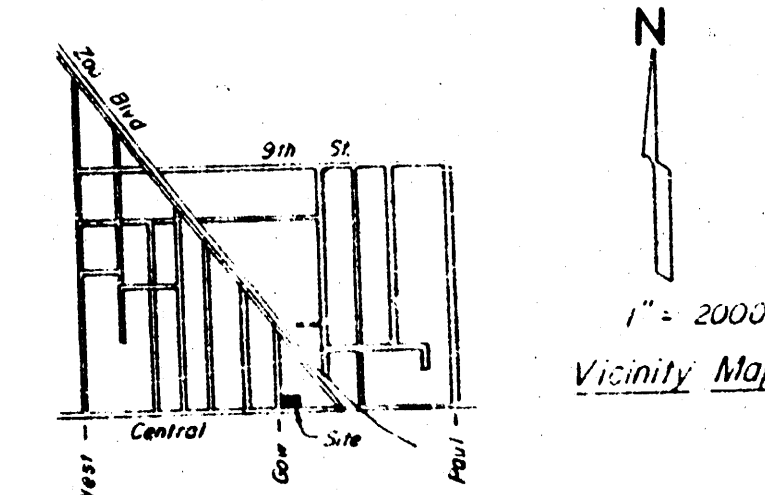

NOTE - DRAINAGE FROM FUTURE ROOF
AND PAVED AREAS TO BE DIRECTED
TO CENTRAL AND GAN, VIA DRAIN
OPENINGS, FLUMES OR OTHER
APPROVED OPENINGS

Moehring & Associates
Consulting Engineers
Wichita
Sept 11, 1986

