

WELCH SECOND ADDITION
(Drainage)

GOEDECKE ENGINEERING CO.
P. O. BOX 629
EL DORADO, KANSAS 67042
PHONE 316-321-3773

August 16, 1985

Michael Roach
Attorney-at-Law
540 N. Broadway, Suite 201
Wichita, KS 67214

RE: Welch's 2nd Addition

Dear Sirs:

Attached is a copy of the drainage plan for Welch's 2nd Addition as requested by the Metropolitan Area Planning Department. I have also enclosed the plat of Welch's 2nd Addition. The names have been corrected on the plat, but the signature will need to be changed.


Sincerely,
Martin H. Goedecke
Martin H. Goedecke, P.E.
President

MHG/seg
Enclosures

GOEDECKE ENGINEERING CO.
P. O. BOX 629
EL DORADO, KANSAS 67042
PHONE 316-321-3773

Topographic Sketch, Welch's 2d Addition

REMARKS: Drainage will be handled by filling the lot to an elevation that will allow surface water to flow to Seneca Street thru driveway openings.

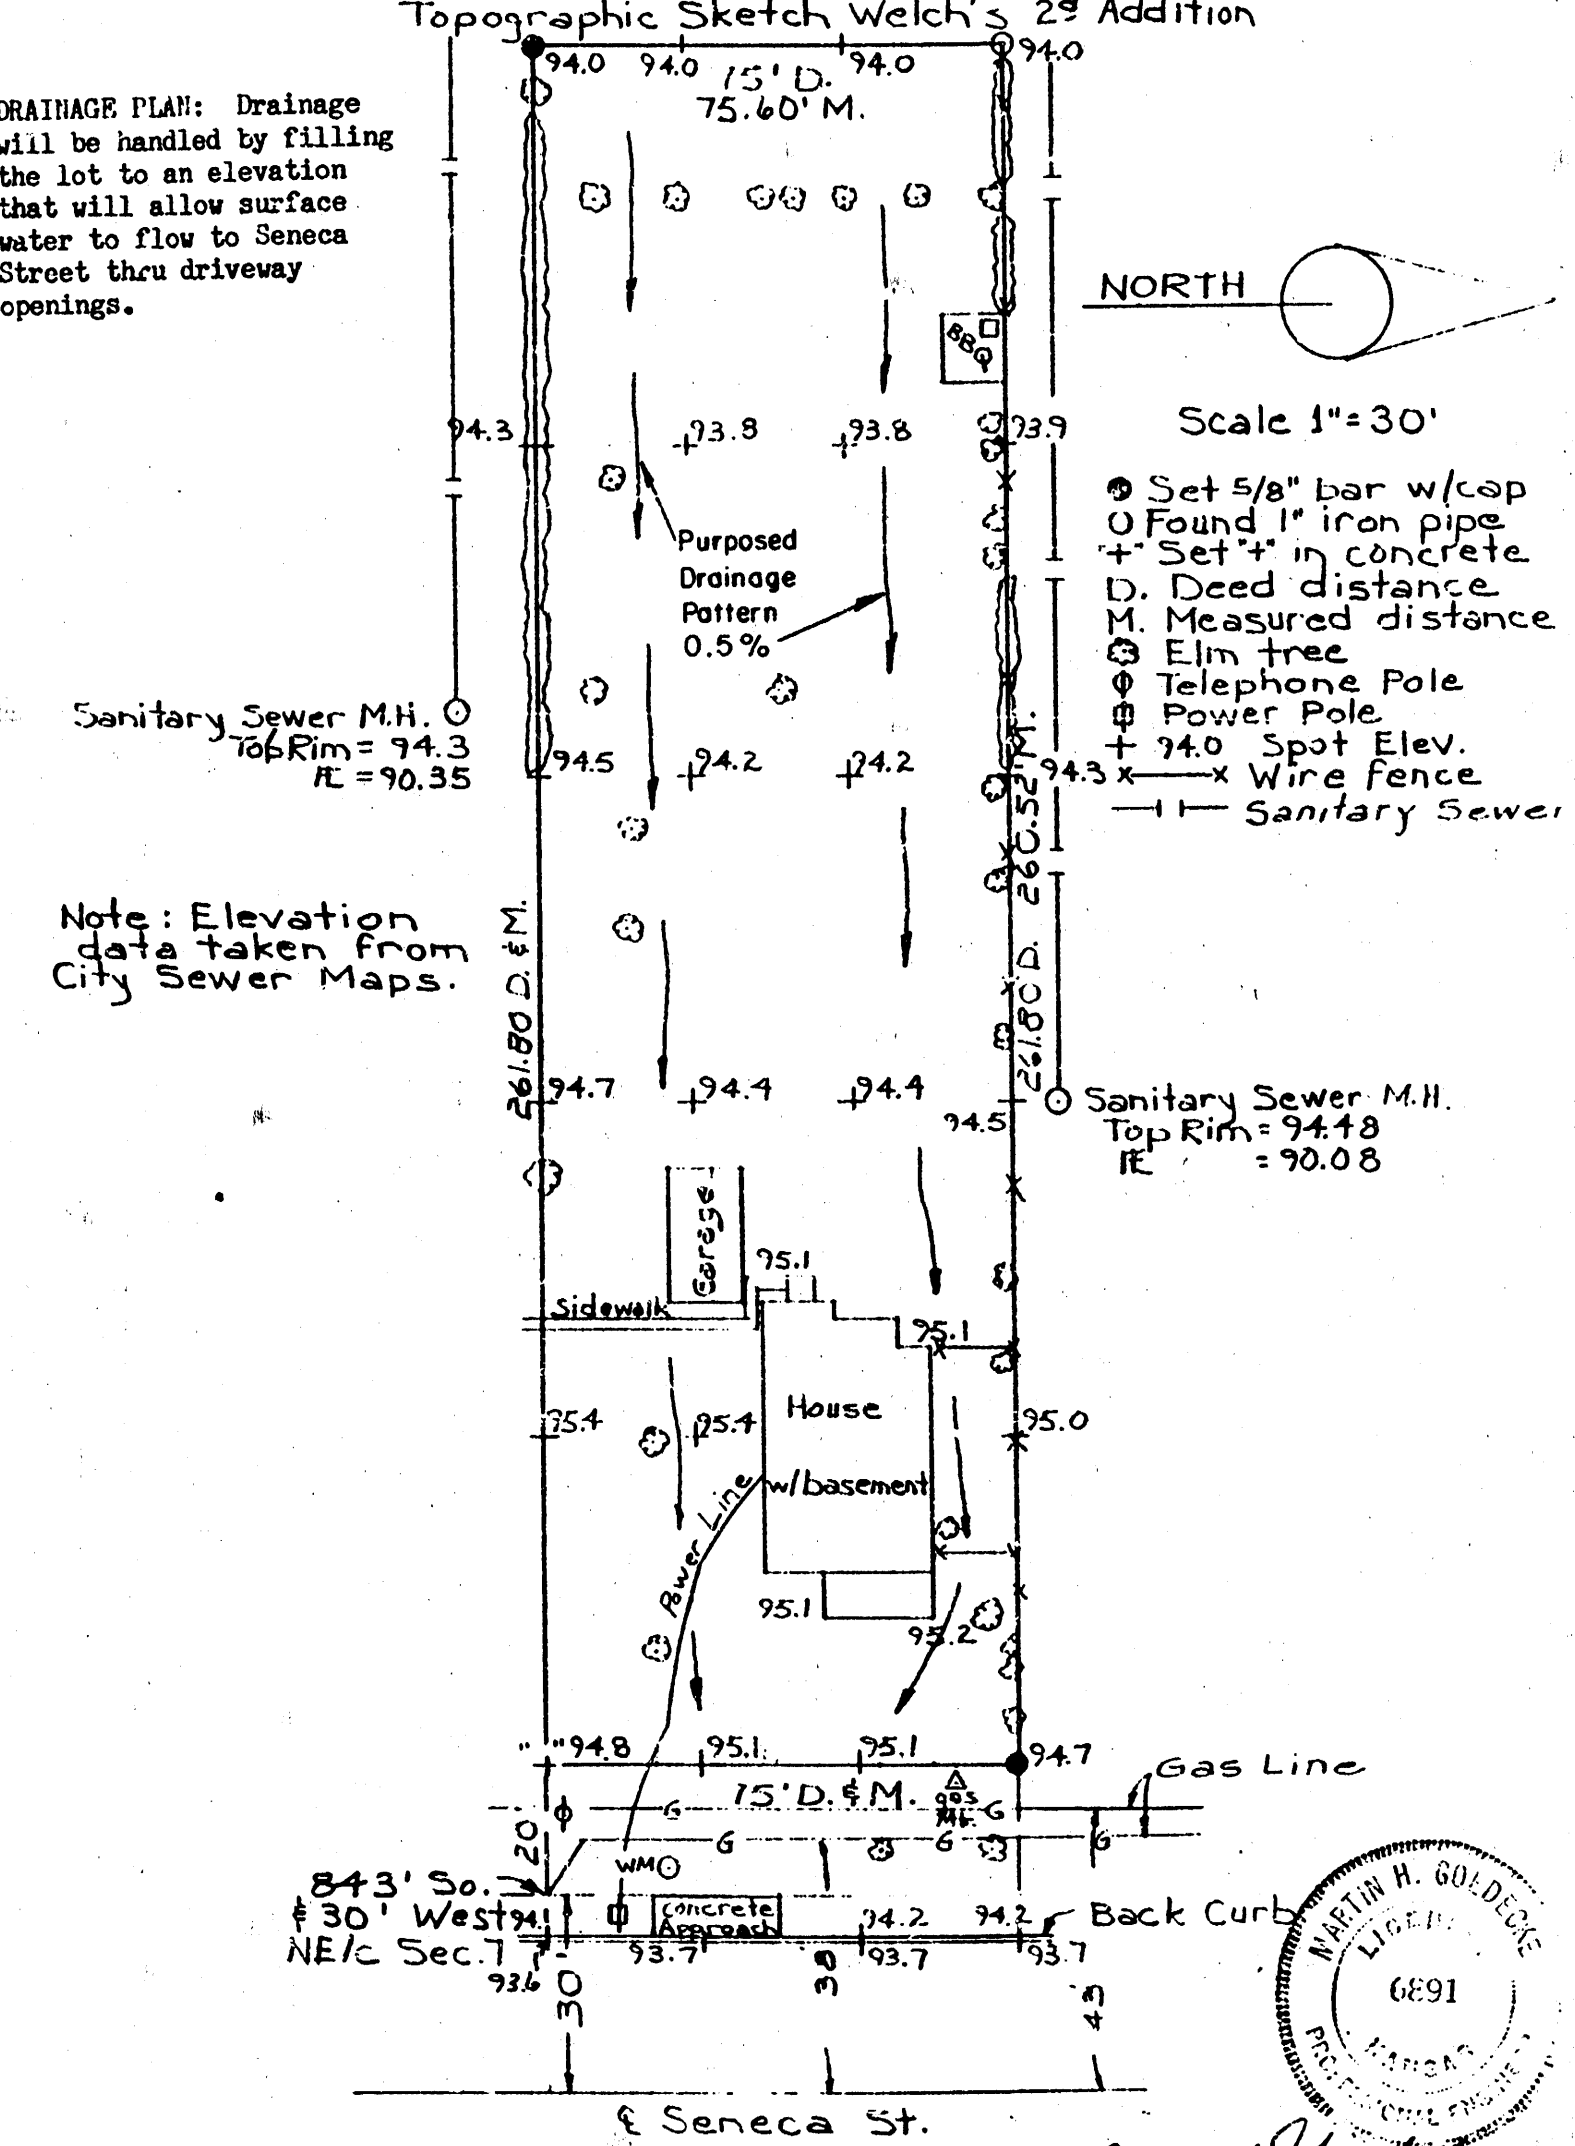

August 15, 1985
Martin H. Goedecke
MARTIN H. GOEDECKE
P.E.