

TERRA TECH
LAND SURVEYING INC.

Drainage Concept
"VICINITY SKETCH"


WILDCAT RSC ADDITION WICHITA, KANSAS

(NW 1/4 SEC. 28, T27S, R2E)




FILE #200103
9 FEBRUARY, 1999

SITE BENCH MARK: CHISELED
"X" SOUTHEAST CORNER OF
LOT 2, CROSS TOWN
EAST, ELEVATION 152.17
CITY DATUM

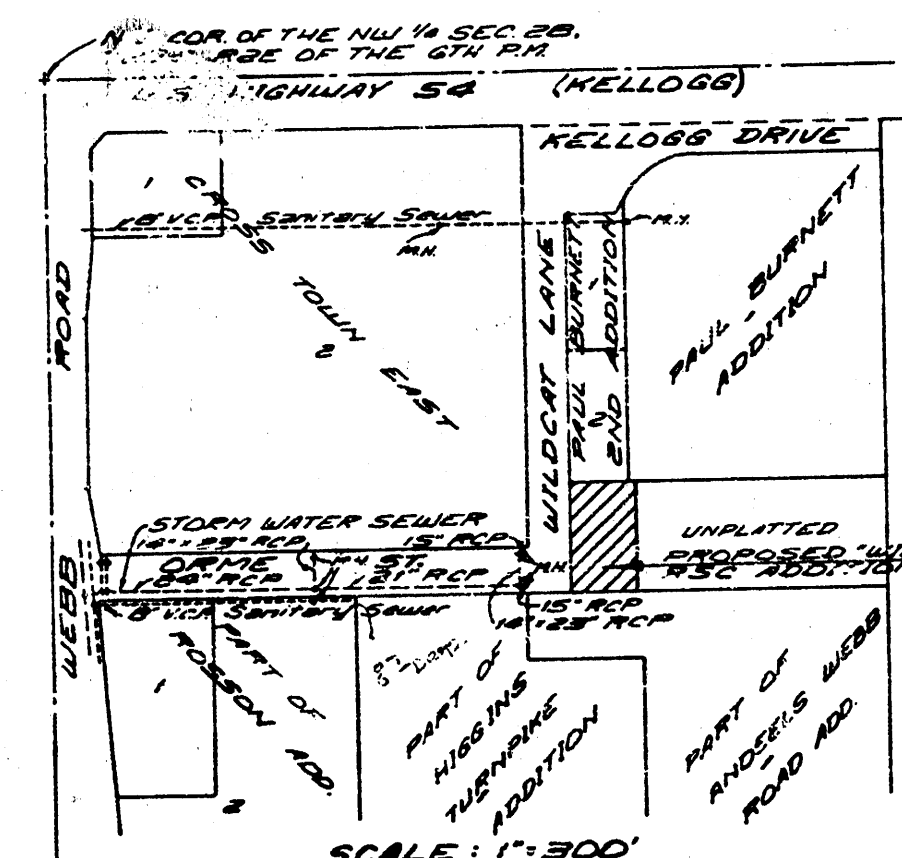

Wildcat RSC Add'n

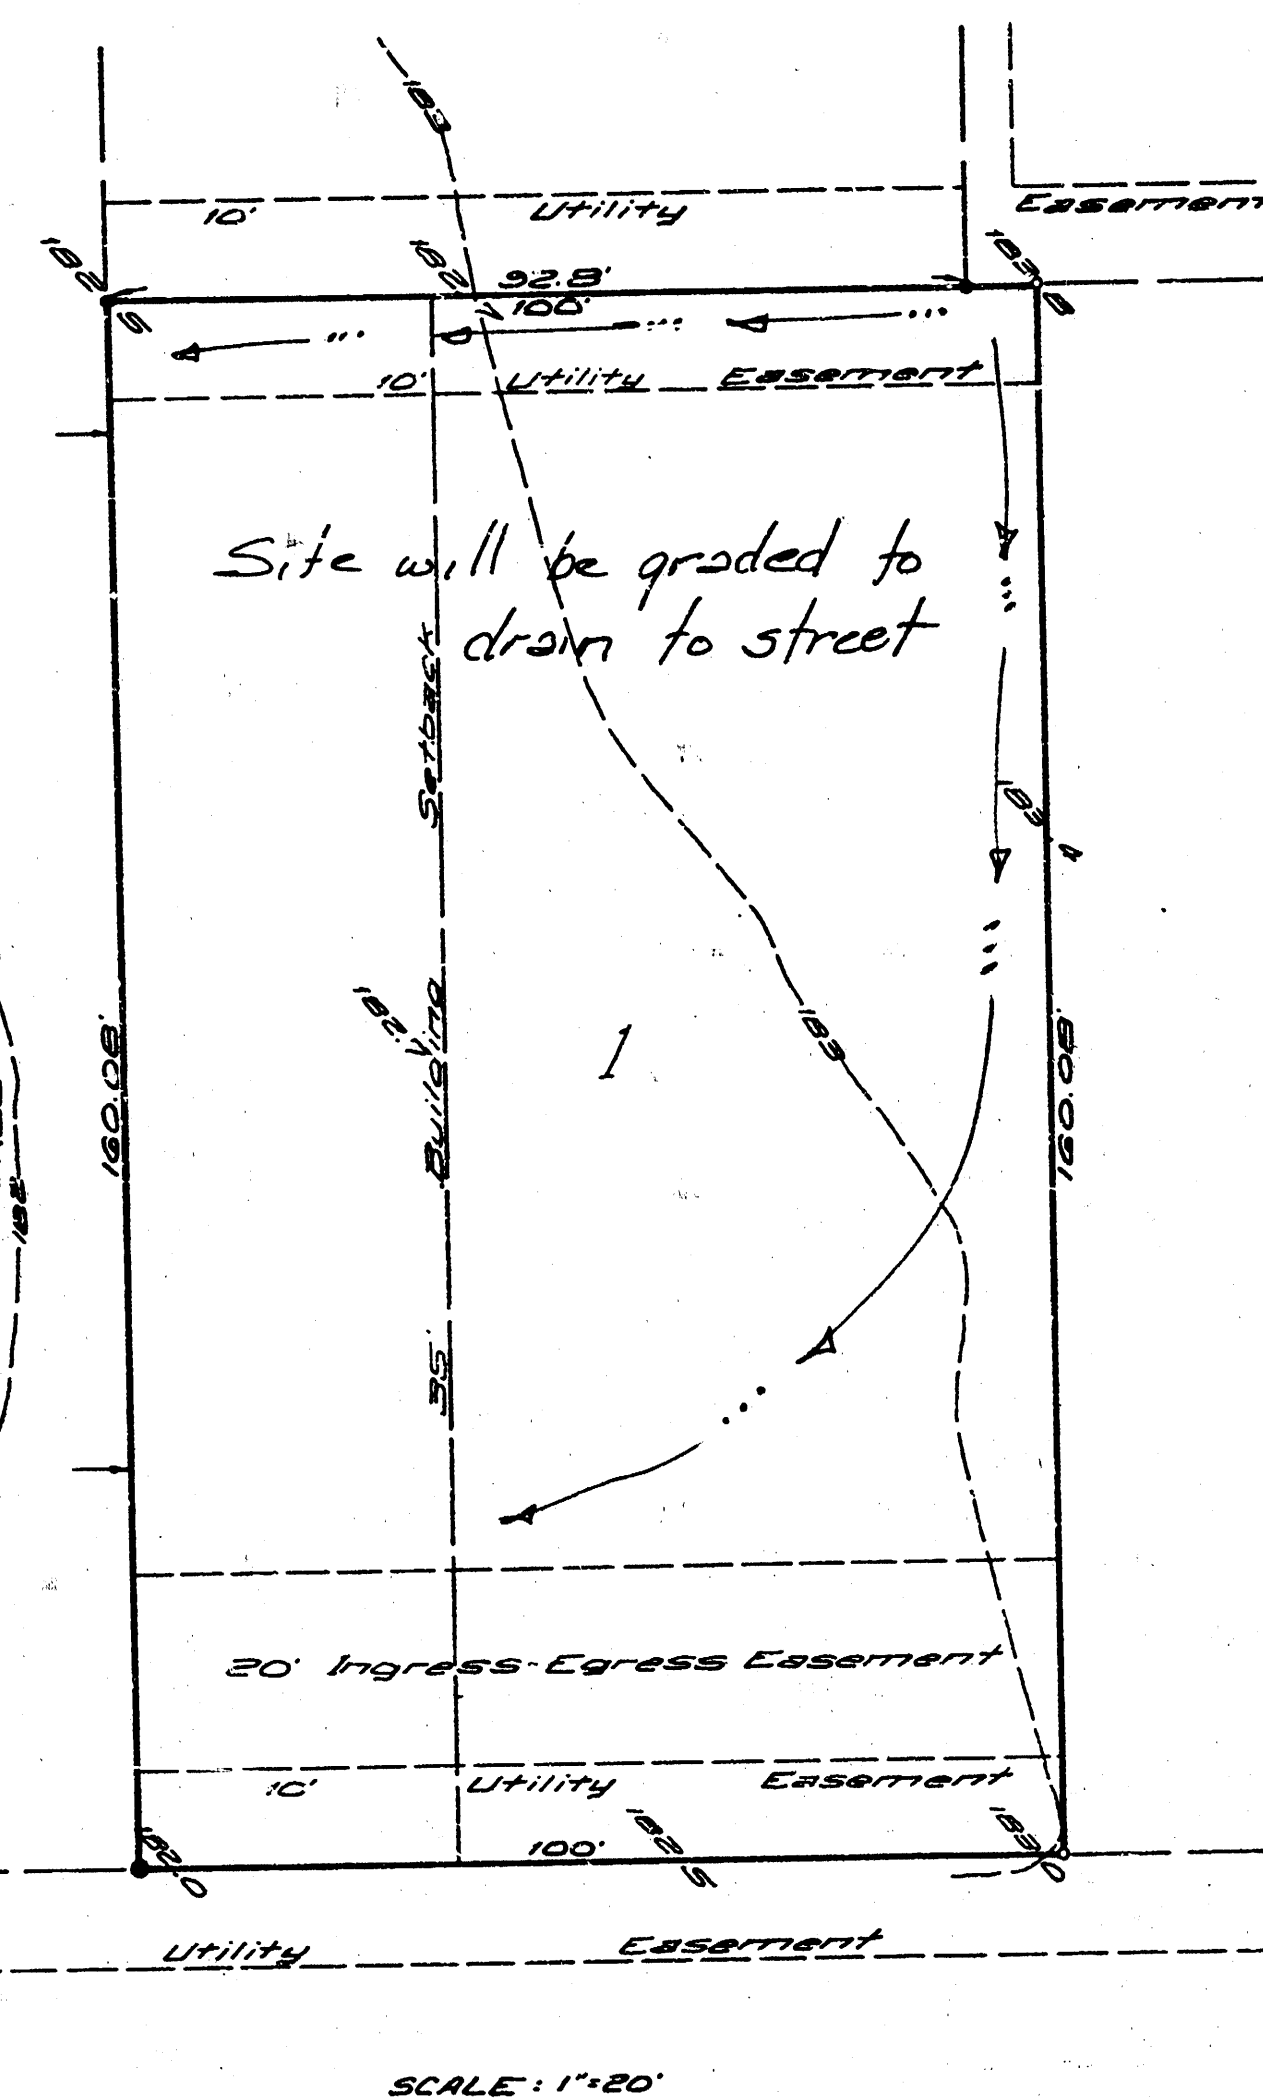

EG = EXIST. GRADE
FG = FINISH GRADE
FL = FLOW LINE
TL = TOP OF CURB
BL = BOT OF CURB

REMOVE SECTION
OF EXIST' CURB.
INSTALL NEW CONC.
APPROACH PER
CITY STANDARDS

