

BENCHMARK:

City Disc 45' North of 1/4 Corner,
 1/2 Mile East of Ridge Road on
 29th St. North.
 Elev. = 1328.47 NGVD
 = 141.07 City Datum

City Disc at S.W. Corner of R.C.B.C.
 for Big Slough at Ridge Road
 Elev. = 1331.62 NGVD
 = 144.22 City Datum

POND DATA:
 STATIC POOL ELEVATION: 132.6 City Datum
 BOTTOM ELEVATION: 125.6 City Datum


NOTE:

Proposed top of foundation elevations
 are shown on plans.
 Contractor to set finish floor elevation.

All street elevations shown on plans
 are for top of curb (full height).

View-out elevations are denoted as
 XX.X V.O.

MINIMUM BUILDING PAD ELEVATIONS FOR LOWEST OPENINGS TO THE STRUCTURES			
LOT(S)	BLOCK	CITY DATUM	M.S.L.
1	1	139.6	1327.0
1-16	3	139.6	1327.0
17-39, 44-56, 68-70	4	139.6	1327.0

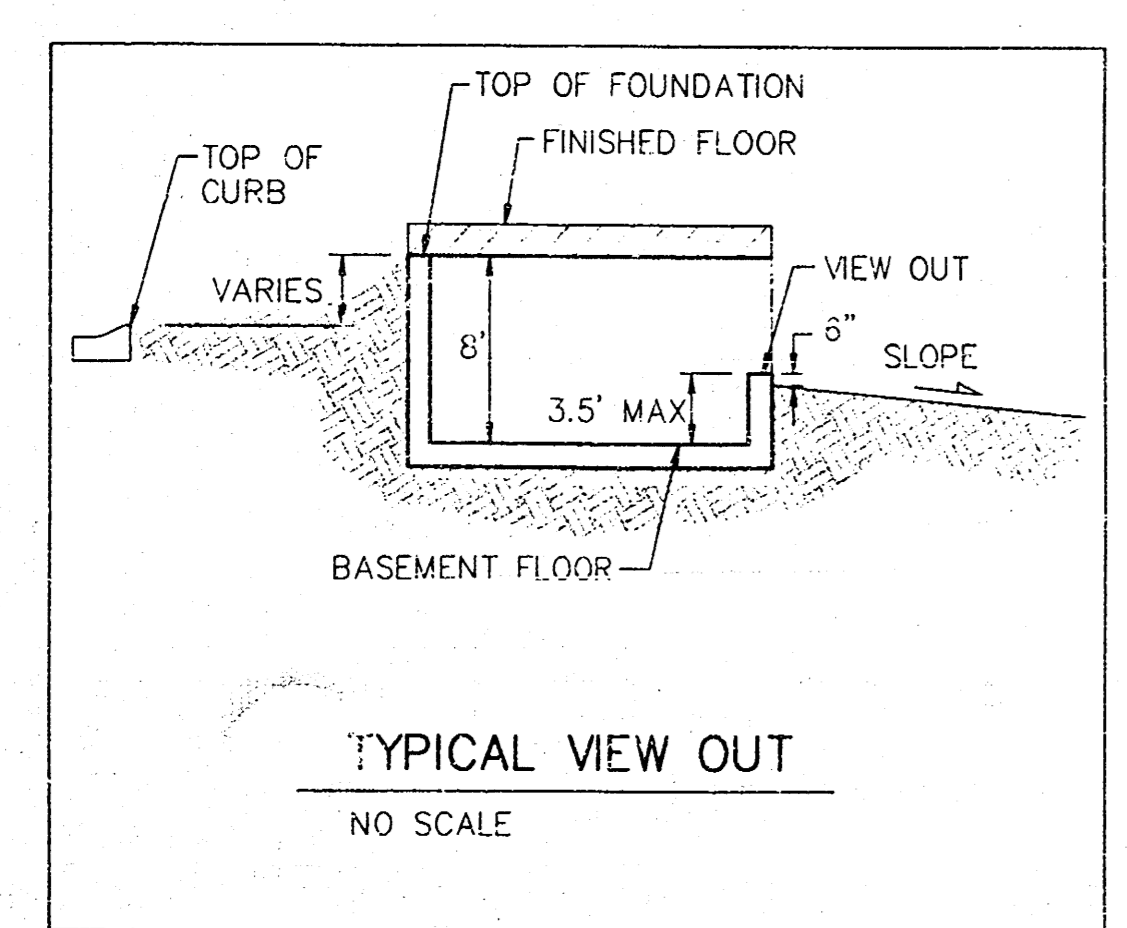

**RIDGE PORT ADDITION
 LOT GRADING
 WICHITA, KANSAS**

BAUGHMAN COMPANY P.A.
 ENGINEERING, SURVEYING, & PLANNING
 316-262-7271 • 315 ELLIS ST. WICHITA, KANSAS 67211

PROJECT NUMBER: _____ SHEET: **3**

DESIGN: BLP/DNV	DRAWN: JAK	APPROVED: _____	DATE: _____	SCALE: 1" = 60'
-----------------	------------	-----------------	-------------	-----------------