

SCALE: 1" = 60'  
• = Iron

**BENCHMARK:**

City Disc 45' North of 1/4 Corner,  
1/2 Mile East of Ridge Road on  
29th St. North.  
Elev. = 1328.47 NGVD  
= 141.07 City Datum

City Disc at S.W. Corner of R.C.B.C.  
for Big Slough at Ridge Road  
Elev. = 1337.82 NGVD  
= 144.22 City Datum


**NOTE:**

Proposed top of foundation elevations  
are shown on plans.  
Contractor to set finish floor elevation.

All street elevations shown on plans  
are for top of curb (full height).

View-out elevations are denoted as  
XX.X V.O.

LOT(S)	BLOCK	CITY DATUM ELEVATION	M.S.L.
1	1	139.6	1327.0
1-16	3	139.6	1327.0
17-39, 44-46 48-64, 68-70	4	139.6	1327.0

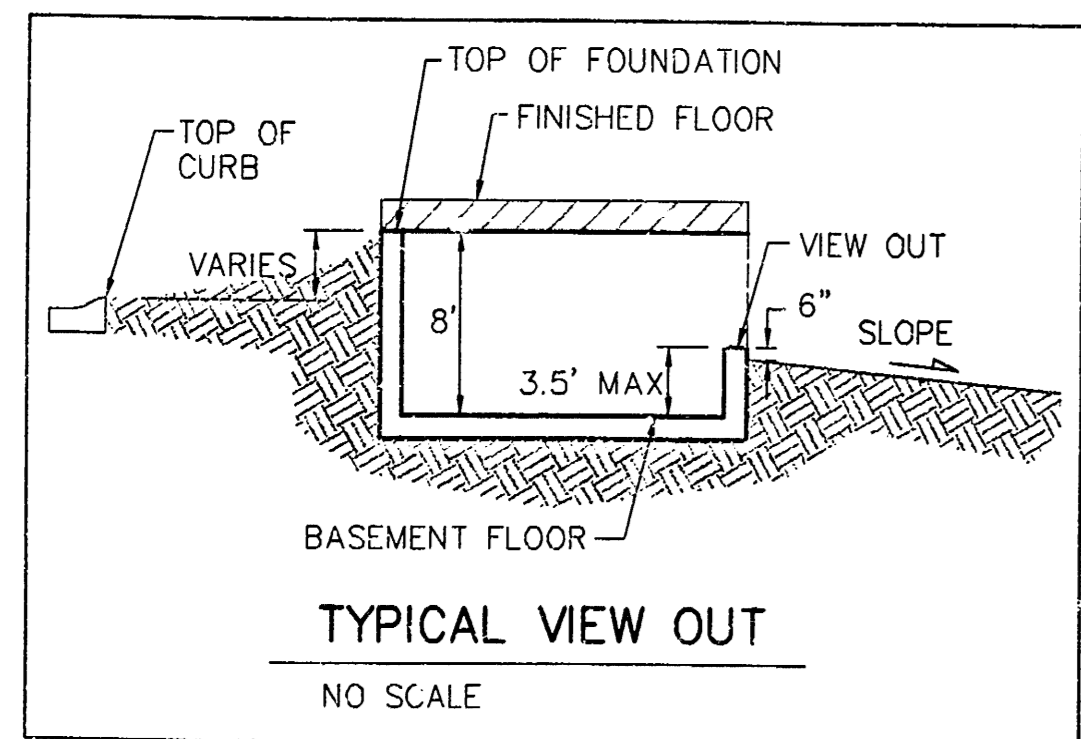

**POND DATA:**  
STATIC POOL ELEVATION: 132.6 City Datum  
BOTTOM ELEVATION: 125.6 City Datum

Rev. 6/01/05 by AEG - Revised for Ph. 4 Construction  
(Lots 22-25, Block 5 & Lots 50-51, Block 6)  
Rev. 9/23/03 by AEG - Revised to show new plat

**RIDGE PORT ADDITION  
LOT GRADING**  
WICHITA, KANSAS

**BAUGHMAN COMPANY P.A.**  
ENGINEERING, SURVEYING, & PLANNING  
318-262-7777 • 315 ELLIS • WICHITA, KANSAS 67211

PROJECT NUMBER \_\_\_\_\_ SHEET **3** OF **4**

DESIGN: BLP/DMV DRAWN: JAK APPROVED: \_\_\_\_\_ DATE: \_\_\_\_\_ SCALE: 1"=60'