



BENCH MARK #1: USGS BRASS PLUG 28' S. & 530' W.
OF CENTERLINE INTERSECTION OF CAPRI & PAWNEE
ELEV.=1386.25 NGVD

BENCH MARK #2: CITY OF WICHITA STD. DISC
20.8' W & 54.5' S. OF CENTERLINE INTERSECTION
DALTON & PAWNEE
ELEV.=1379.60


**APPROVED
DRAINAGE PLAN**
7.3.06

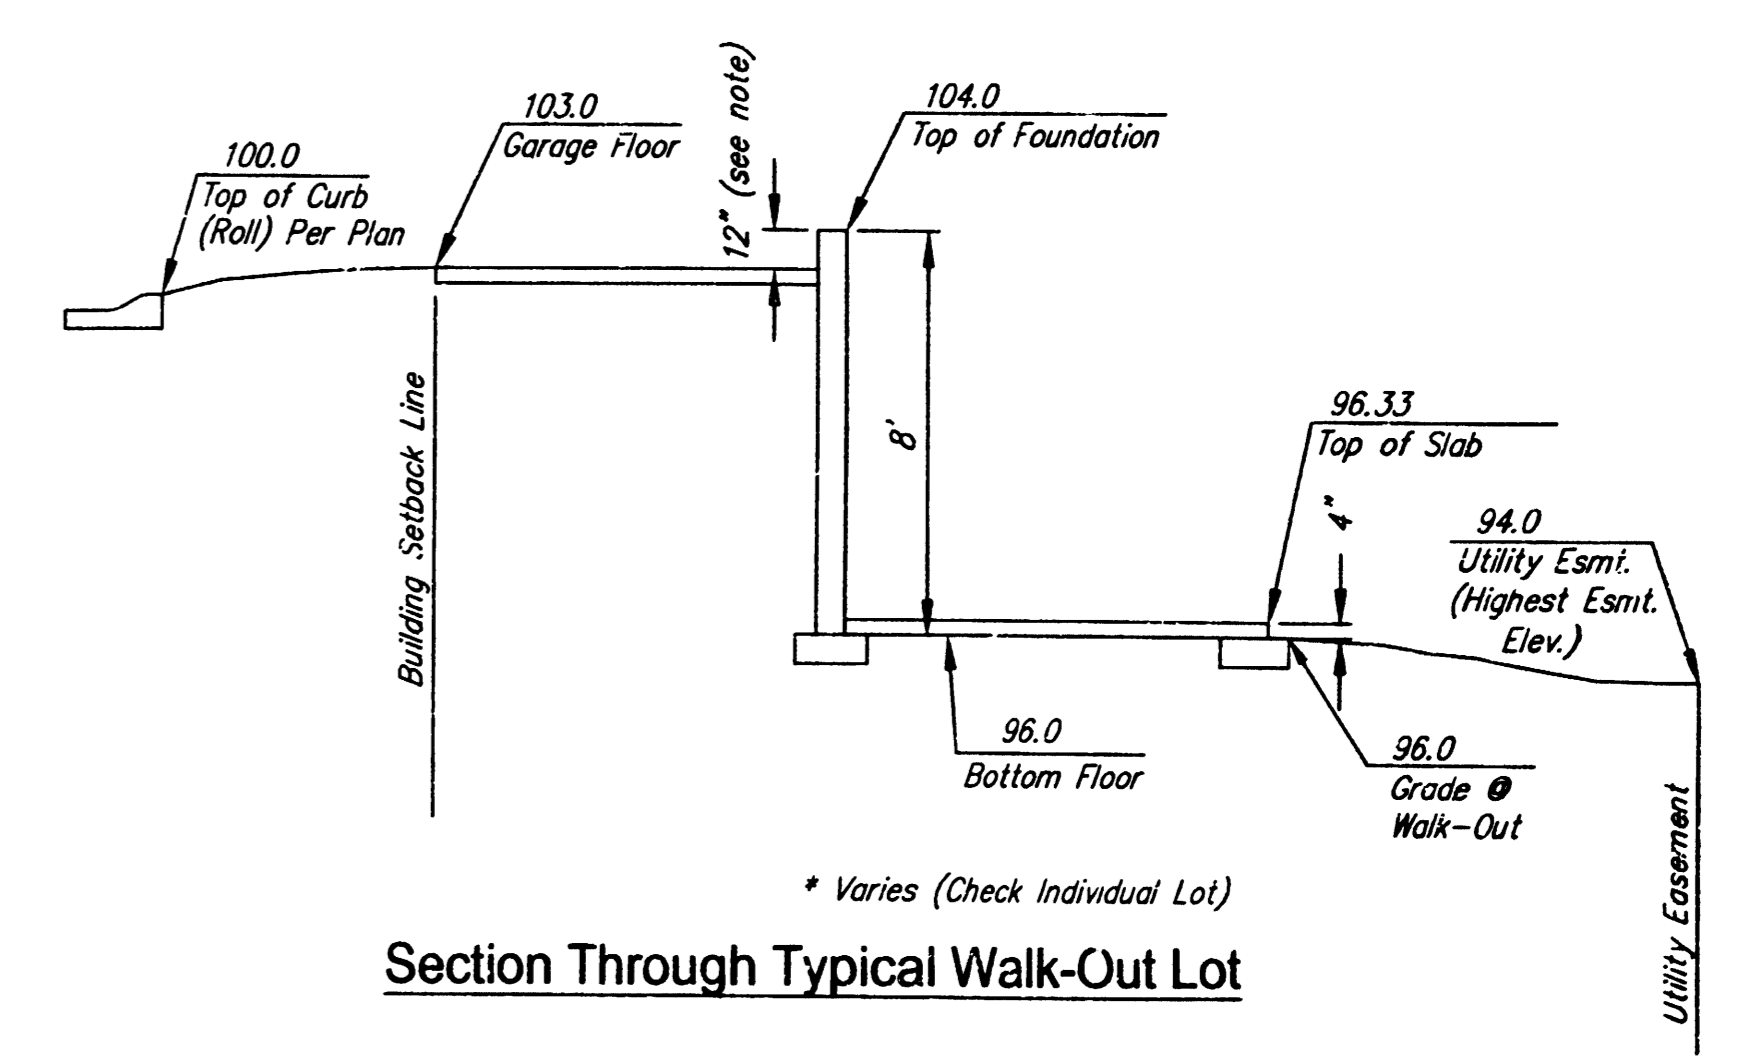


Section Through Typical Walk-Out Lot

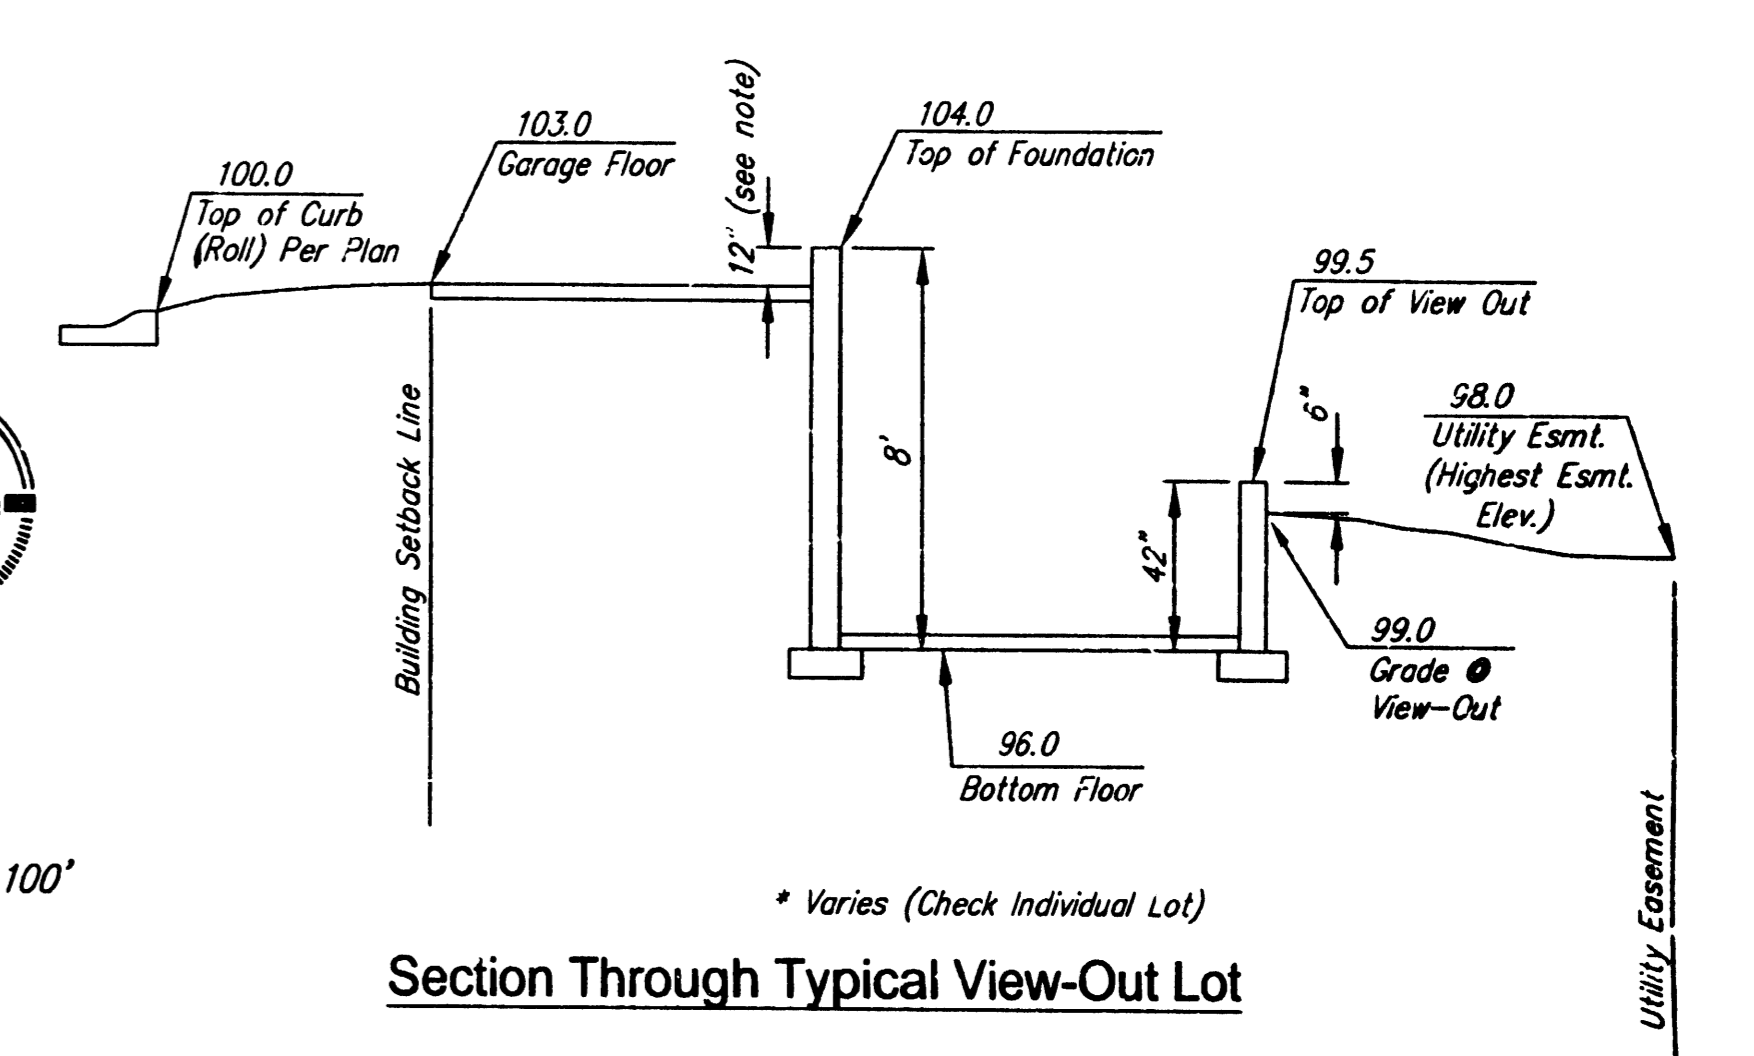


Section Through Typical View-Out Lot

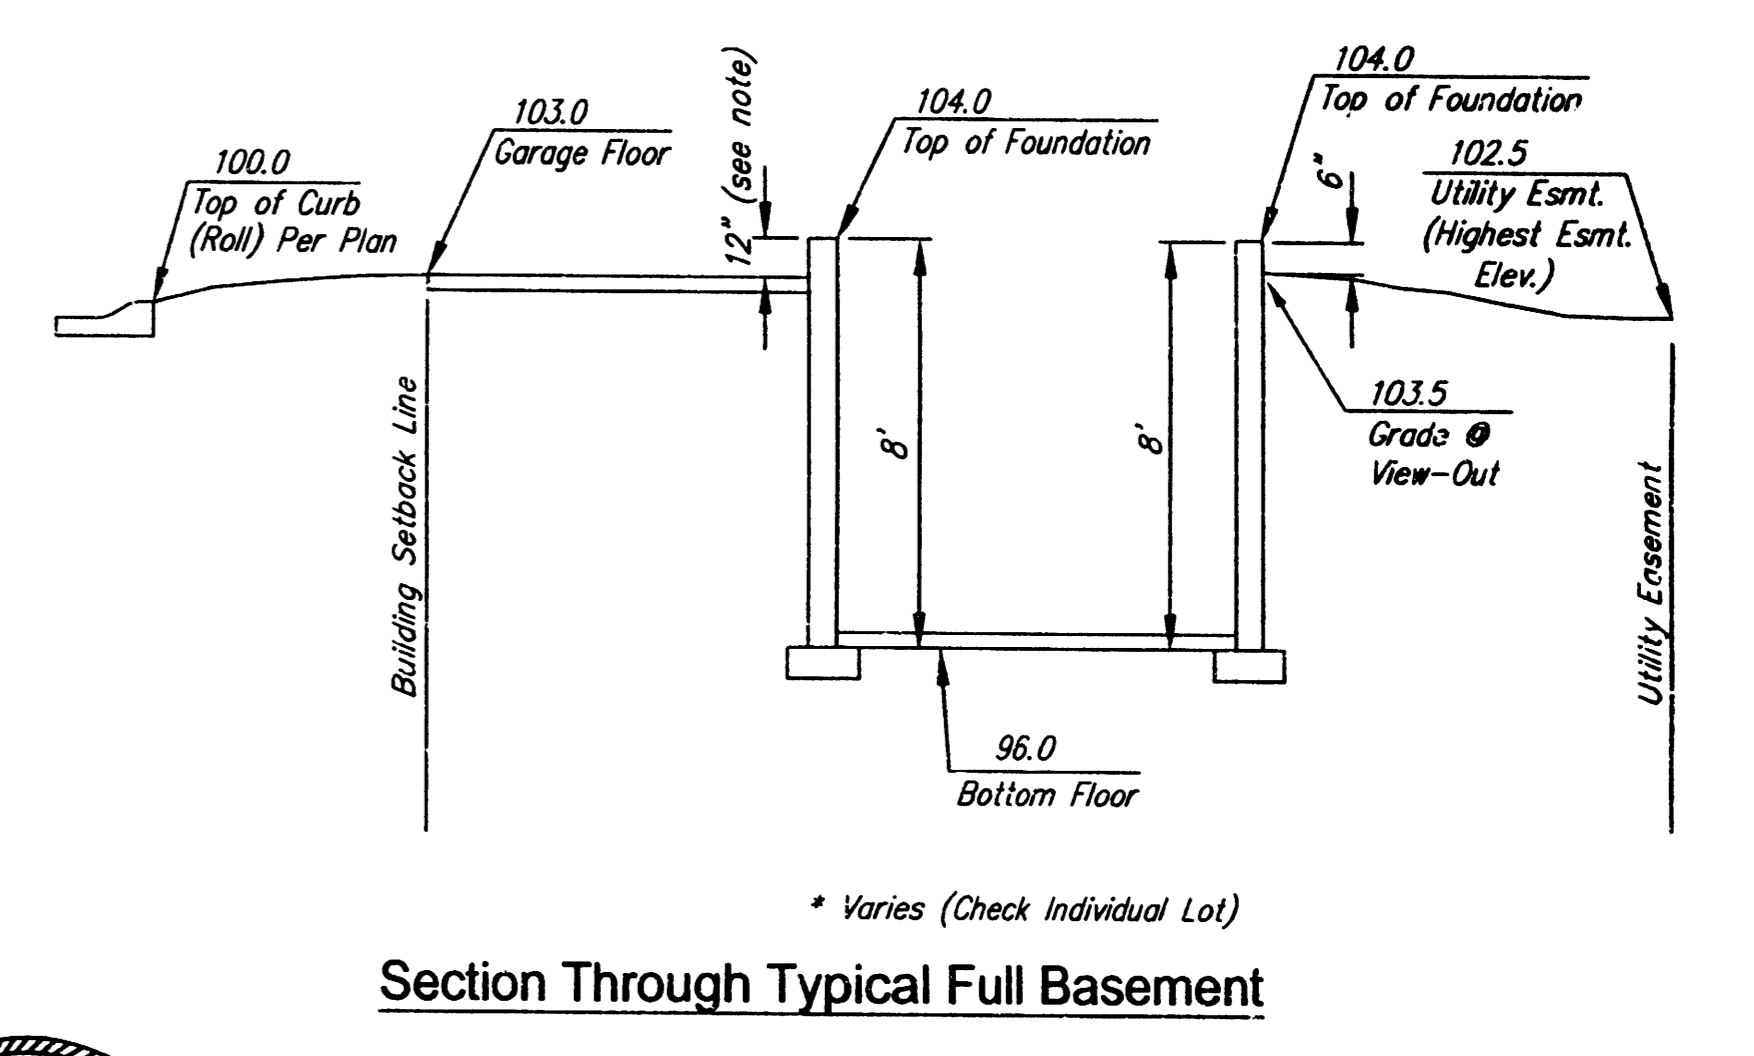

Section Through Typical Full Basement

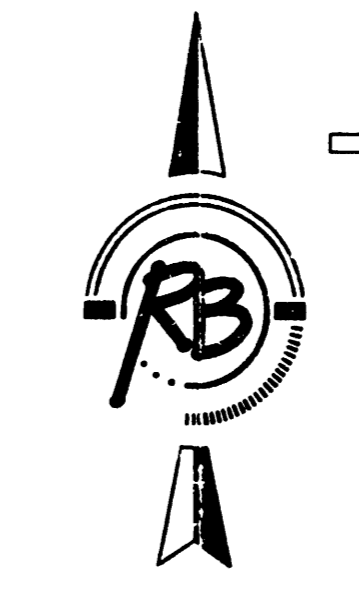

SCALE 1" = 100"

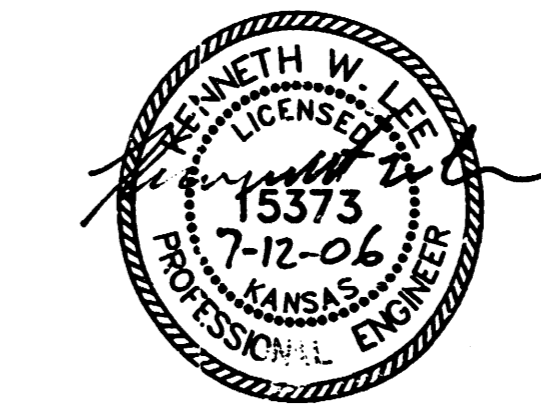

LEGEND

- XX.X Proposed Corner Grade
- G=69.5 Proposed Garage Floor
- TF=70.0 Proposed Top of Foundation
- VO=65.7 Proposed Viewout Elevation

**BRENTWOOD SOUTH ADDITION
PHASE 3 GRADING PLAN
WICHITA, KANSAS**

REVIEWED 25 JULY 2006

	Ruggles & Bohm, P.A. Engineering, Surveying, Land Planning		DESIGN KWL	SHEET 1
	924 North Main Wichita, Kansas 67203 www.rbkansas.com		(316) 264-8008 (316) 264-4621 fax E-mail: info@rbkansas.com	
DRAWING FILE kenbase {Layout1}		PROJECT NUMBER	DATE	OF 1