


15M #1 - MEBB ROAD AND MT. VERNON, 1/2 MILE SOUTH OF HARRY CUM  
 BM. 47' N AND 44' S OF 1/4 SEC. CORNER 37.2' N OF N FACE  
 SIDEWALK E/W. 64.4' NW OF 1/4 SEC. CORNER 3.6' E OF 6' TALL  
 CONG. FENCE. ELEV. = 182.48  
 15M #2 - SQUARE CUT TOP OF SOUTH OF EUTON CORNER 1/4 SEC.  
 REST OF THE CORNER IS 1/4 SEC. ELEV. = 173.18

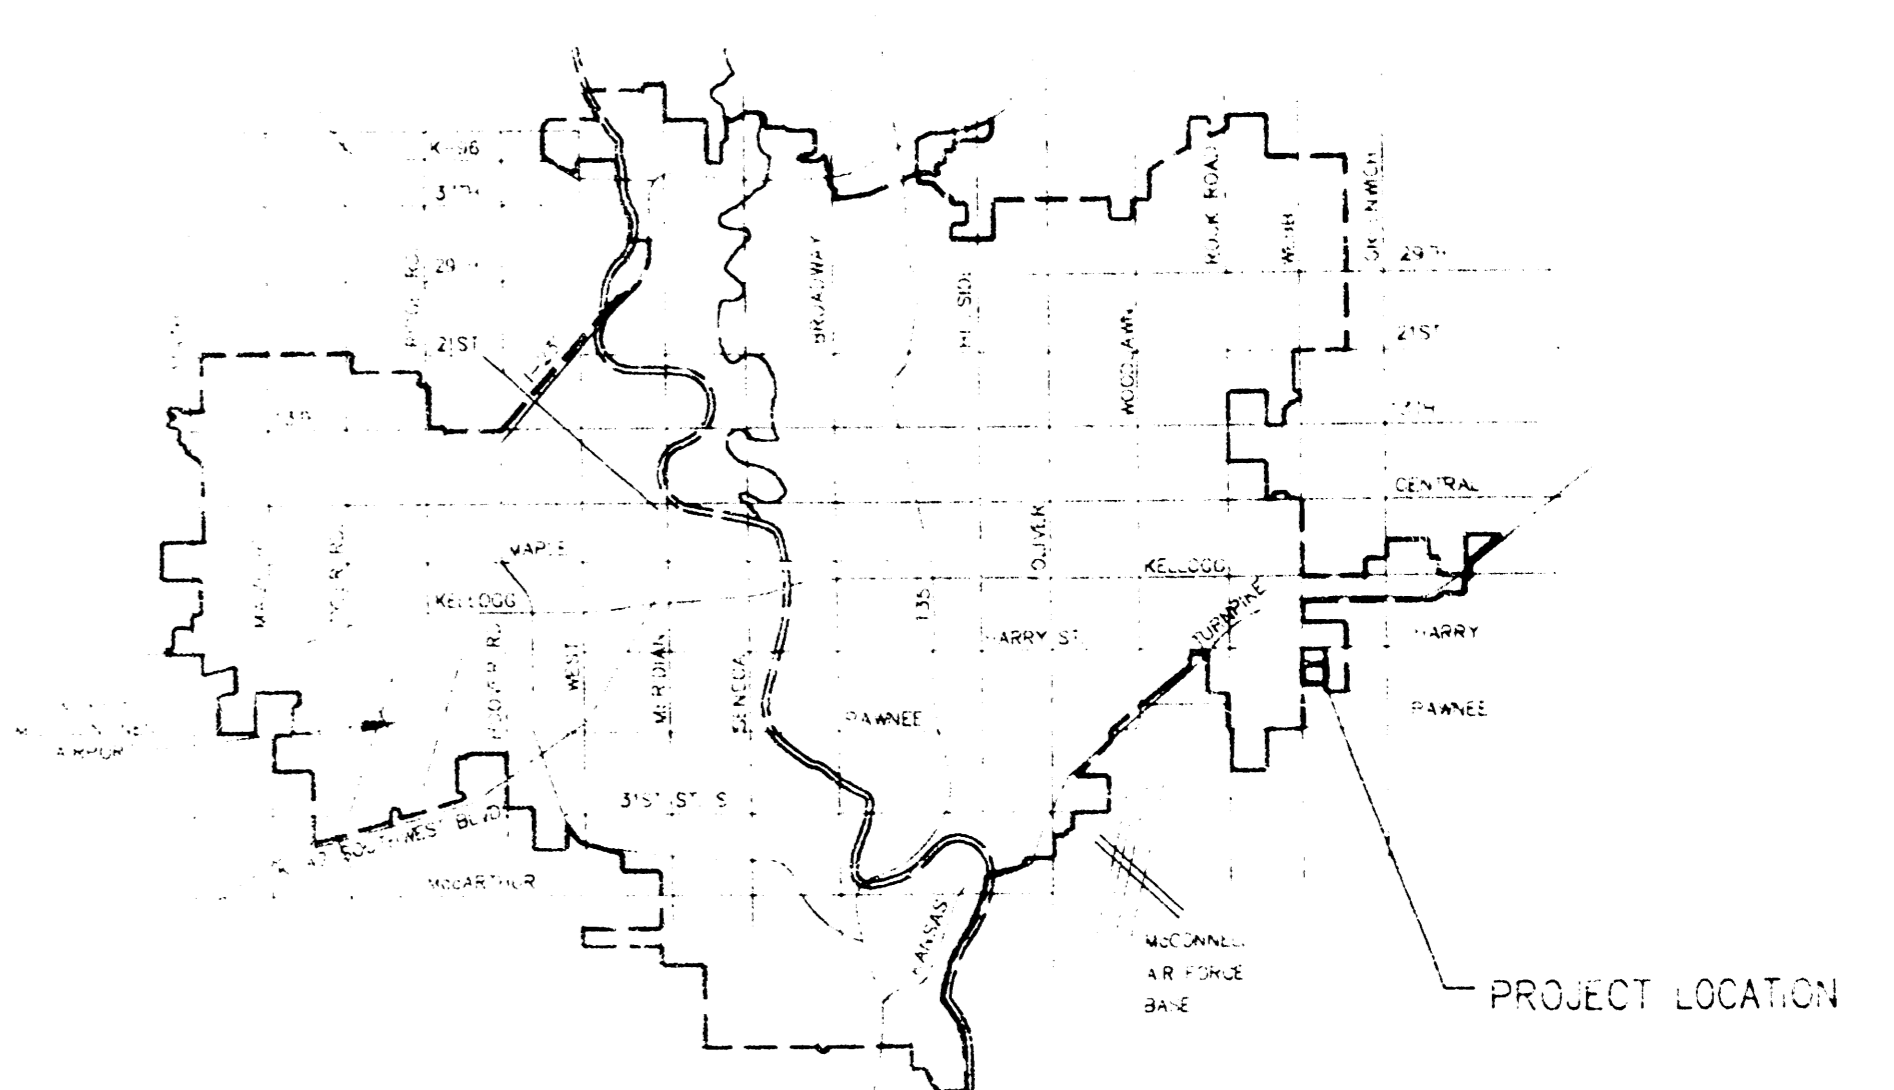

**APPROVED  
DRAINAGE PLAN**

**GRADING PLAN  
BRENTWOOD VILLAGE  
WICHITA, KANSAS**

**SRB**  
SAVOY, RUGGLES & BOHM, P. A.  
ENGINEERING & SURVEYING

AML	AML	Jan. 29, 1997	
-----	-----	---------------	--

1  
1