
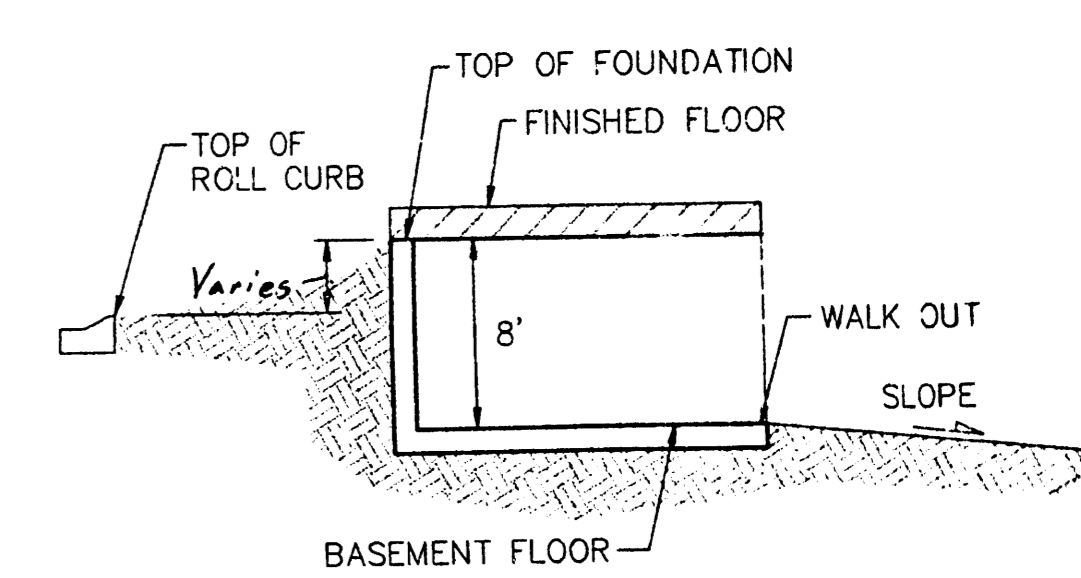


NOTE:
 * EXTRA DEEP foundation required for this lot. Builder shall be responsible for determining final depth of foundation.
 Proposed top of foundation elevations are shown on plans.
 Contractor to set finish floor elevation.
 All street elevations shown on plans are for top of curb (full height).
 View-out elevations are denoted as XX.X V.O.
 Walk-out elevations are denoted as XX.X W.O.
BENCHMARK:
 Top of 1" Iron 12" Deep, W1/4 Cor., Sec. 26, Twp. 27-S, R-2-W. Elev. = 1396.53 M.S.L. (209.13 City Datum)

SCALE: 1" = 60'
 • = Iron

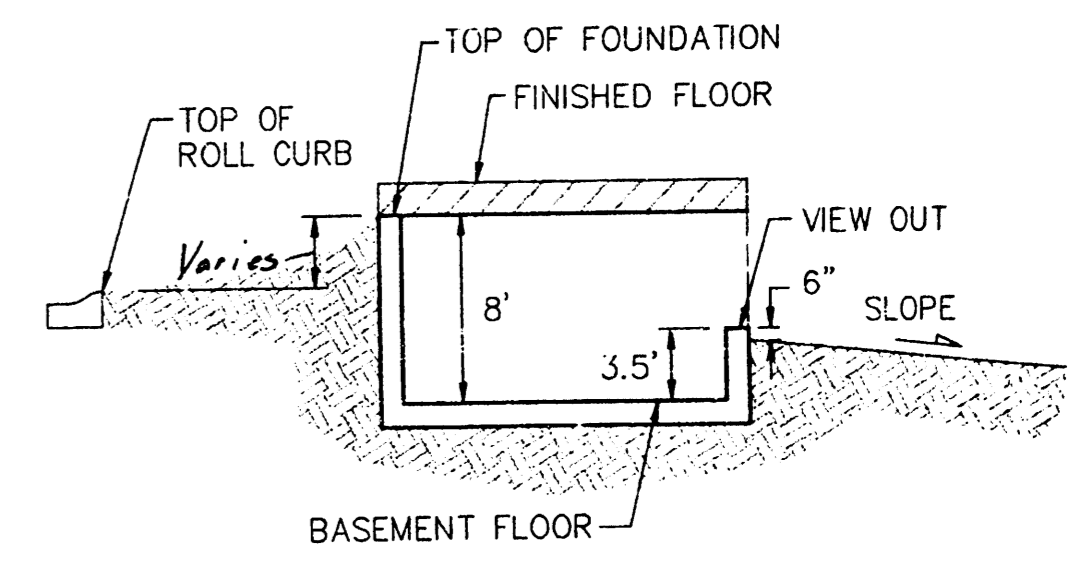

STATIC WS ELEV = 195
 100'-R.R. WS ELEV = 199.6
 0100' M = 150.03
 0100' OUT = 215.05

AUBURN HILLS 5TH ADDITION
LOT GRADING
 WICHITA, KANSAS

BAUGHMAN COMPANY P. A.
 ENGINEERING, SURVEYING, & PLANNING
 316-262-7271 • 315 ELLIS • WICHITA, KANSAS 67211

PROJECT NUMBER: _____

DESIGN: NBW/BLP	DRAWN: KWR/JAK	APPROVED: _____	DATE: 03/06/98	SCALE: 1" = 60'
-----------------	----------------	-----------------	----------------	-----------------

SHEET 1 OF 2

