



FOX RIDGE ADDITION
 TOPO

TOPO
092308
 SHEET TITLE
 99118
 PROJECT NUMBER

CWL
 DESIGN BY
DSN
 DRAWN BY
CWL
 CHECKED BY

ISSUED
 October 2008
 REVISED

SHEET NO.
1 of 3

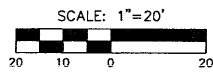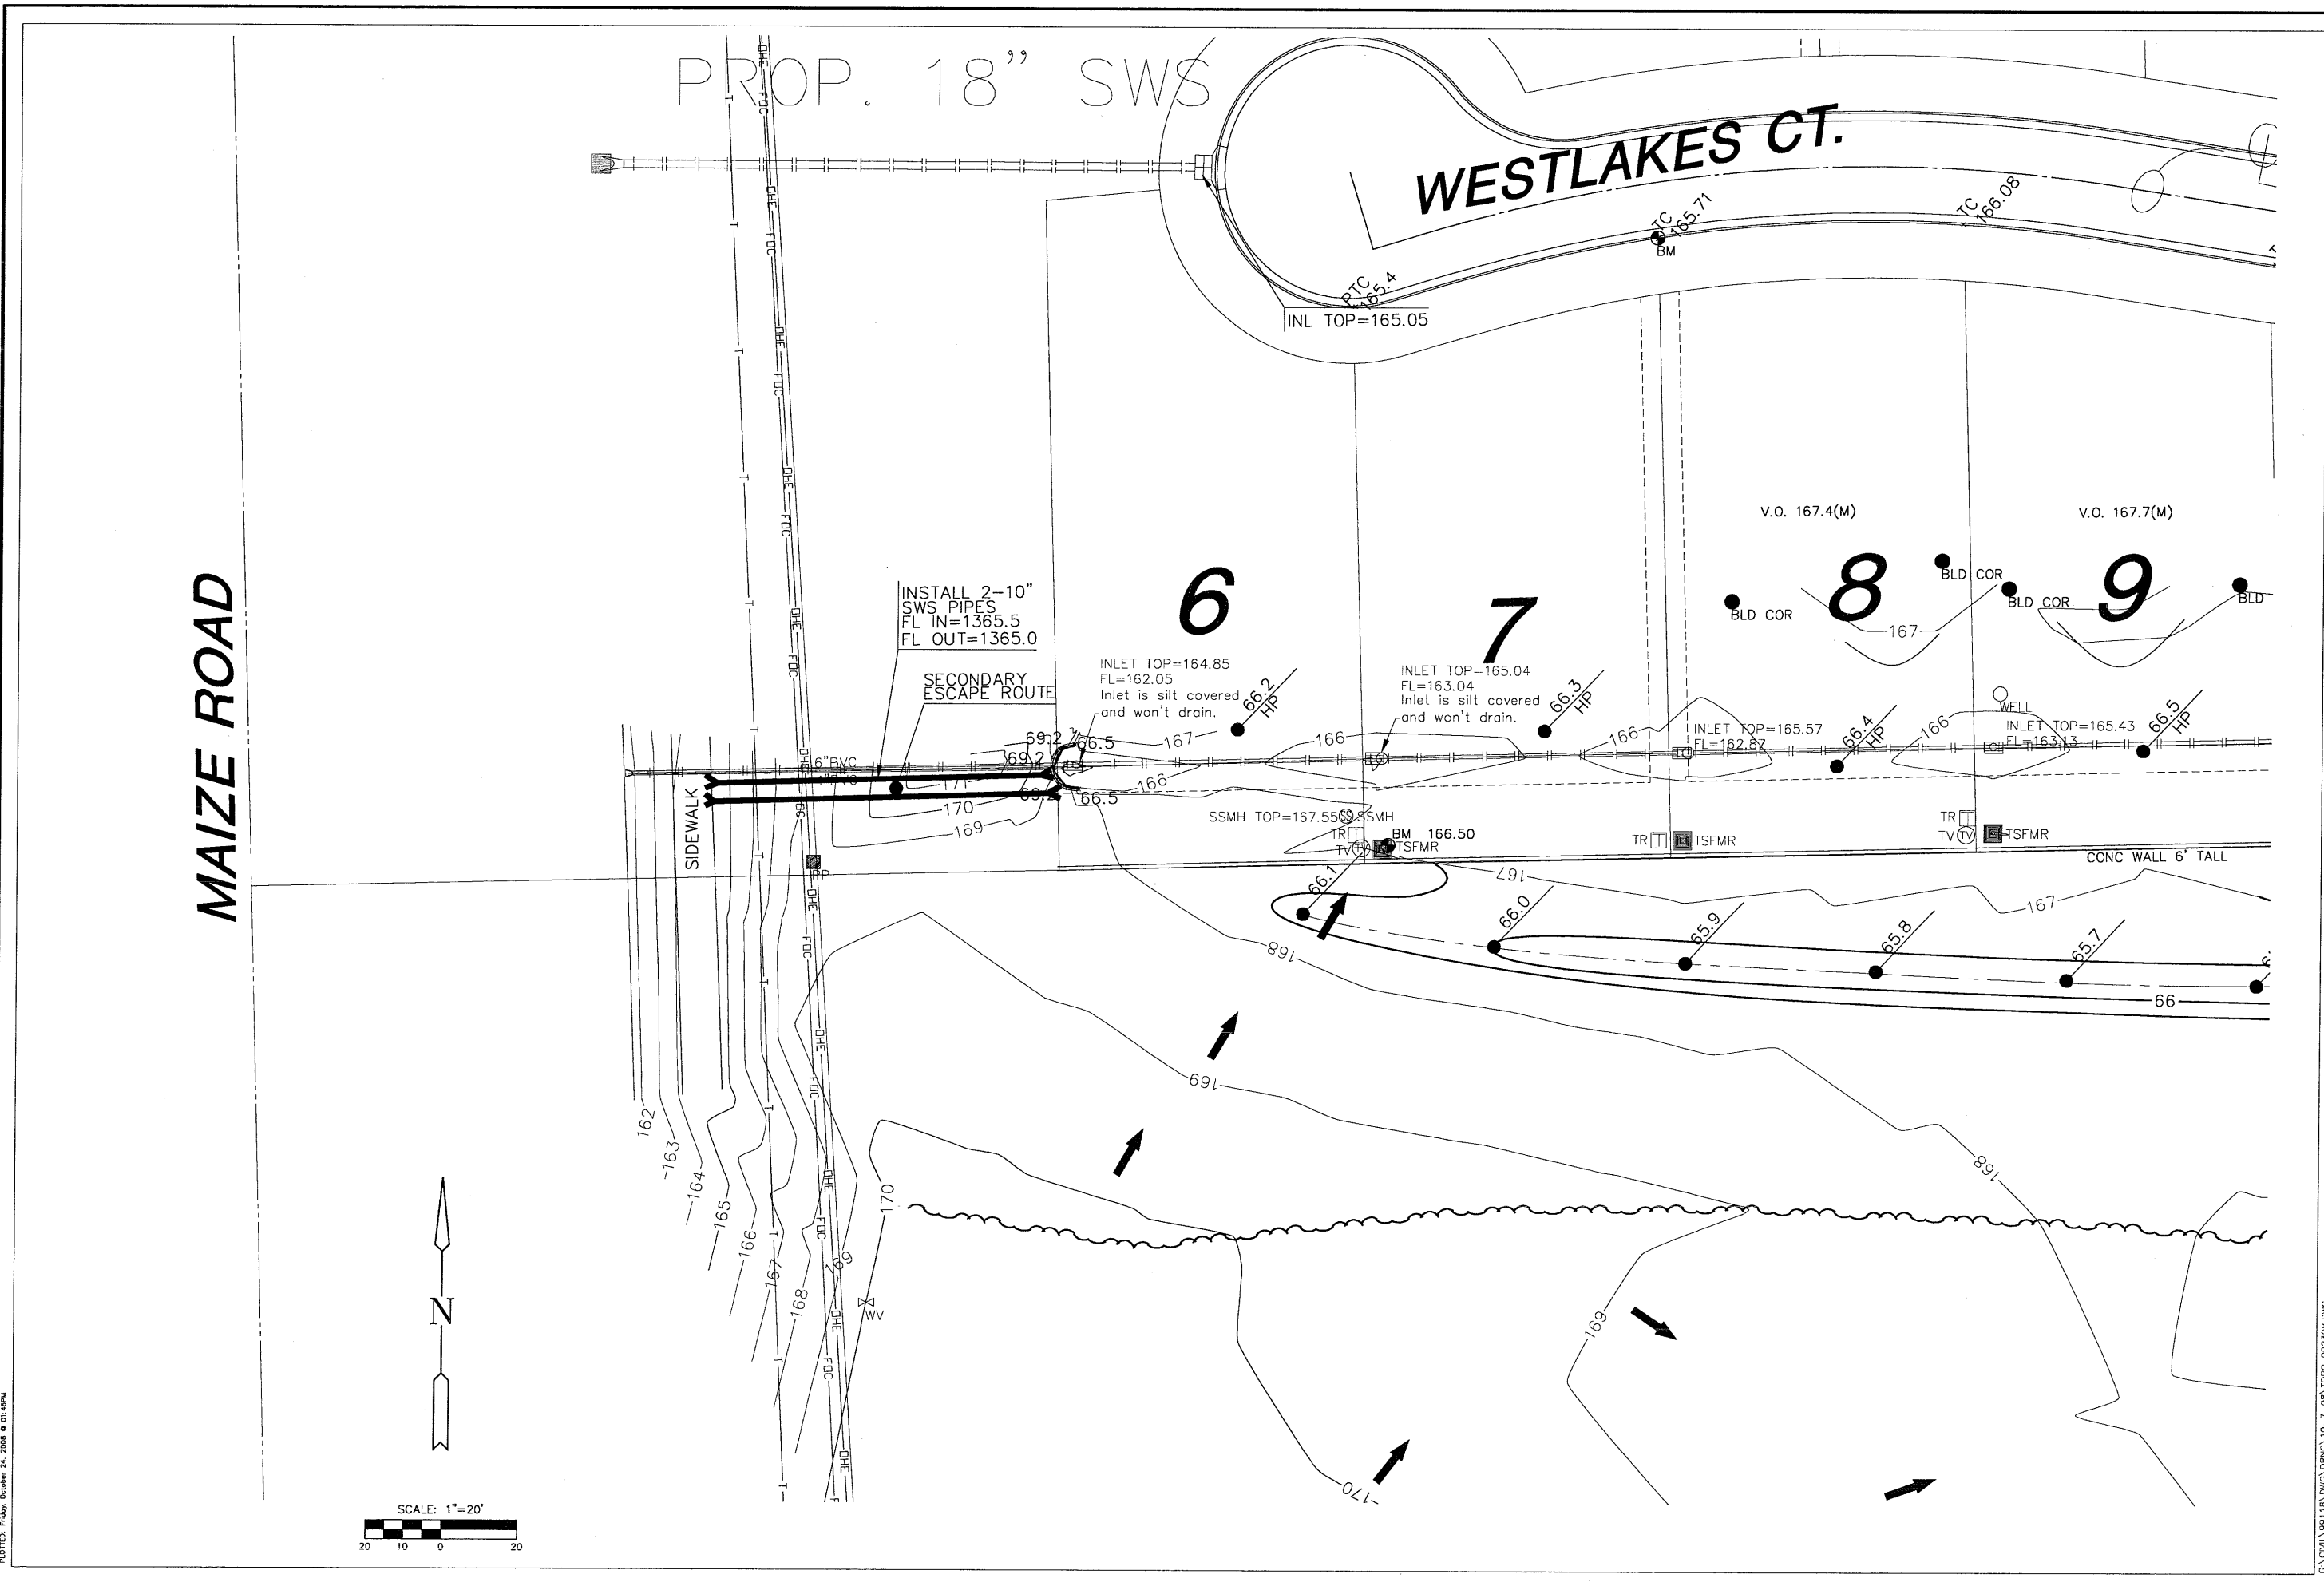


PLOTTED: Friday, October 24, 2008 9:01:58AM

G:\CWL\99118\DWG\DRNG\10-7-08\TOPO_092308.DWG

KES CT.

WESTLAKES CT.

MKEC
 ENGINEERING
 CONSULTANTS, INC.
 411 N. WEBB ROAD
 WICHITA, K.S. 67206
 316-684-9600

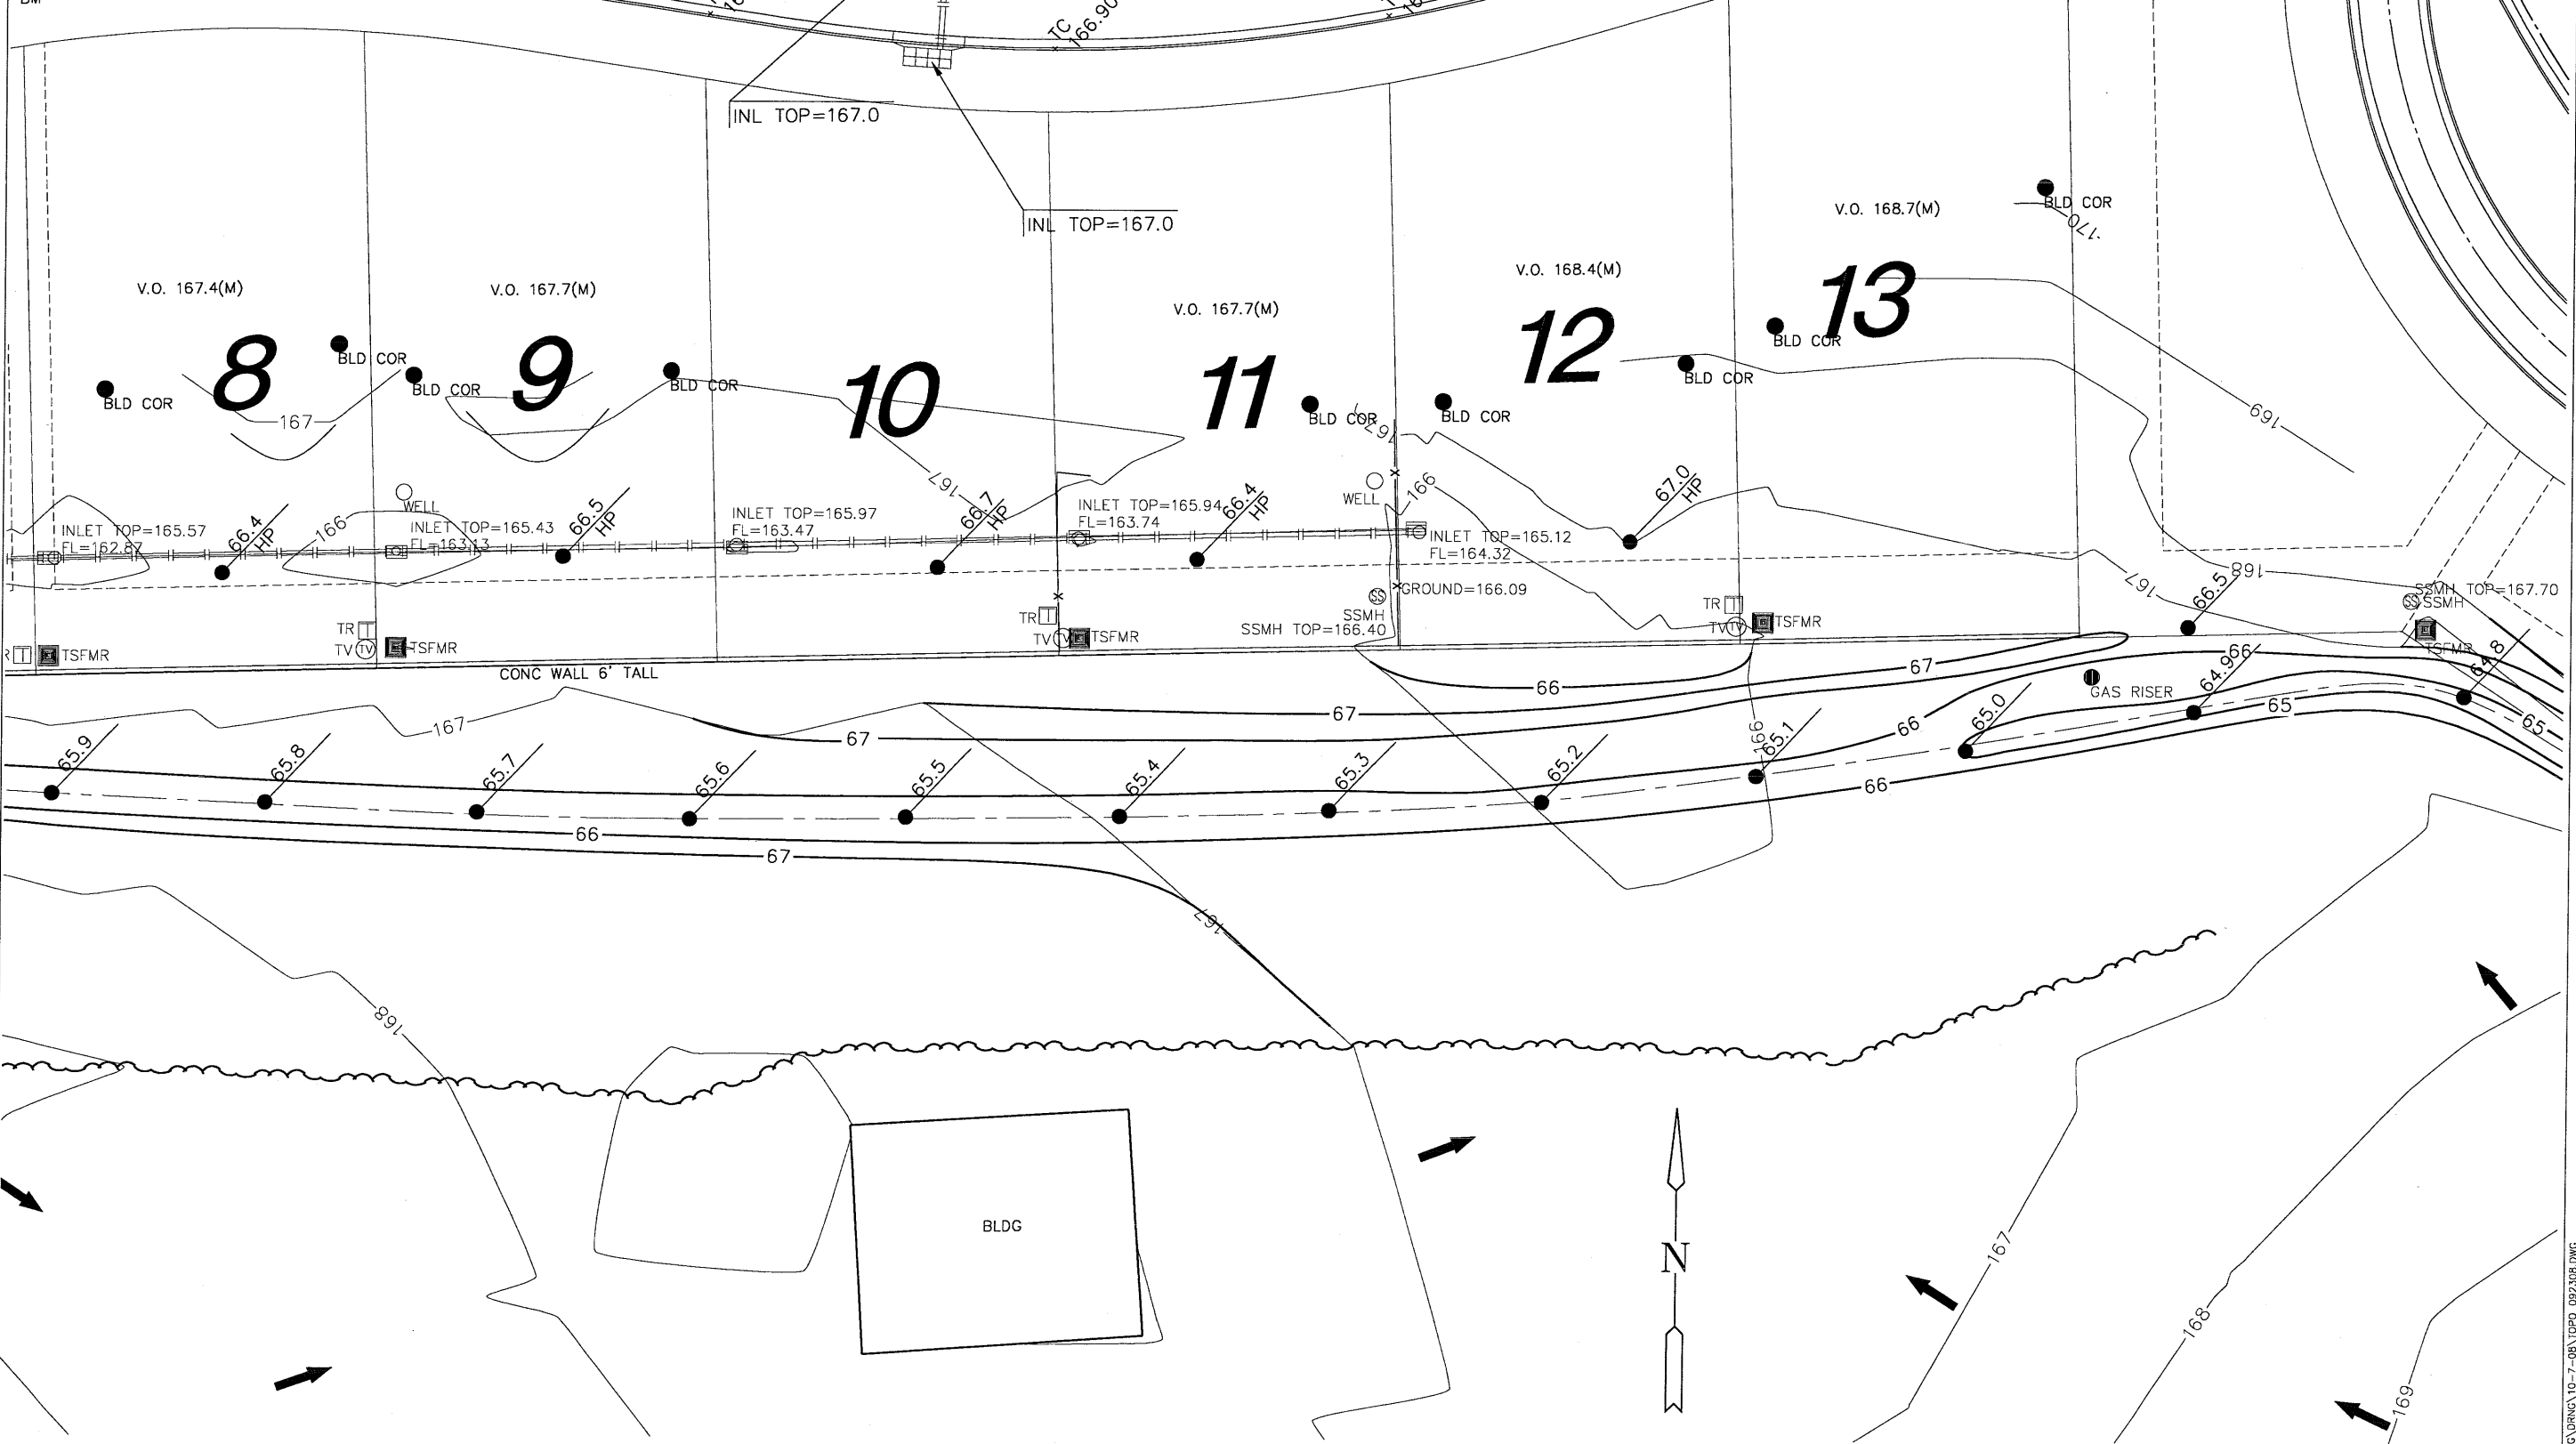

FOX RIDGE ADDITION
 TOPO

TOPO
092308
 SHEET TITLE
 99118
 PROJECT NUMBER

DESIGN BY: **CWL**
 DRAWN BY: **DSN**
 CHECKED BY: **CWL**

ISSUED: **October 2008**
 REVISED:

SHEET NO.
2 of 3

PLOTTED: Friday, October 24, 2008 8:01:45PM

G:\CIVIL\99118\DWG\DRNG\10-7-08\TOPO_092308.DWG

FOX RIDGE ADDITION
 TOPO

TOPO 092308
SHEET TITLE
99118
PROJECT NUMBER
CWL
DESIGN BY
DSN
DRAWN BY
CWL
CHECKED BY
ISSUED
October 2008
REVISED

SHEET NO.
3 of 3



PLOTTED: Friday, October 24, 2008 @ 01:45PM

G:\C\11\99118\DWG\DRG\10-7-08\TOPO_092308.DWG