


NOTE: ALL HOMES SHALL BE SLAB ON GRADE CONSTRUCTION.

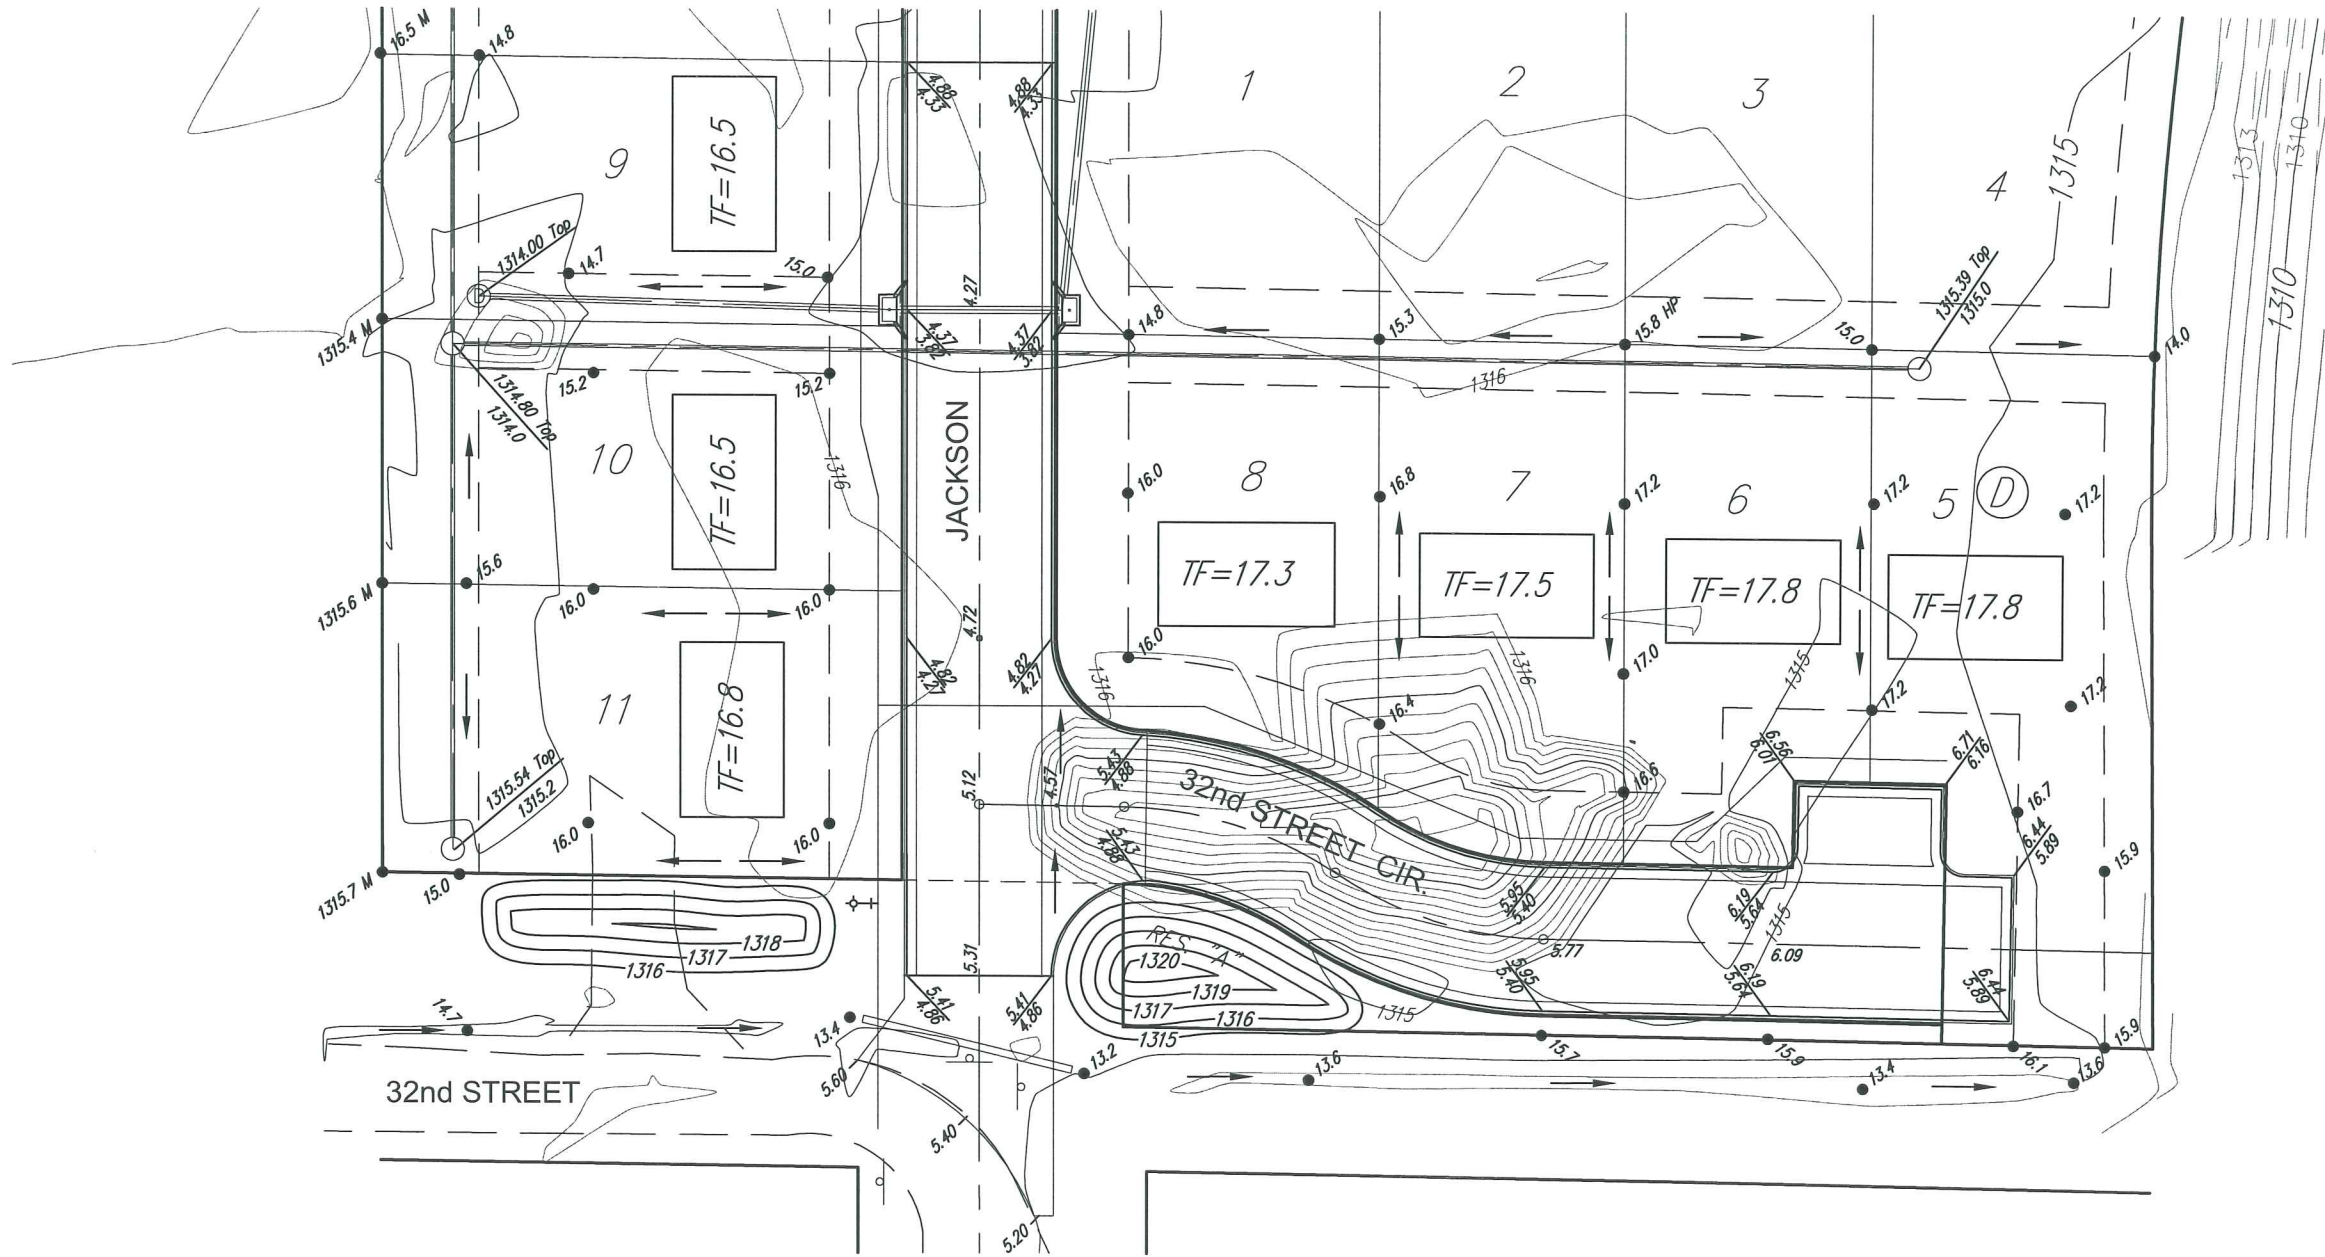

Benchmarks

BM #1: ARKANSAS AND 33RD ST. N. C.O.W. BENCHMARK
 32.00 FT SOUTH OF CENTERLINE OF 33RD ST. GOING EAST
 22.00 FT EAST OF CENTERLINE OF ARKANSAS
 ELEV= 1317.21 (NGVD 29)
 ELEV= 129.81 (CITY DATUM)

BM #2: C.O.W. DISK NE BRIDGE HEADWALL 33RD AND
 DRAINAGE CANAL
 ELEV= 1320.98 (NGVD29)
 ELEV= 133.58 (CITY DATUM)



SAVINA 5th ADDITION PHASE 3 LOT GRADING PLAN WICHITA, KANSAS			
	Ruggles & Bohm, P.A. Engineering, Surveying, Land Planning		DESIGN KWL
	924 North Main Wichita, Kansas 67203 www.rbkansas.com		(316) 264-8008 (316) 264-4621 fax E-mail: info@rbkansas.com
DRAWING FILE {Grading Plan}	PROJECT NUMBER 196 PPP (607879)	DATE June 19, 2009	SHEET 7 OF 14