

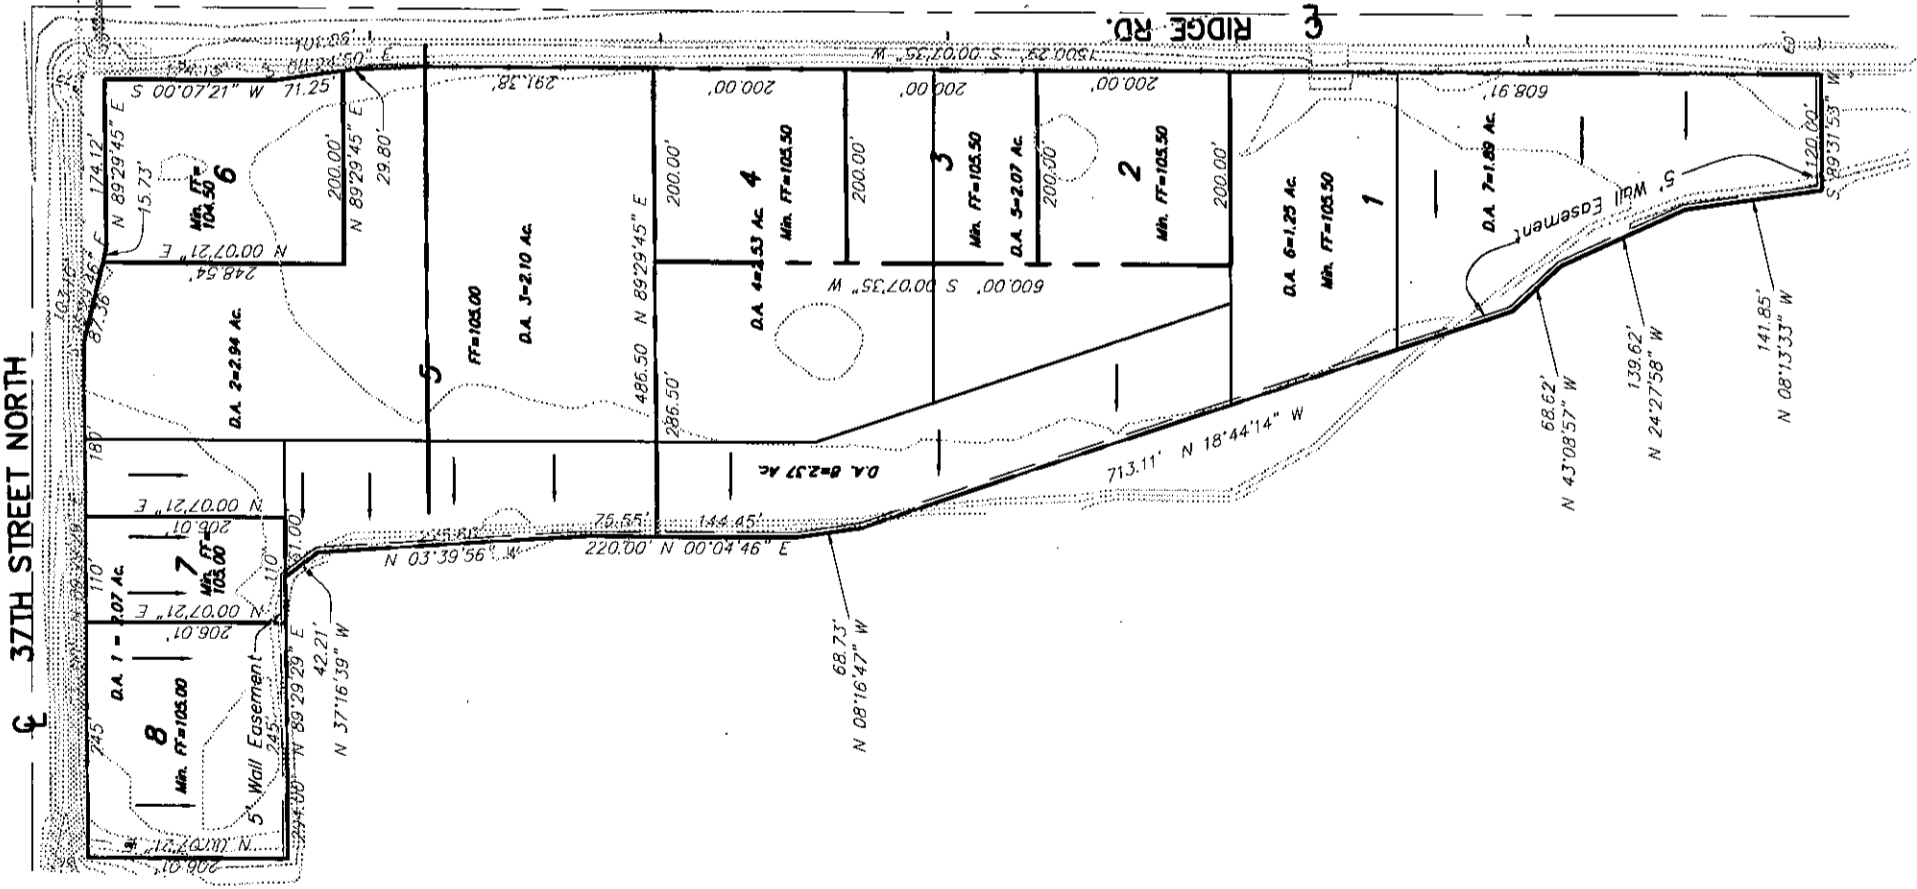


HOSKINSON 2ND ADDITION DRAINAGE PLAN

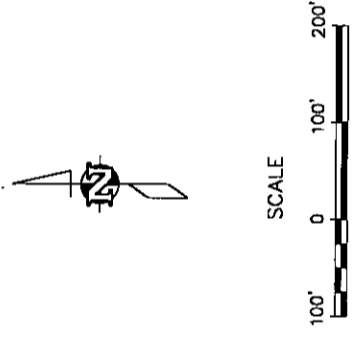

| Area # | Area | I _s | I ₁₀₀ | Developed | | Undeveloped | |
|--------|------|----------------|------------------|----------------|------------------|----------------|------------------|
| | | | | Q ₅ | Q ₁₀₀ | Q ₅ | Q ₁₀₀ |
| 1 | 2.07 | 4.36 | 7.37 | 7.7 | 13.0 | 4.1 | 6.9 |
| 2 | 2.94 | 4.36 | 7.37 | 10.9 | 18.4 | 5.8 | 9.8 |
| 3 | 2.10 | 4.36 | 7.37 | 7.8 | 13.2 | 4.1 | 7.0 |
| 4 | 2.53 | 4.36 | 7.37 | 9.4 | 15.8 | 5.0 | 8.4 |
| 5 | 2.07 | 4.36 | 7.37 | 7.7 | 13.0 | 4.1 | 6.9 |
| 6 | 1.25 | 4.36 | 7.37 | 4.6 | 7.8 | 2.5 | 4.1 |
| 7 | 1.89 | 4.36 | 7.37 | 7.0 | 11.8 | 3.7 | 6.3 |
| 8 | 2.37 | 4.36 | 7.37 | 8.8 | 14.8 | 4.7 | 7.9 |

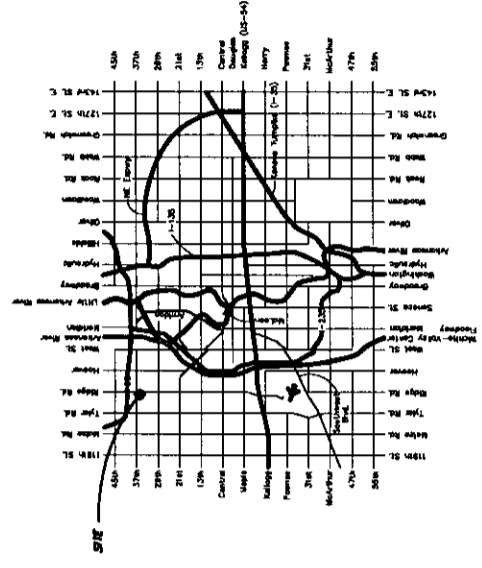

LOCATION MAP

99102/DRAINAGE



AUSTIN ENGINEERING SERVICES
 2507/282-3010 Fax: 314/282-8773