

SRB

NORTH
8-3-01


PROPOSED SITE PLAN MAPLE SHADE ADDITION

SRB 924 NORTH MAIN 316-244-8008
 WICHITA, KANSAS 67203 FAX 316-264-6621
<http://www.srb.com/~srb> E-mail: srb@post.com

SAVOY, RUGGLES & BOHM, P.A.
 ENGINEERING & SURVEYING

N.W. COR SW1/4
SEC 33-27S-2E

N.E. COR., W1/2, SW1/4
SEC. 33, 27S-2E

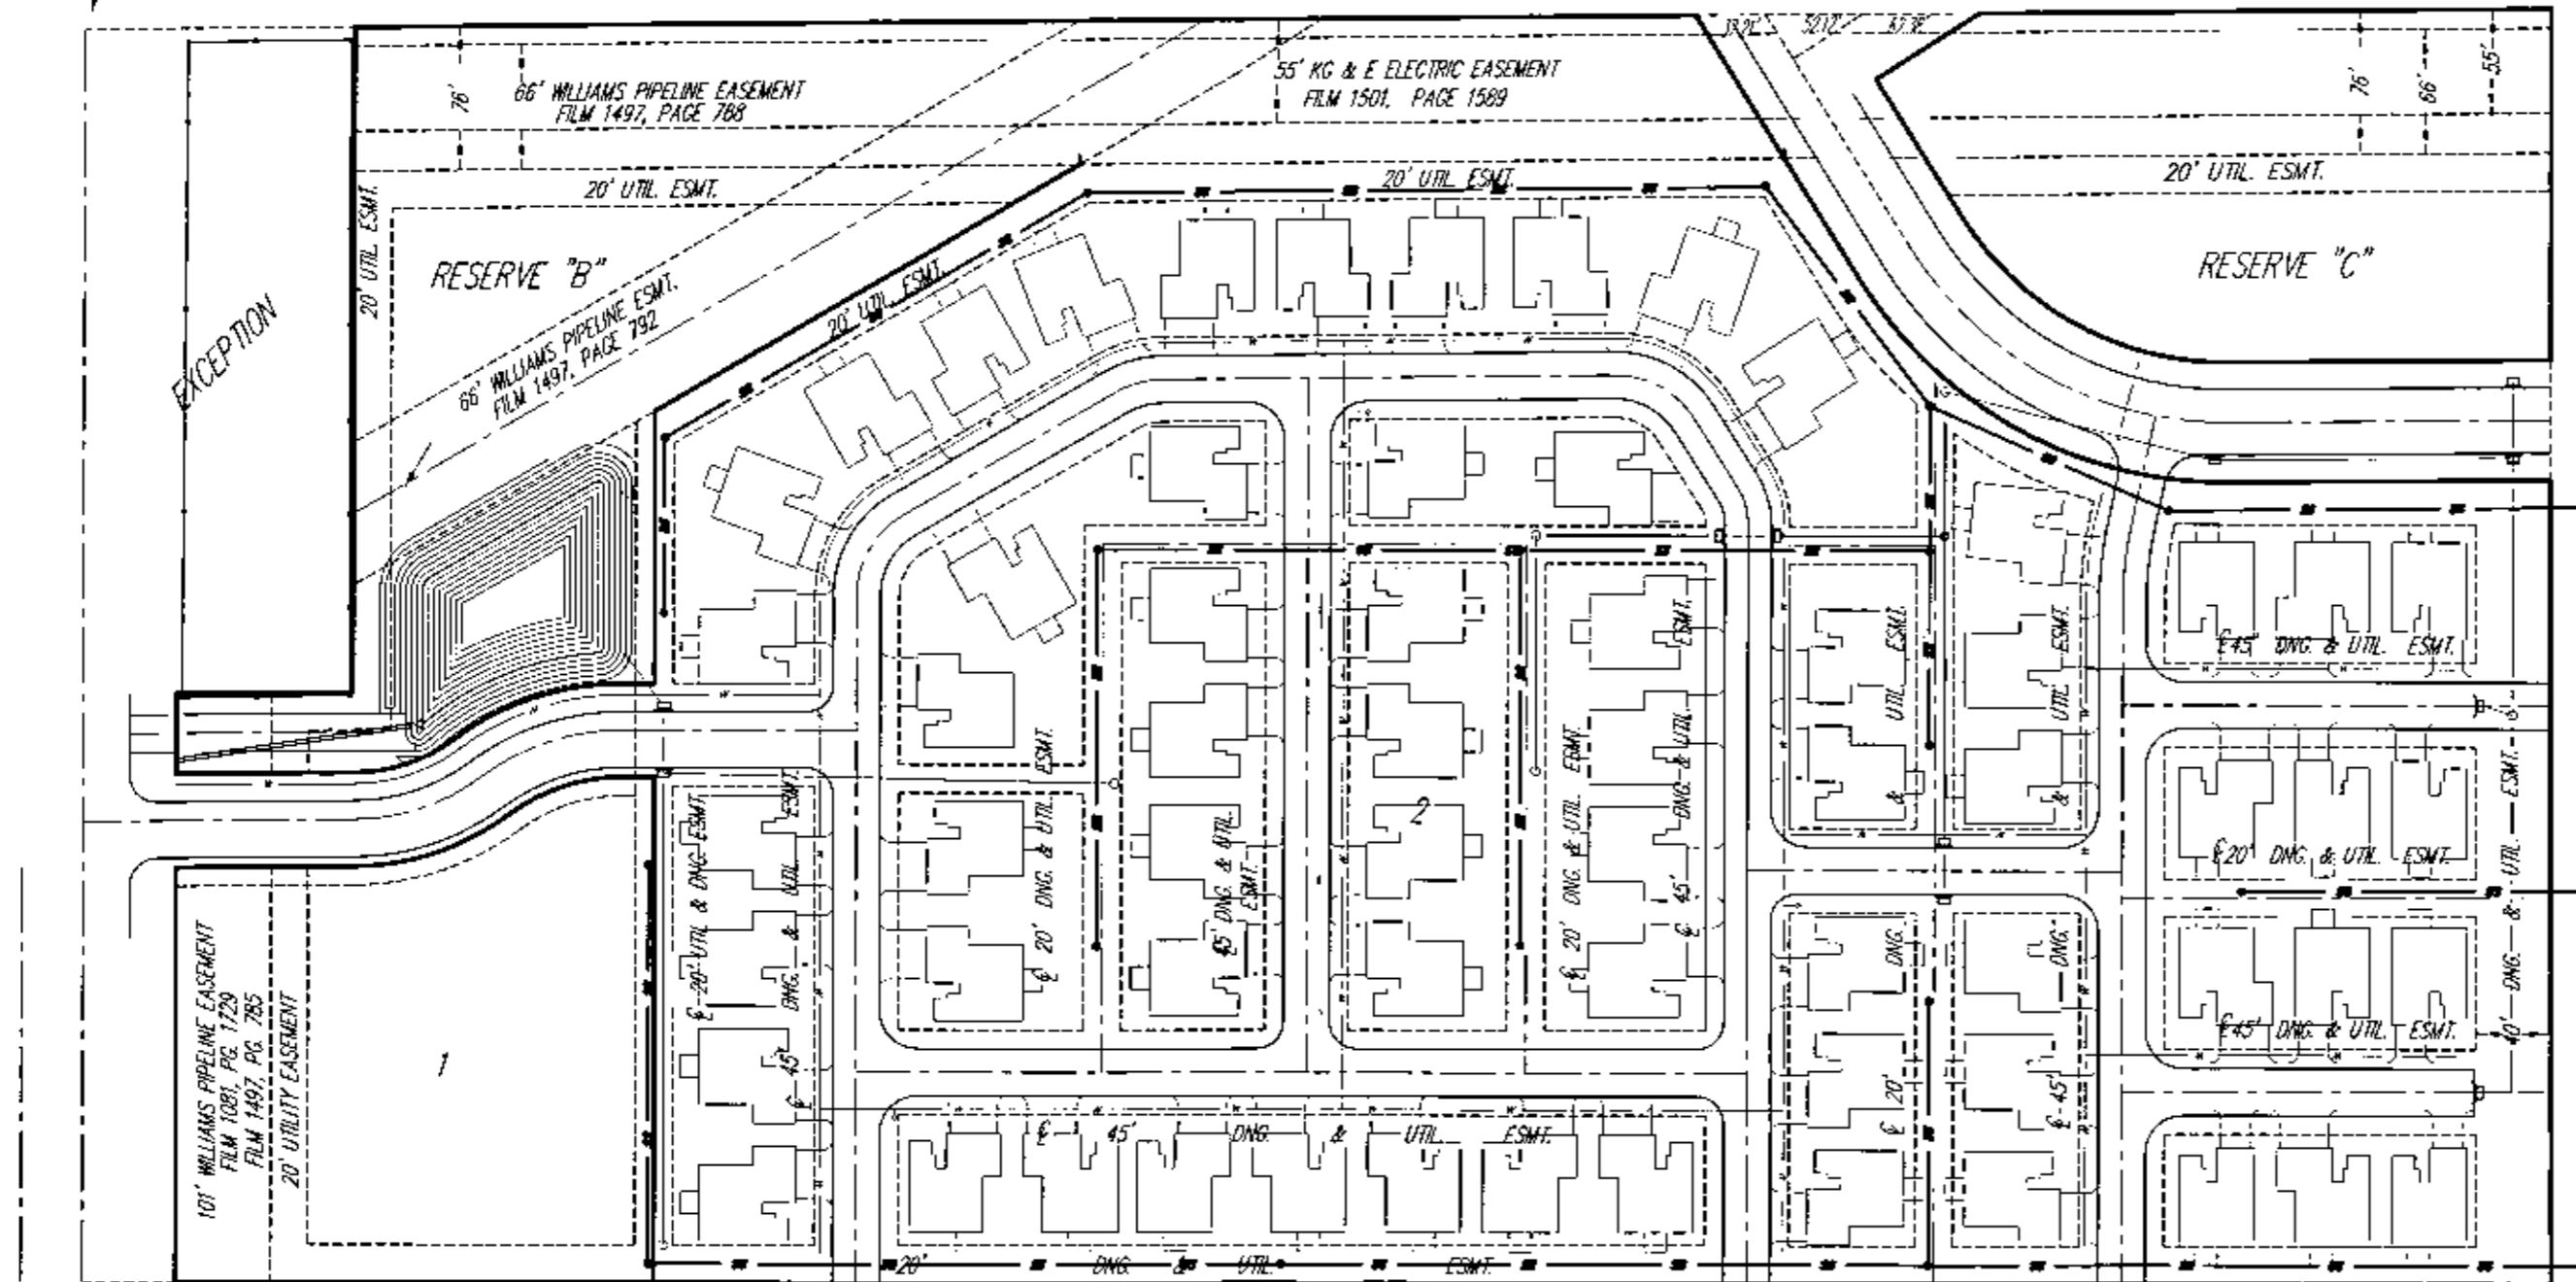

N.W. CORNER OF LOT 1, BLK. 1
CHRIST COMMUNITY CHURCH ADDITION

1986.75' N OF S.W. COR
SW1/4, SEC. 33-27S-2E