


UTILITY CONCEPT
STAR WEST ADDITION
WICHITA, SEDGWICK COUNTY, KANSAS

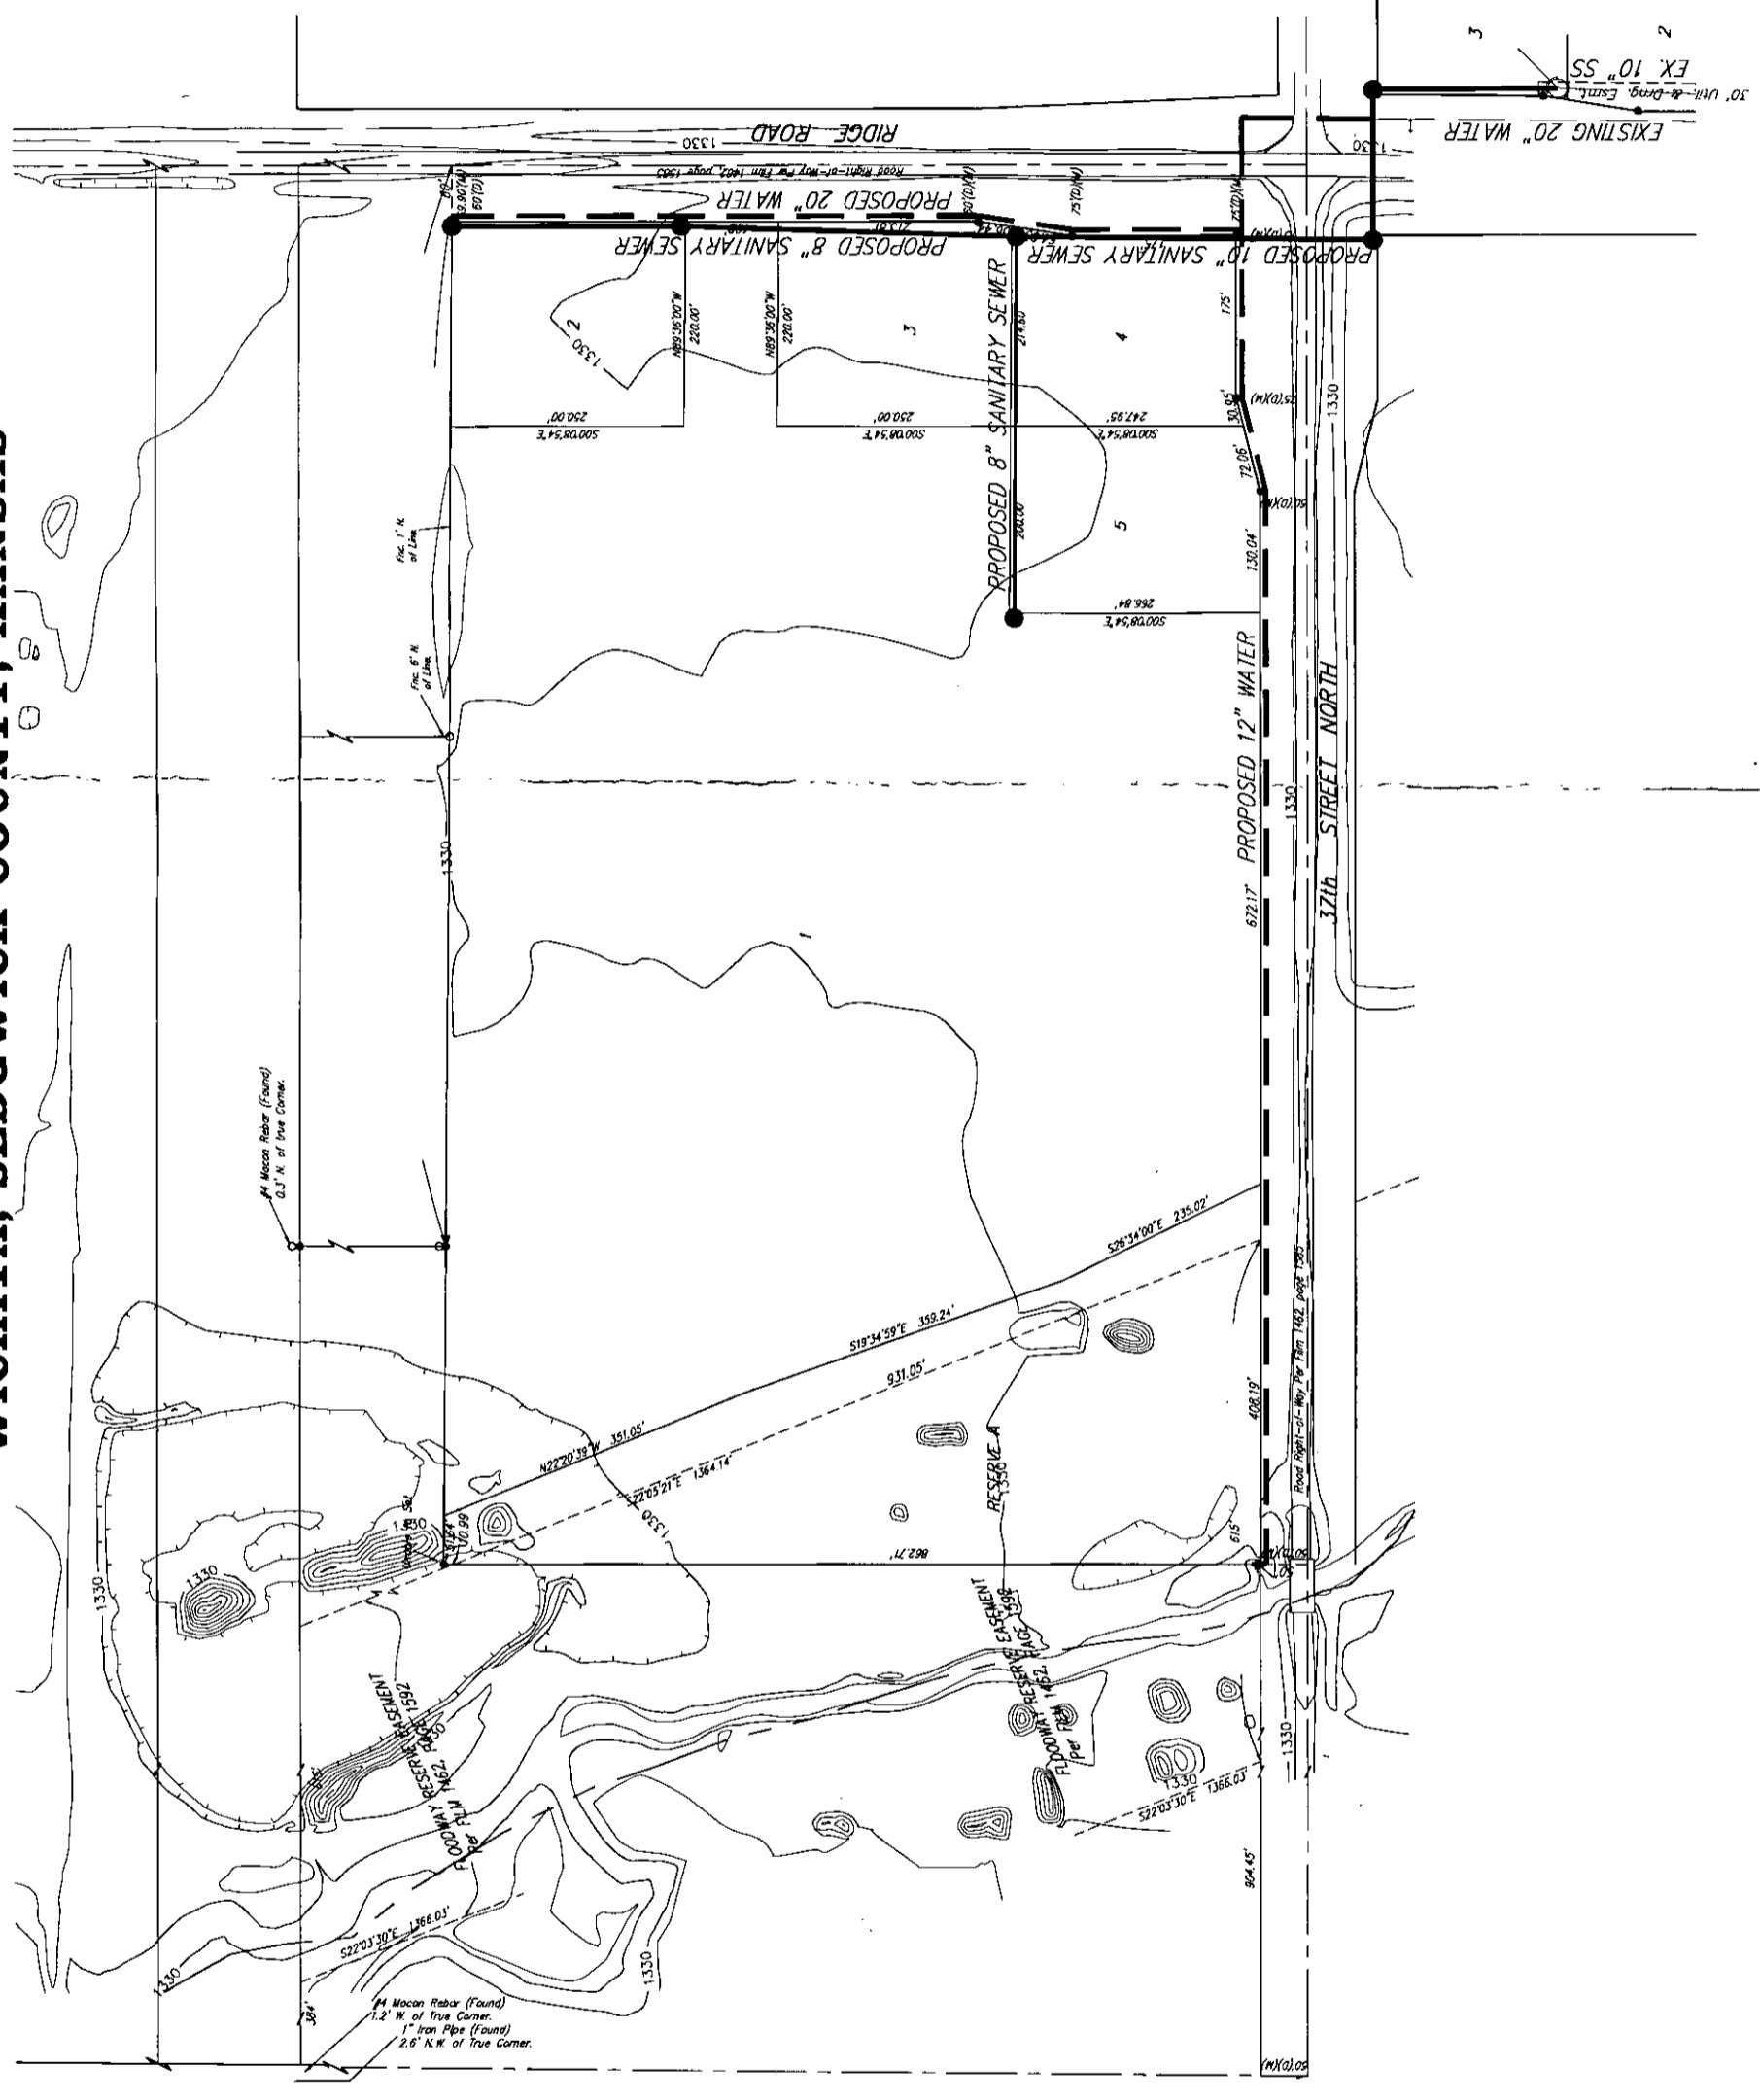

Scale: 1" = 100'



LEGEND
 - - - PROPOSED 12"-20" WATER
 ——— PROPOSED 8"-10" SANITARY SEWER