



DRAINAGE PLAN WEST WAREHOUSE 2ND ADDITION AN ADDITION TO WICHITA, SEDGWICK COUNTY, KANSAS

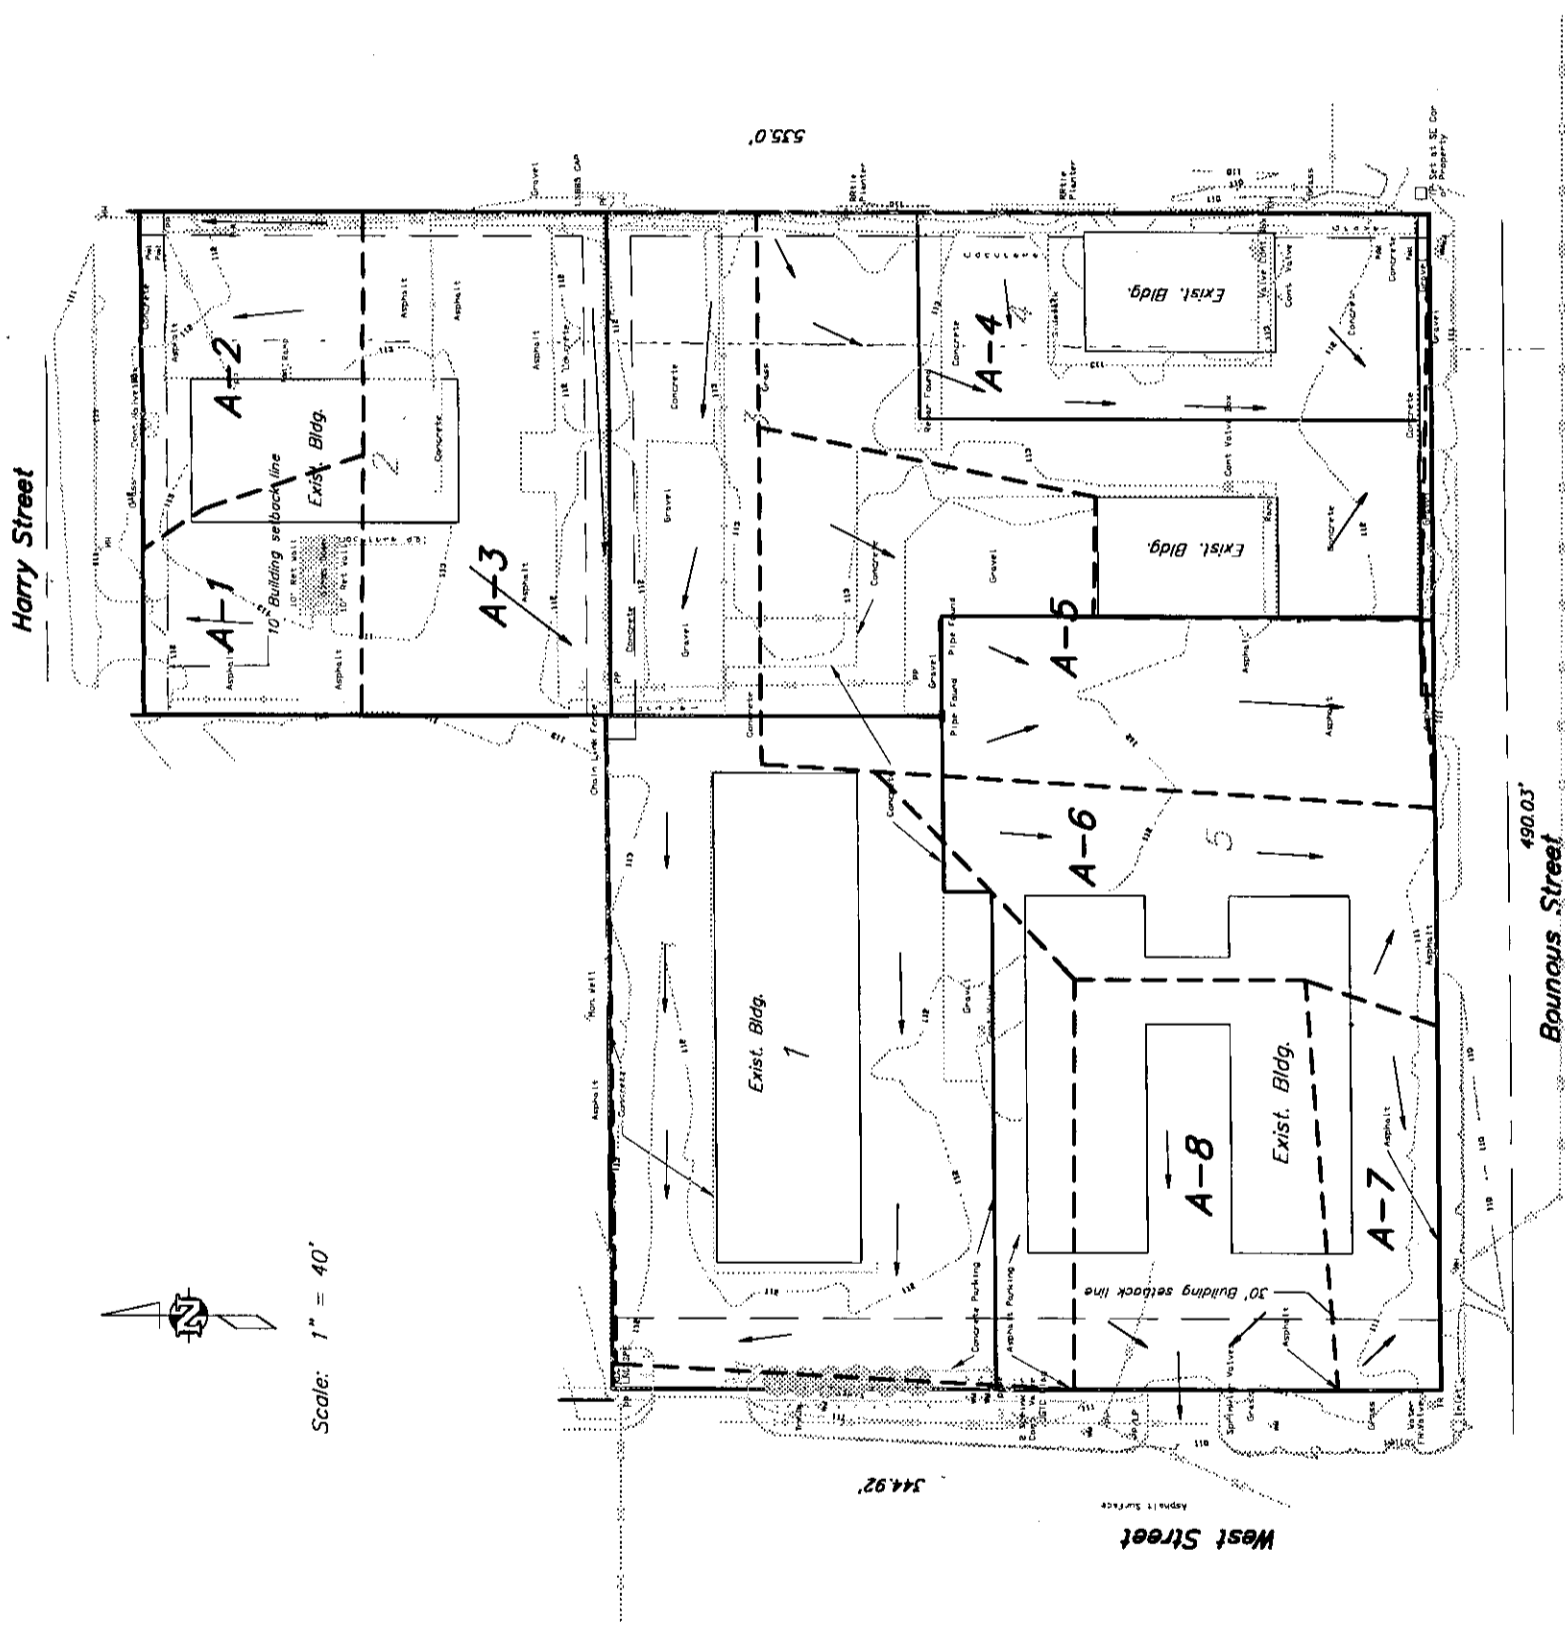


Designation	Area (Ac.)	Q (5 Yr.) (cfs)	Q (100 Yr.) (cfs)
A-1	0.19	0.78	1.26
A-2	0.25	1.03	1.65
A-3	1.86	7.63	12.83
A-4	0.87	3.57	5.77
A-5	0.65	2.67	4.31
A-6	0.35	1.44	2.32
A-7	0.18	0.73	1.19
A-8	0.40	1.64	2.65

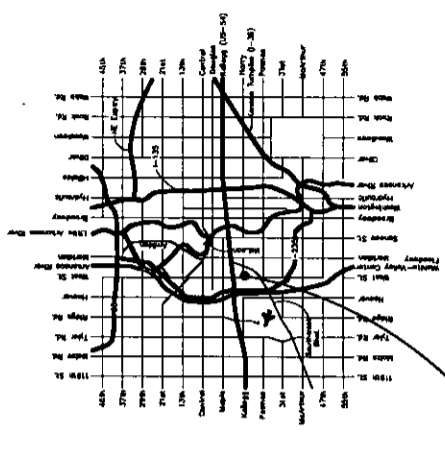

SITE LOCATION MAP

98192/drainph

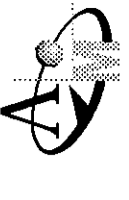

AUSTIN MILLER & P.A.
ENGINEERING SERVICES
254 S. Locust, Suite 210, Wichita, KS 67211
316/262-1281 Fax 316/262-3773